



8/23/99

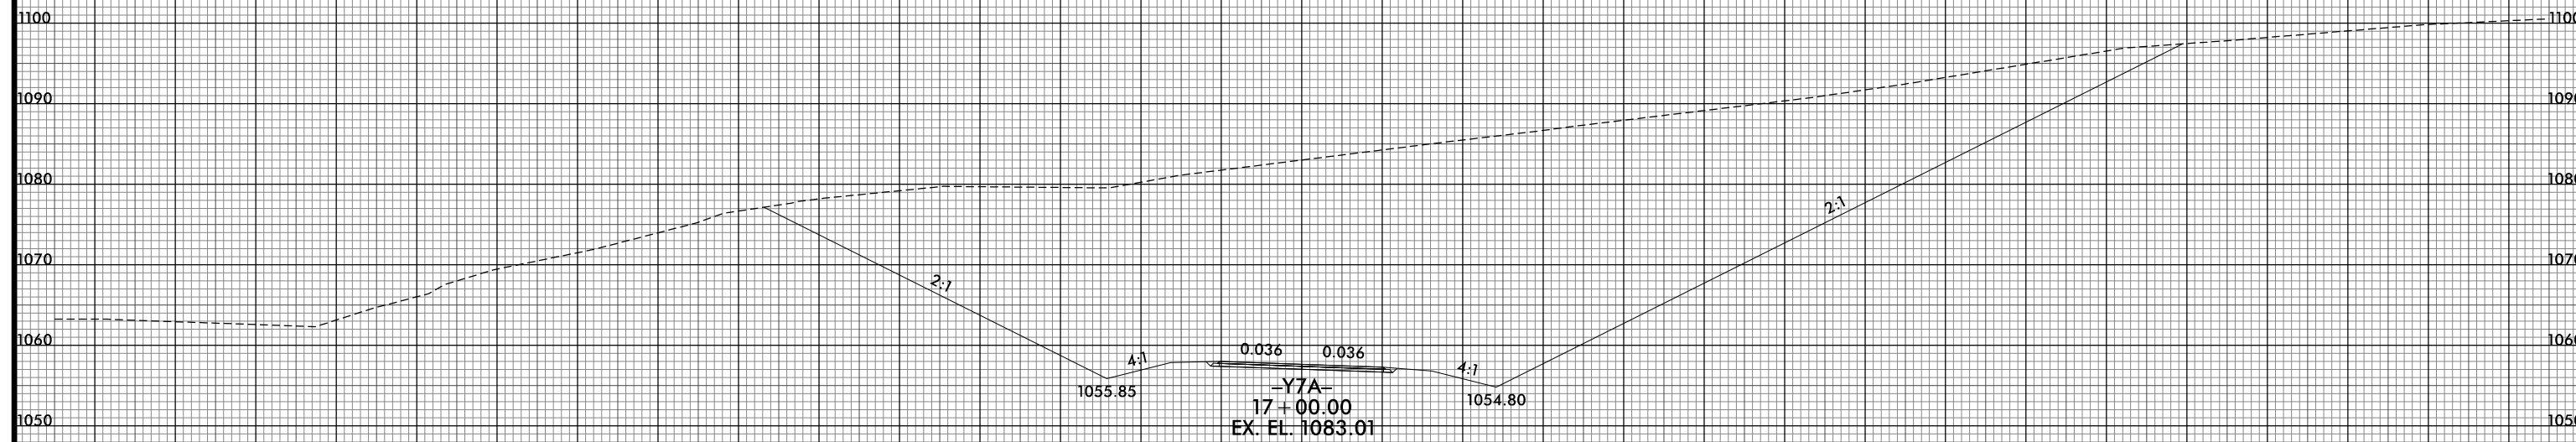

PROJ. REFERENCE NO.	SHEET NO.
R-2233BB	X-436

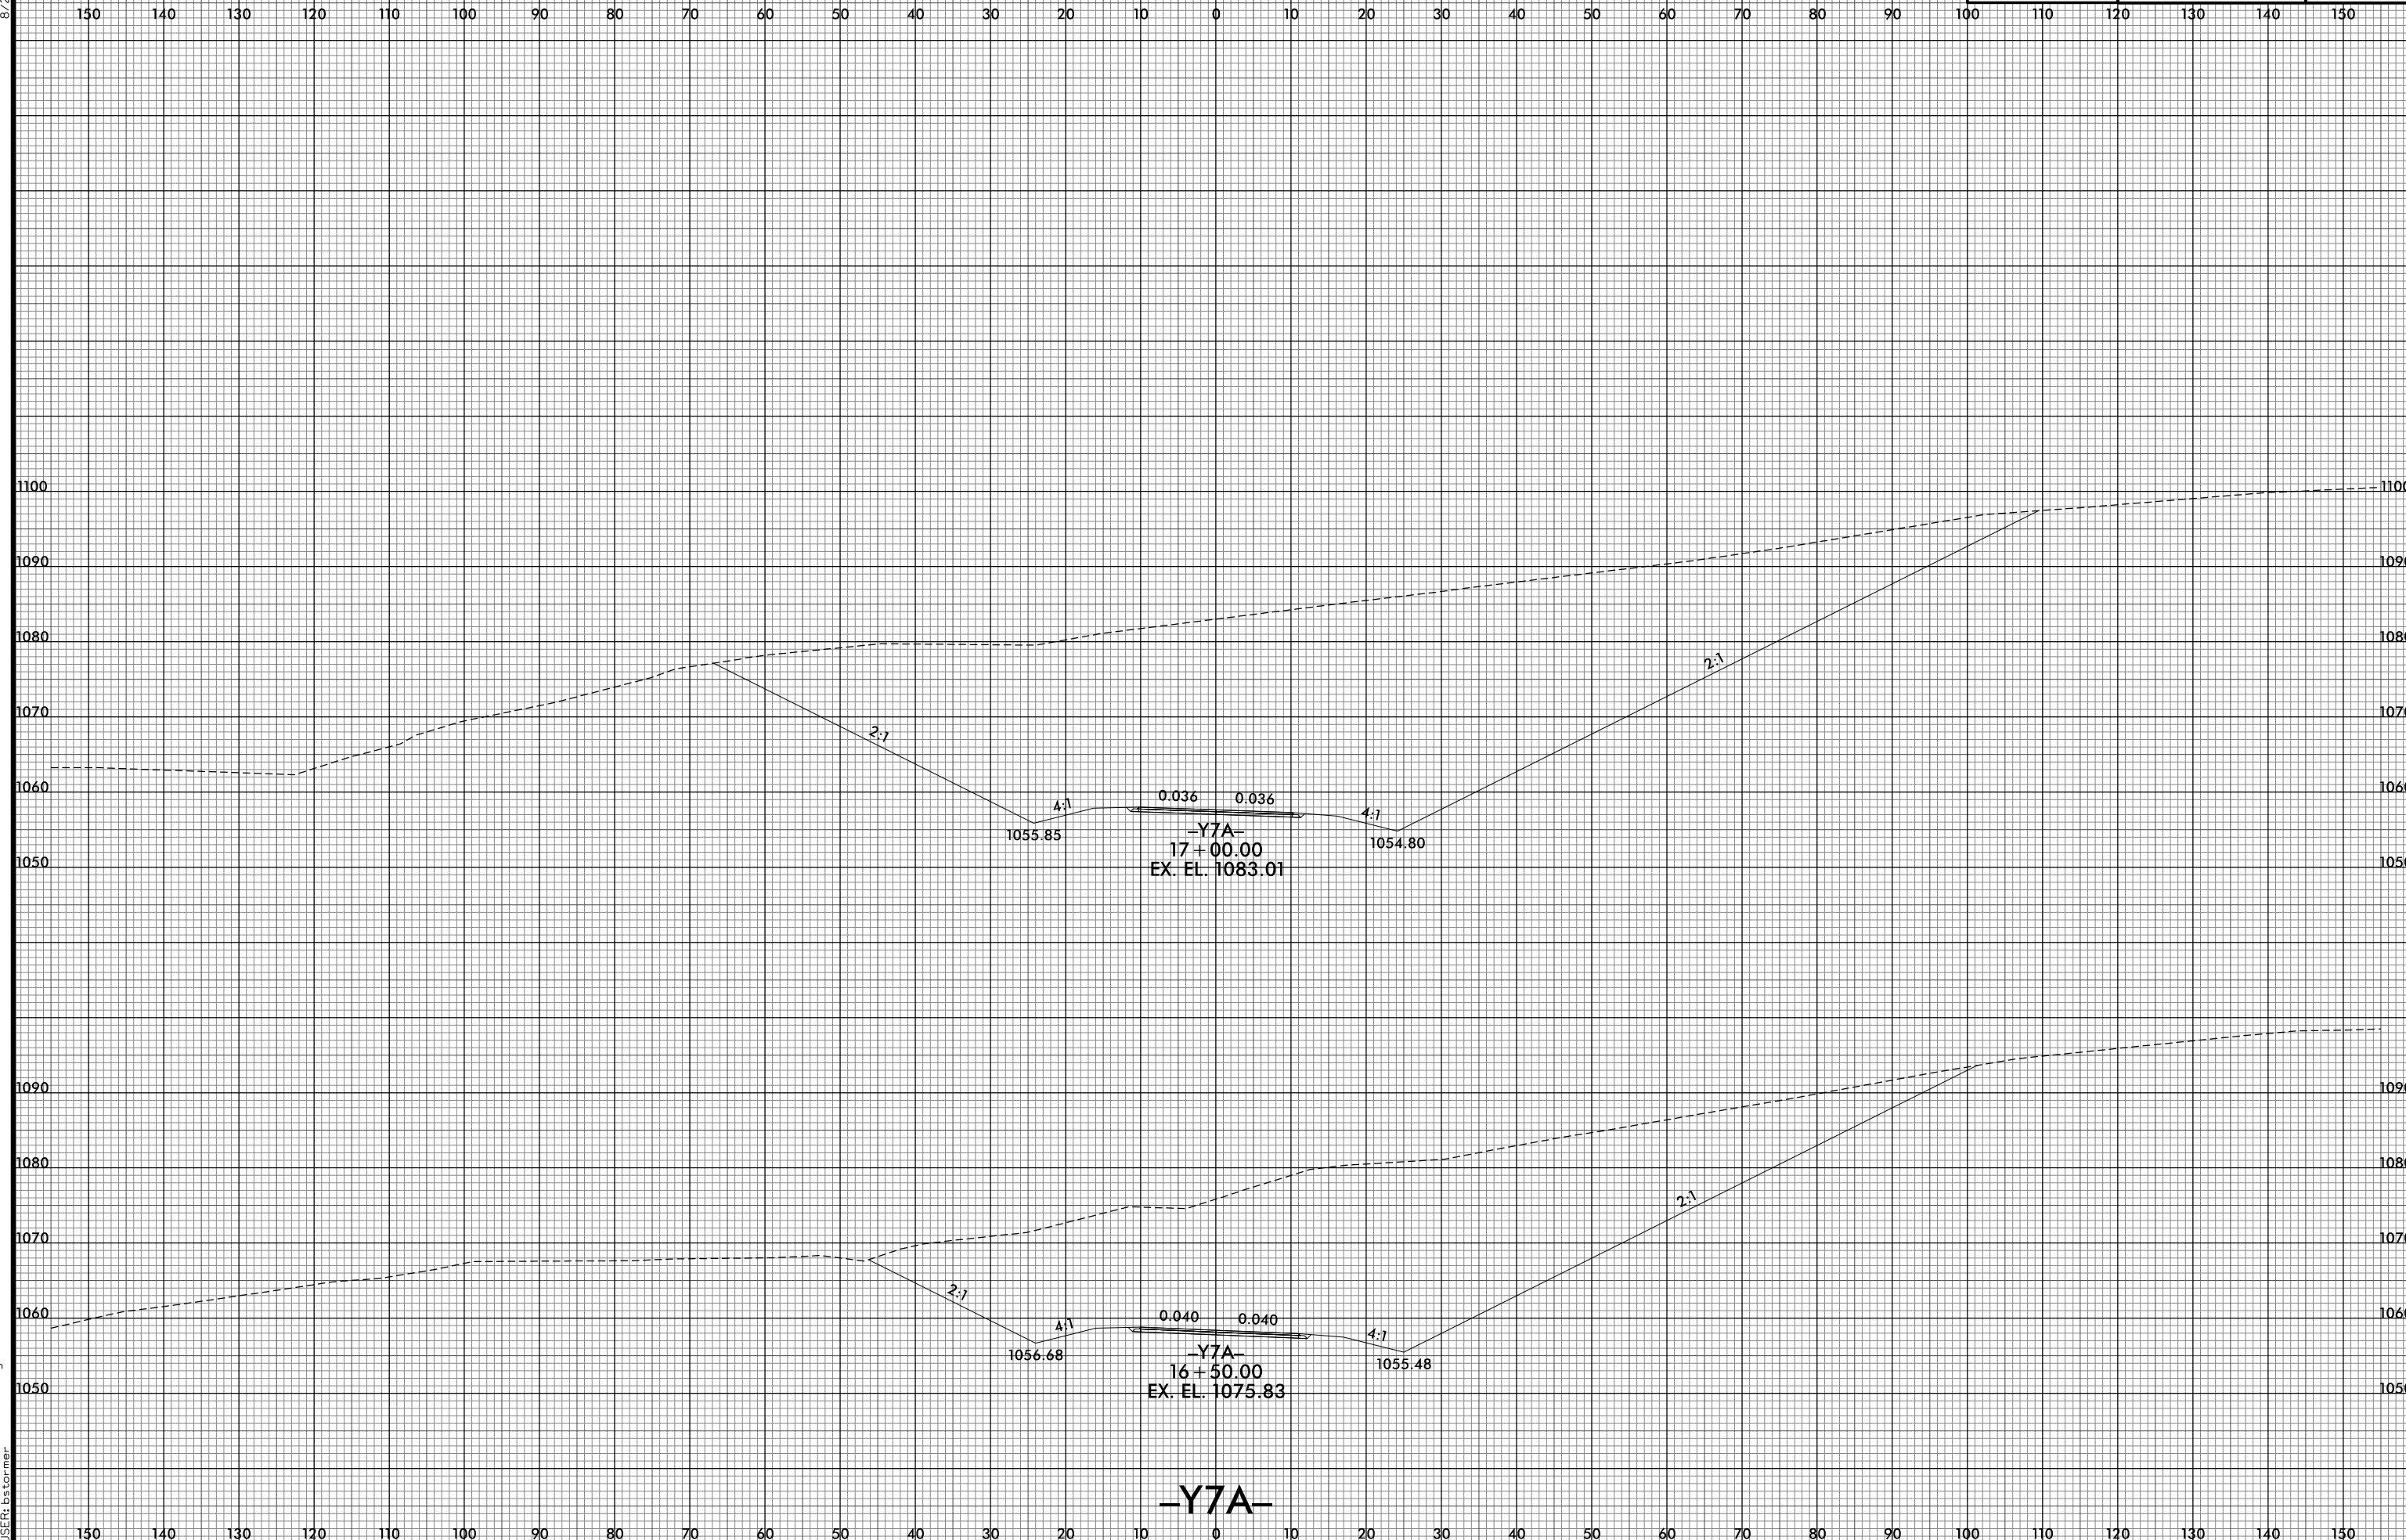

-Y7A-

8/10/2021 10:02:56 PM  
I:\R2233BB.RDY.XPL\_Y7A.dgn  
USER: ds forner