



8/23/99

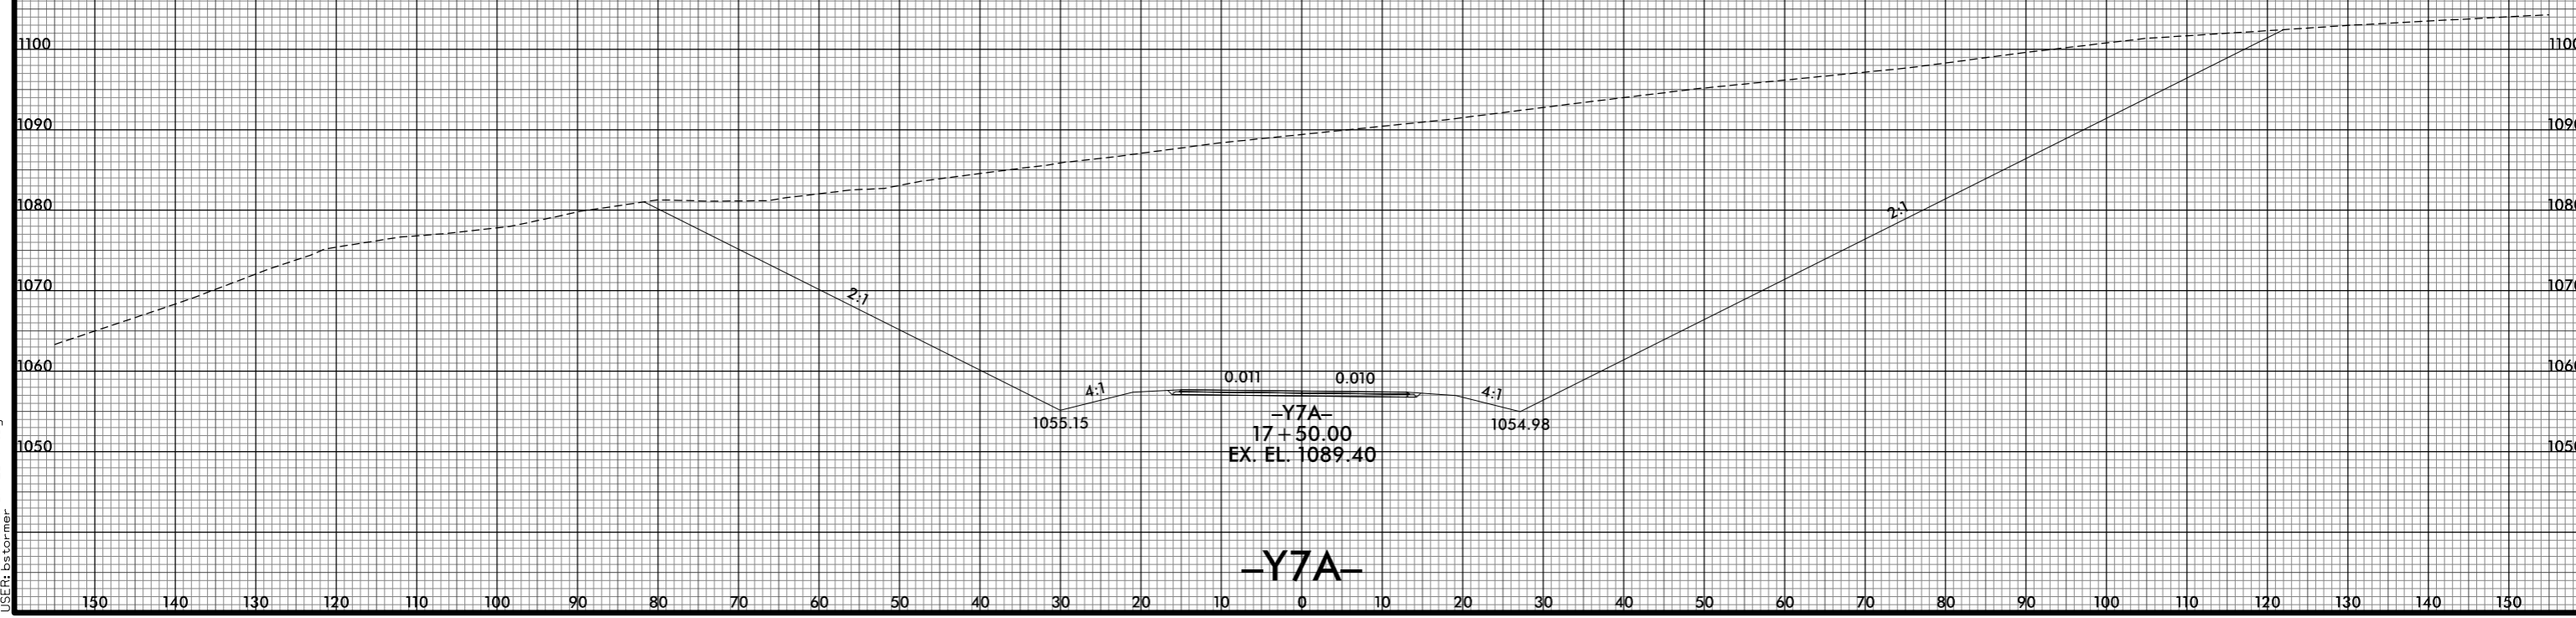

PROJ. REFERENCE NO. R-2233BB	SHEET NO. X-437
---------------------------------	--------------------

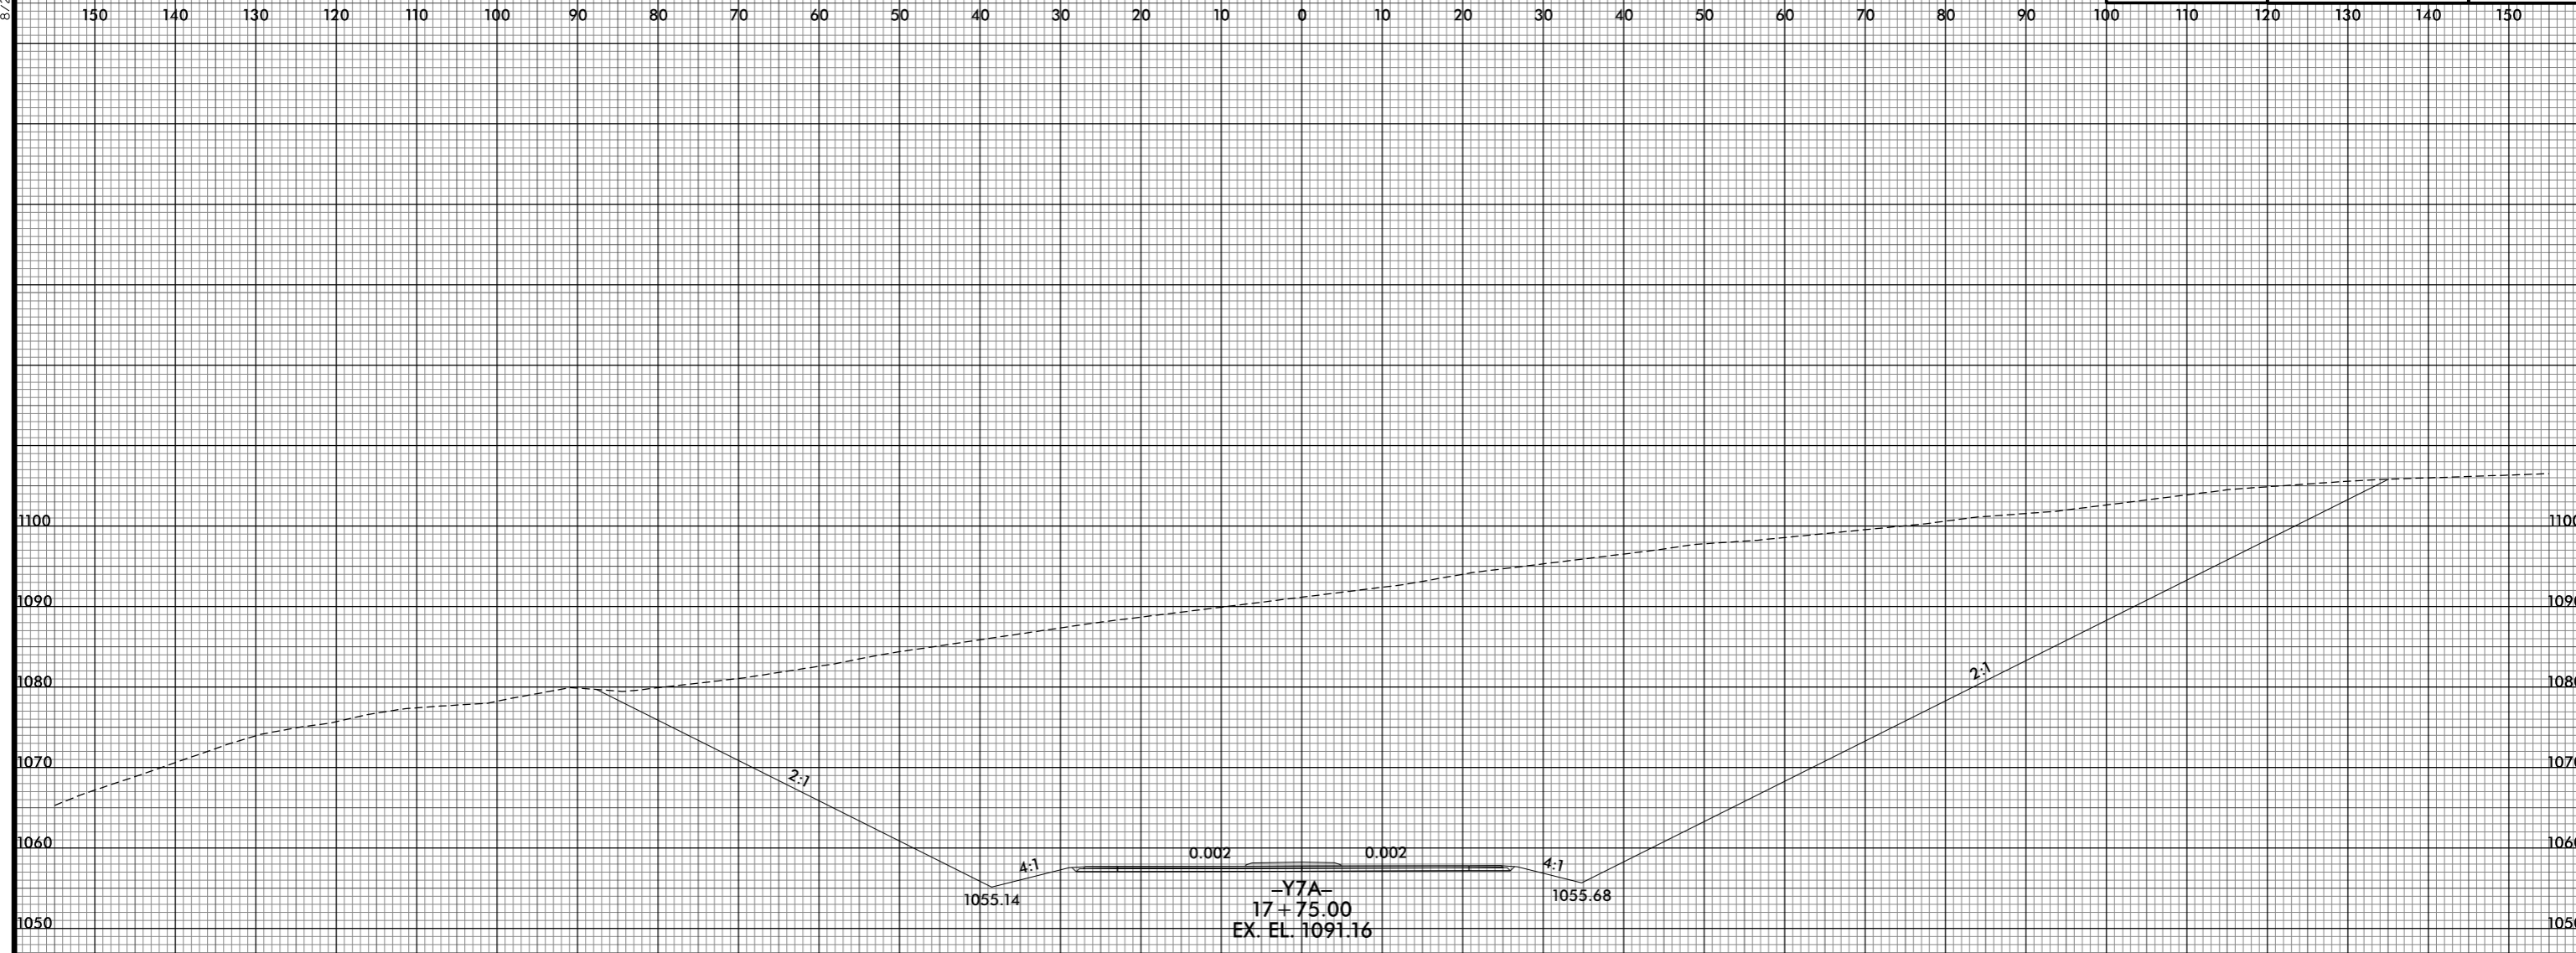

8/10/2021 10:02:58 PM
I:\R2233BB_R0Y_XPL_Y7A.dgn
USER: ds for mer