


8/23/99



| | |
|---------------------------------|--------------------|
| PROJ. REFERENCE NO. R-2233BB | SHEET NO. X-444 |
|---------------------------------|--------------------|

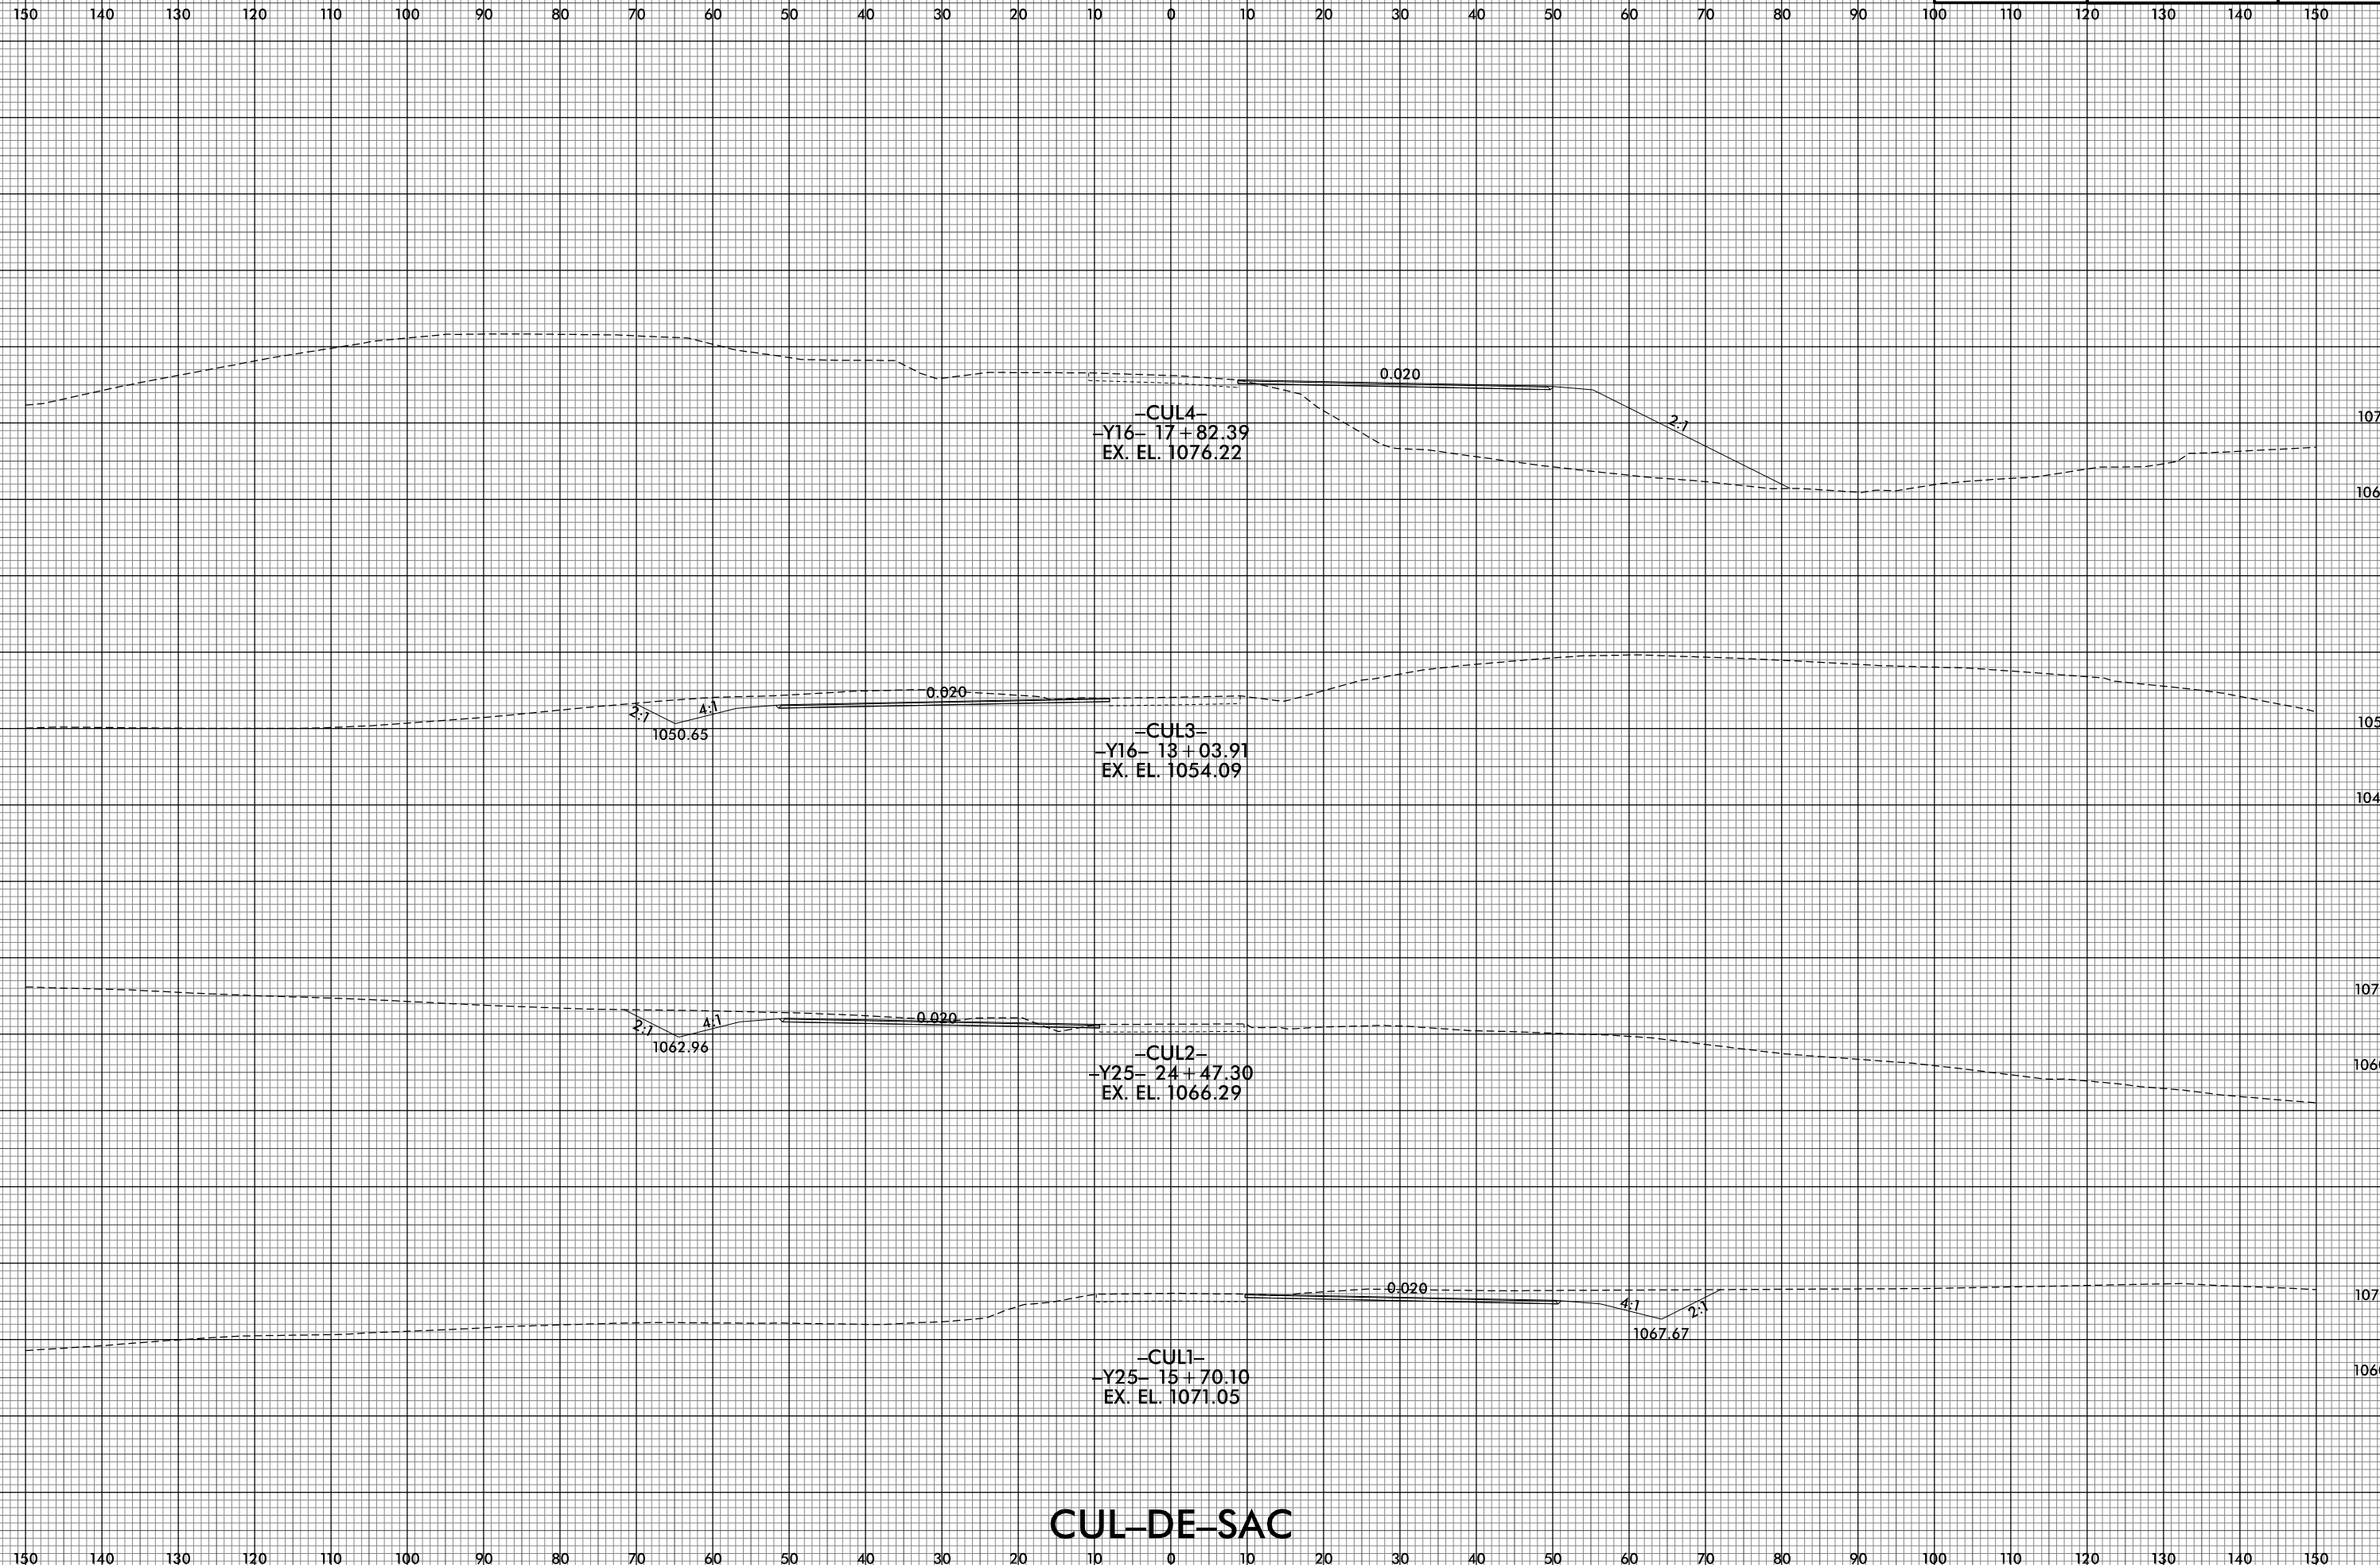

CUL-DE-SAC

8/10/2021 10:31:11 PM
I:\R2233BB_R0Y_XPL_CUL.dgn
USER: bscorner