


6/23/16



PROJ. REFERENCE NO. R-2233BB	SHEET NO. X-469
---------------------------------	--------------------

150 140 130 120 110 100 90 80 70 60 50 40 30 20 10 0 10 20 30 40 50 60 70 80 90 100 110 120 130 140 150

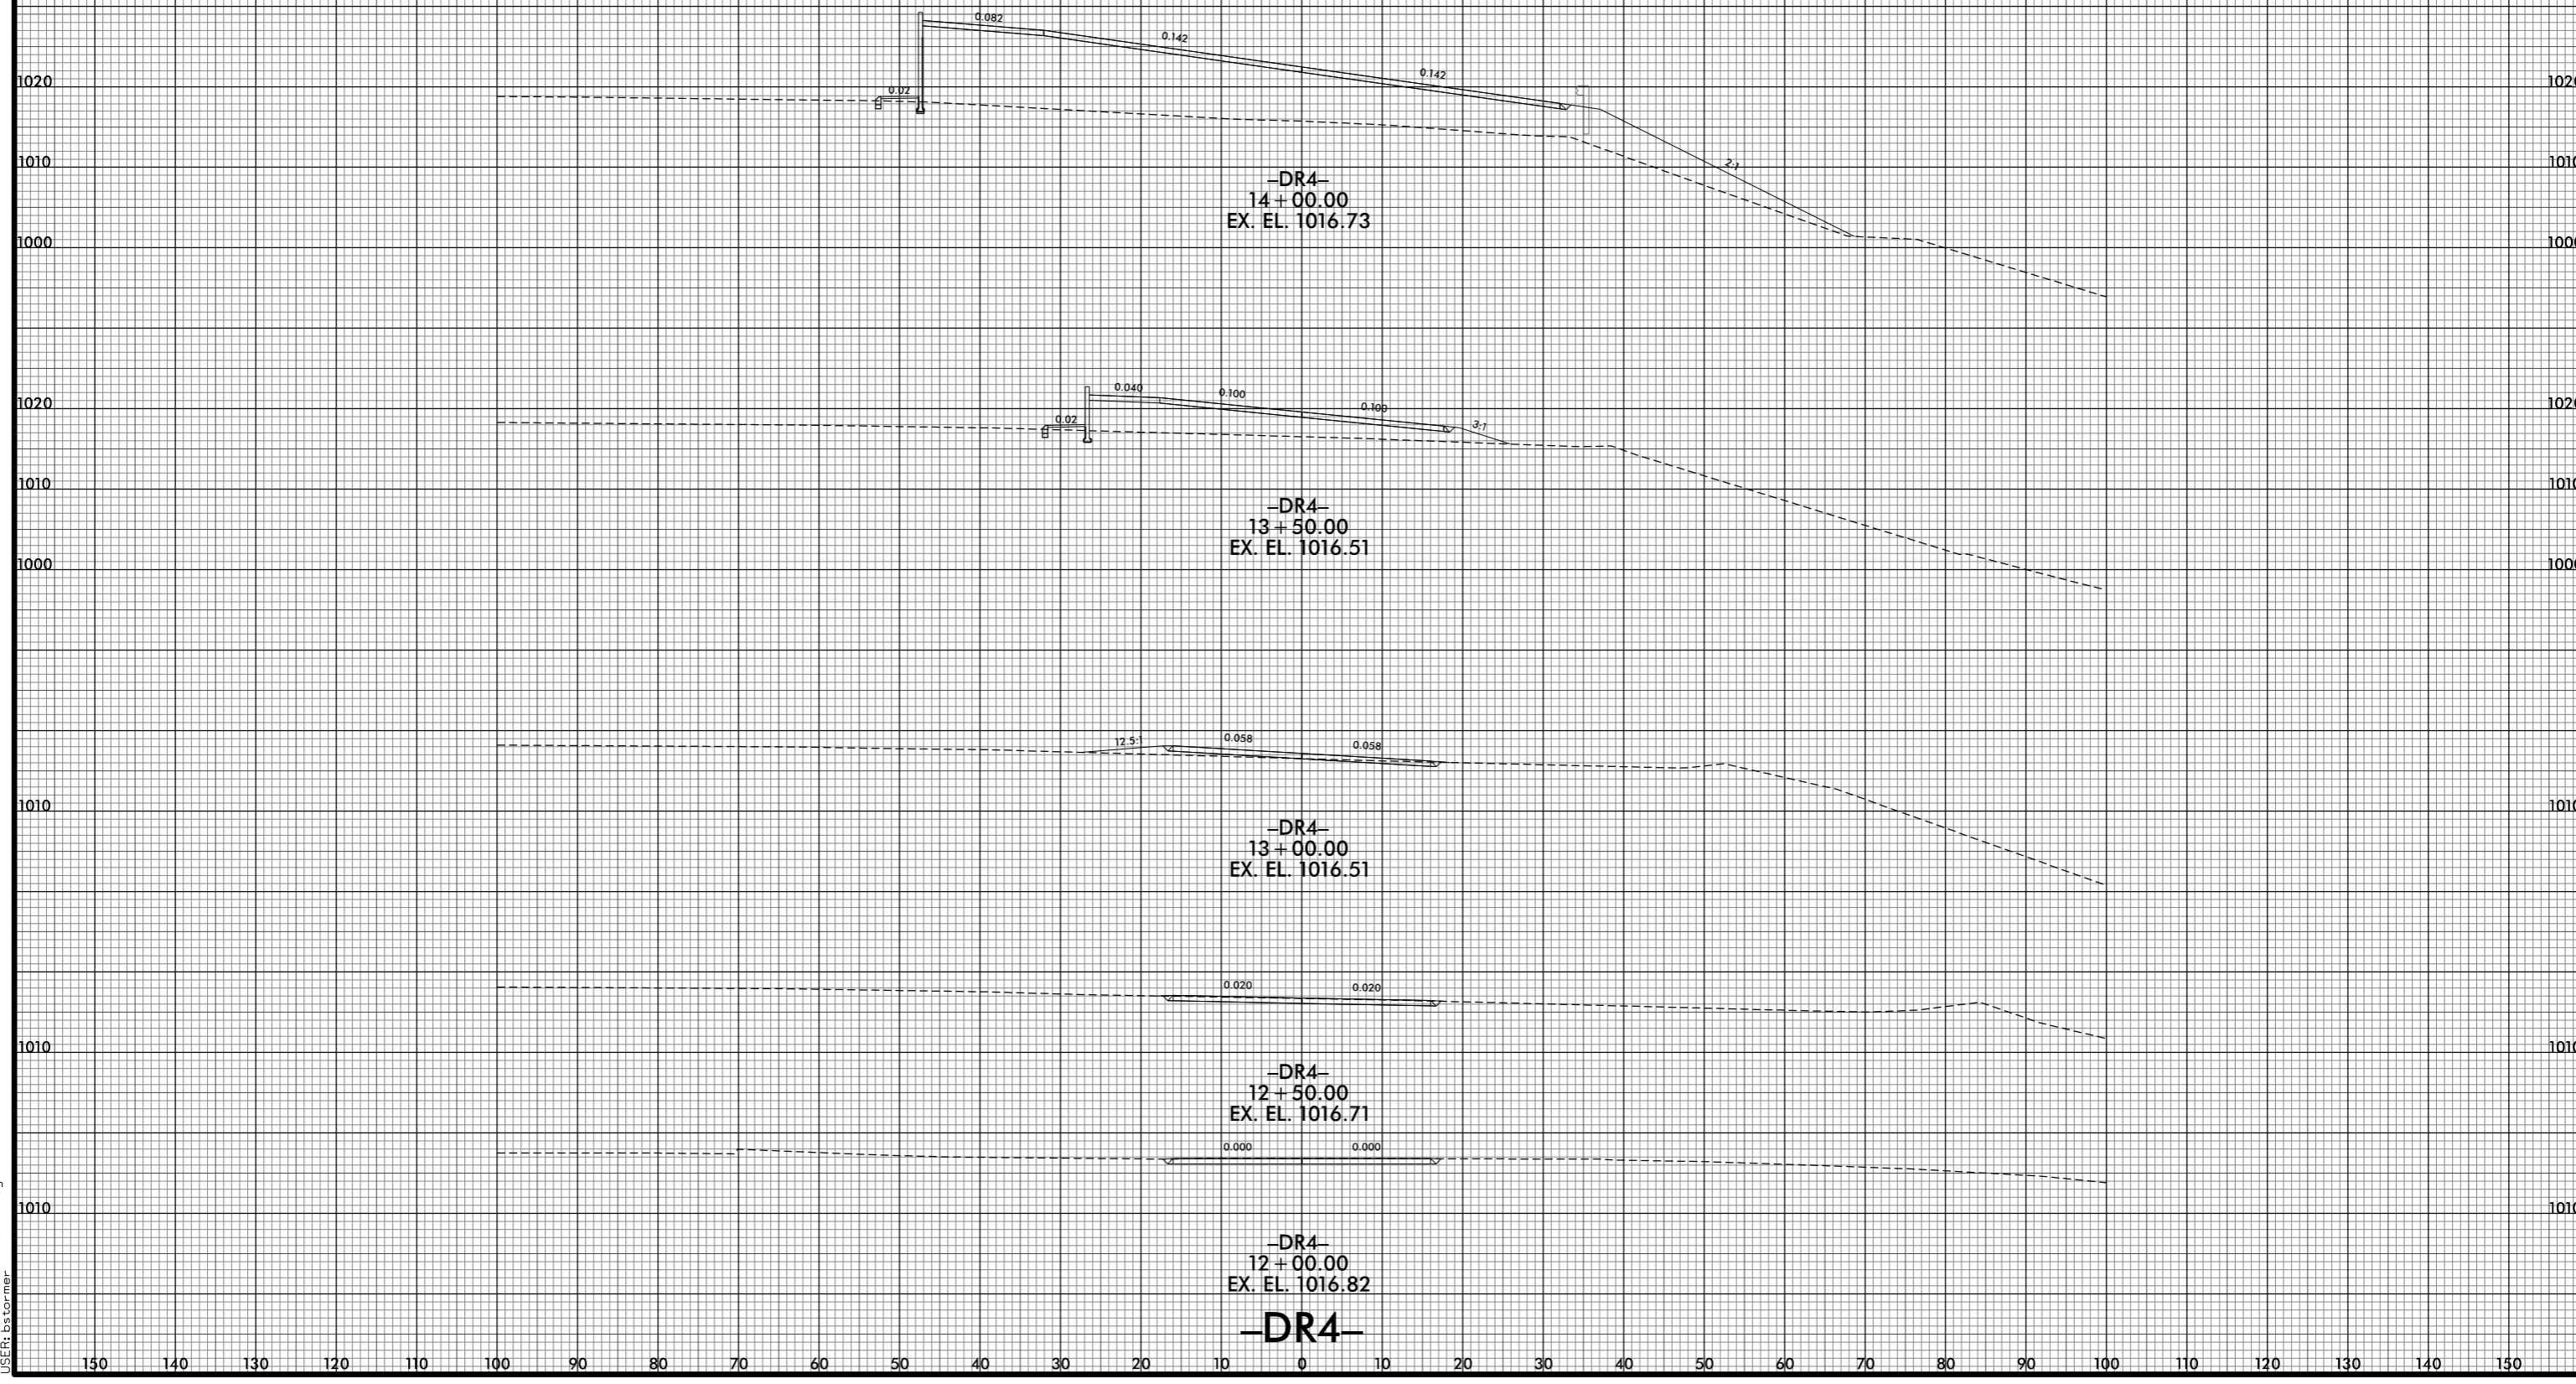

8/10/2021 10:03:58 PM  
I:\S\2233BB\_F0Y\_XPL\_DR4.dgn  
USER:bsfcmr

150 140 130 120 110 100 90 80 70 60 50 40 30 20 10 0 10 20 30 40 50 60 70 80 90 100 110 120 130 140 150