


ARC OFFSETS - SPAN A (LEFT SIDE)

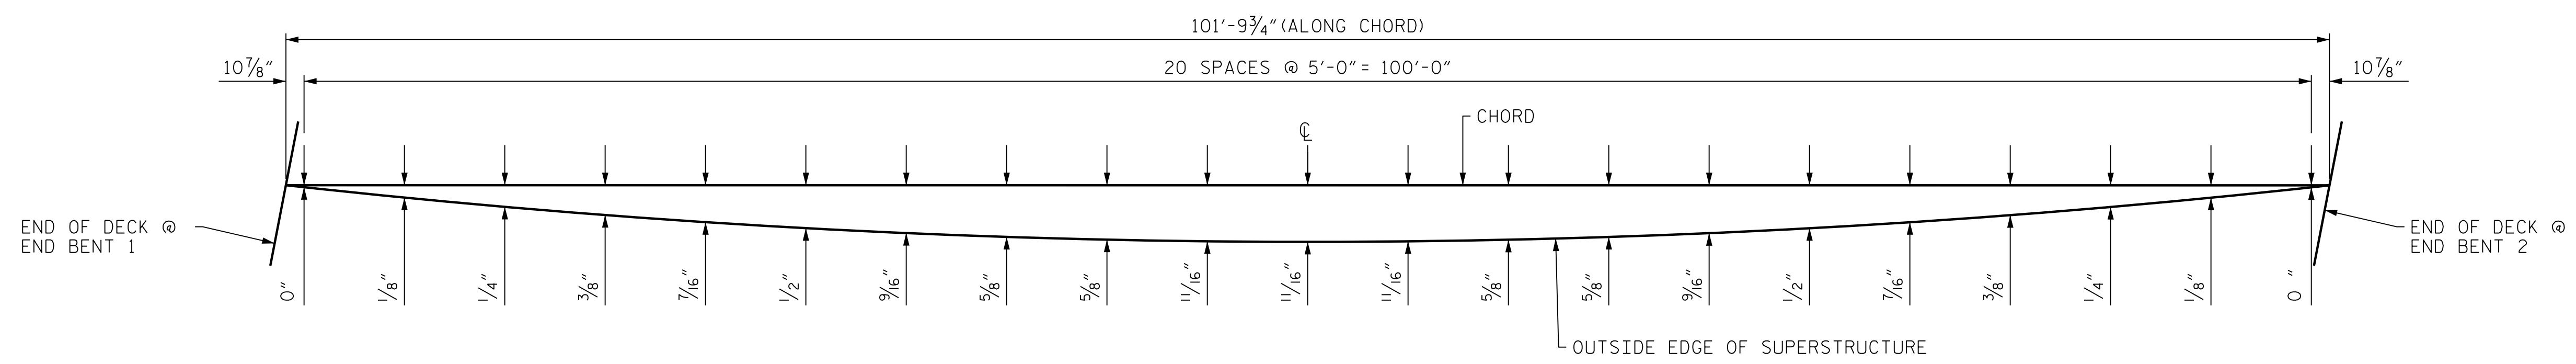

ARC OFFSETS - SPAN A (RIGHT SIDE)

PROJECT NO. R-2233BB
RUTHERFORD COUNTY
 STATION: 774+41.49 -L3-


4/22/2020 401.019.R2233BB_SML_ARC_800660.DGN

DESIGNED BY:	K. WHITE	DATE:	APR 2019
DRAWN BY:	K. WHITE	DATE:	APR 2019
CHECKED BY:	J. BORUTA	DATE:	JULY 2019
DESIGN ENGINEER OF RECORD:	J. DOUGHTY	DATE:	NOV 2019



333 FAYETTEVILLE STREET, SUITE 500
 RALEIGH, NC 27601
 NC LICENSE NO. C-2979

**DOCUMENT NOT CONSIDERED FINAL
 UNLESS ALL SIGNATURES COMPLETED**

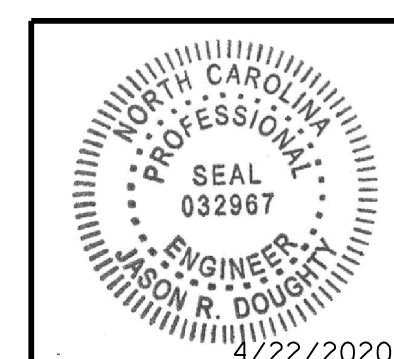

DocuSigned by:
 Jason R. Doughty
 SF73FA2DEA974E8...

STATE OF NORTH CAROLINA
 DEPARTMENT OF TRANSPORTATION
 RALEIGH
 SUPERSTRUCTURE
 ARC OFFSETS

REVISIONS						SHEET NO.
NO.	BY:	DATE:	NO.	BY:	DATE:	TOTAL SHEETS
1			3			28
2			4			