


ARC OFFSETS - SPAN A (LEFT SIDE)

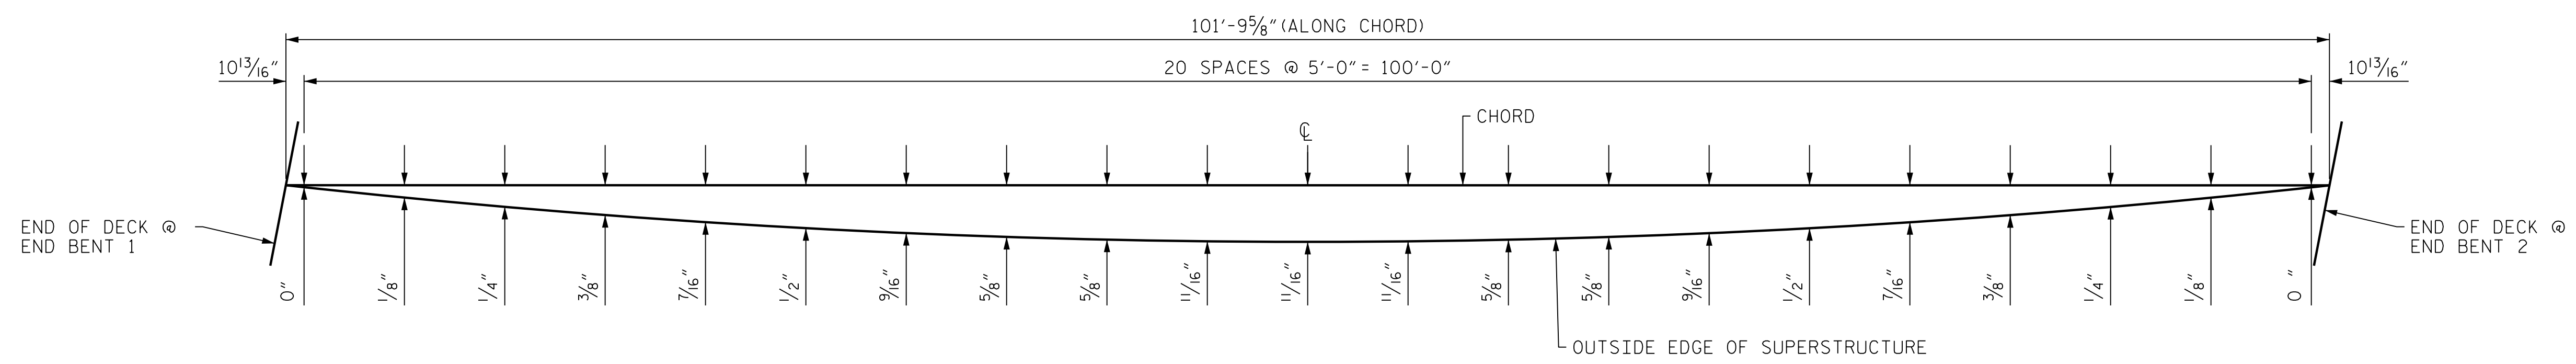

ARC OFFSETS - SPAN A (RIGHT SIDE)

PROJECT NO. R-2233BB
RUTHERFORD COUNTY
 STATION: 774+41.49 -L3-


4/22/2020 402_019_R2233BB_SML_ARC_800661.DGN

DESIGNED BY: C. CORMAN DATE: APR 2019
 DRAWN BY: K. WHITE DATE: APR 2019
 CHECKED BY: J. BORUTA DATE: AUG 2019
 DESIGN ENGINEER OF RECORD: J. DOUGHTY DATE: NOV 2019



333 FAYETTEVILLE STREET, SUITE 500
 RALEIGH, NC 27601
 NC LICENSE NO. C-2979

**DOCUMENT NOT CONSIDERED FINAL
 UNLESS ALL SIGNATURES COMPLETED**

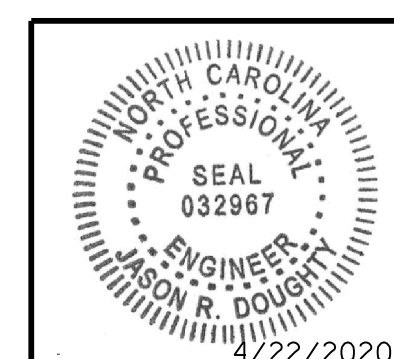

DocuSigned by:
Jason R Doughty
 5F73FA2DEA974E8...

STATE OF NORTH CAROLINA
 DEPARTMENT OF TRANSPORTATION
 RALEIGH
 SUPERSTRUCTURE
 ARC OFFSETS

REVISIONS						SHEET NO.
NO.	BY:	DATE:	NO.	BY:	DATE:	TOTAL SHEETS
1			3			28
2			4			