



TYPICAL SECTION AT LINK SLAB

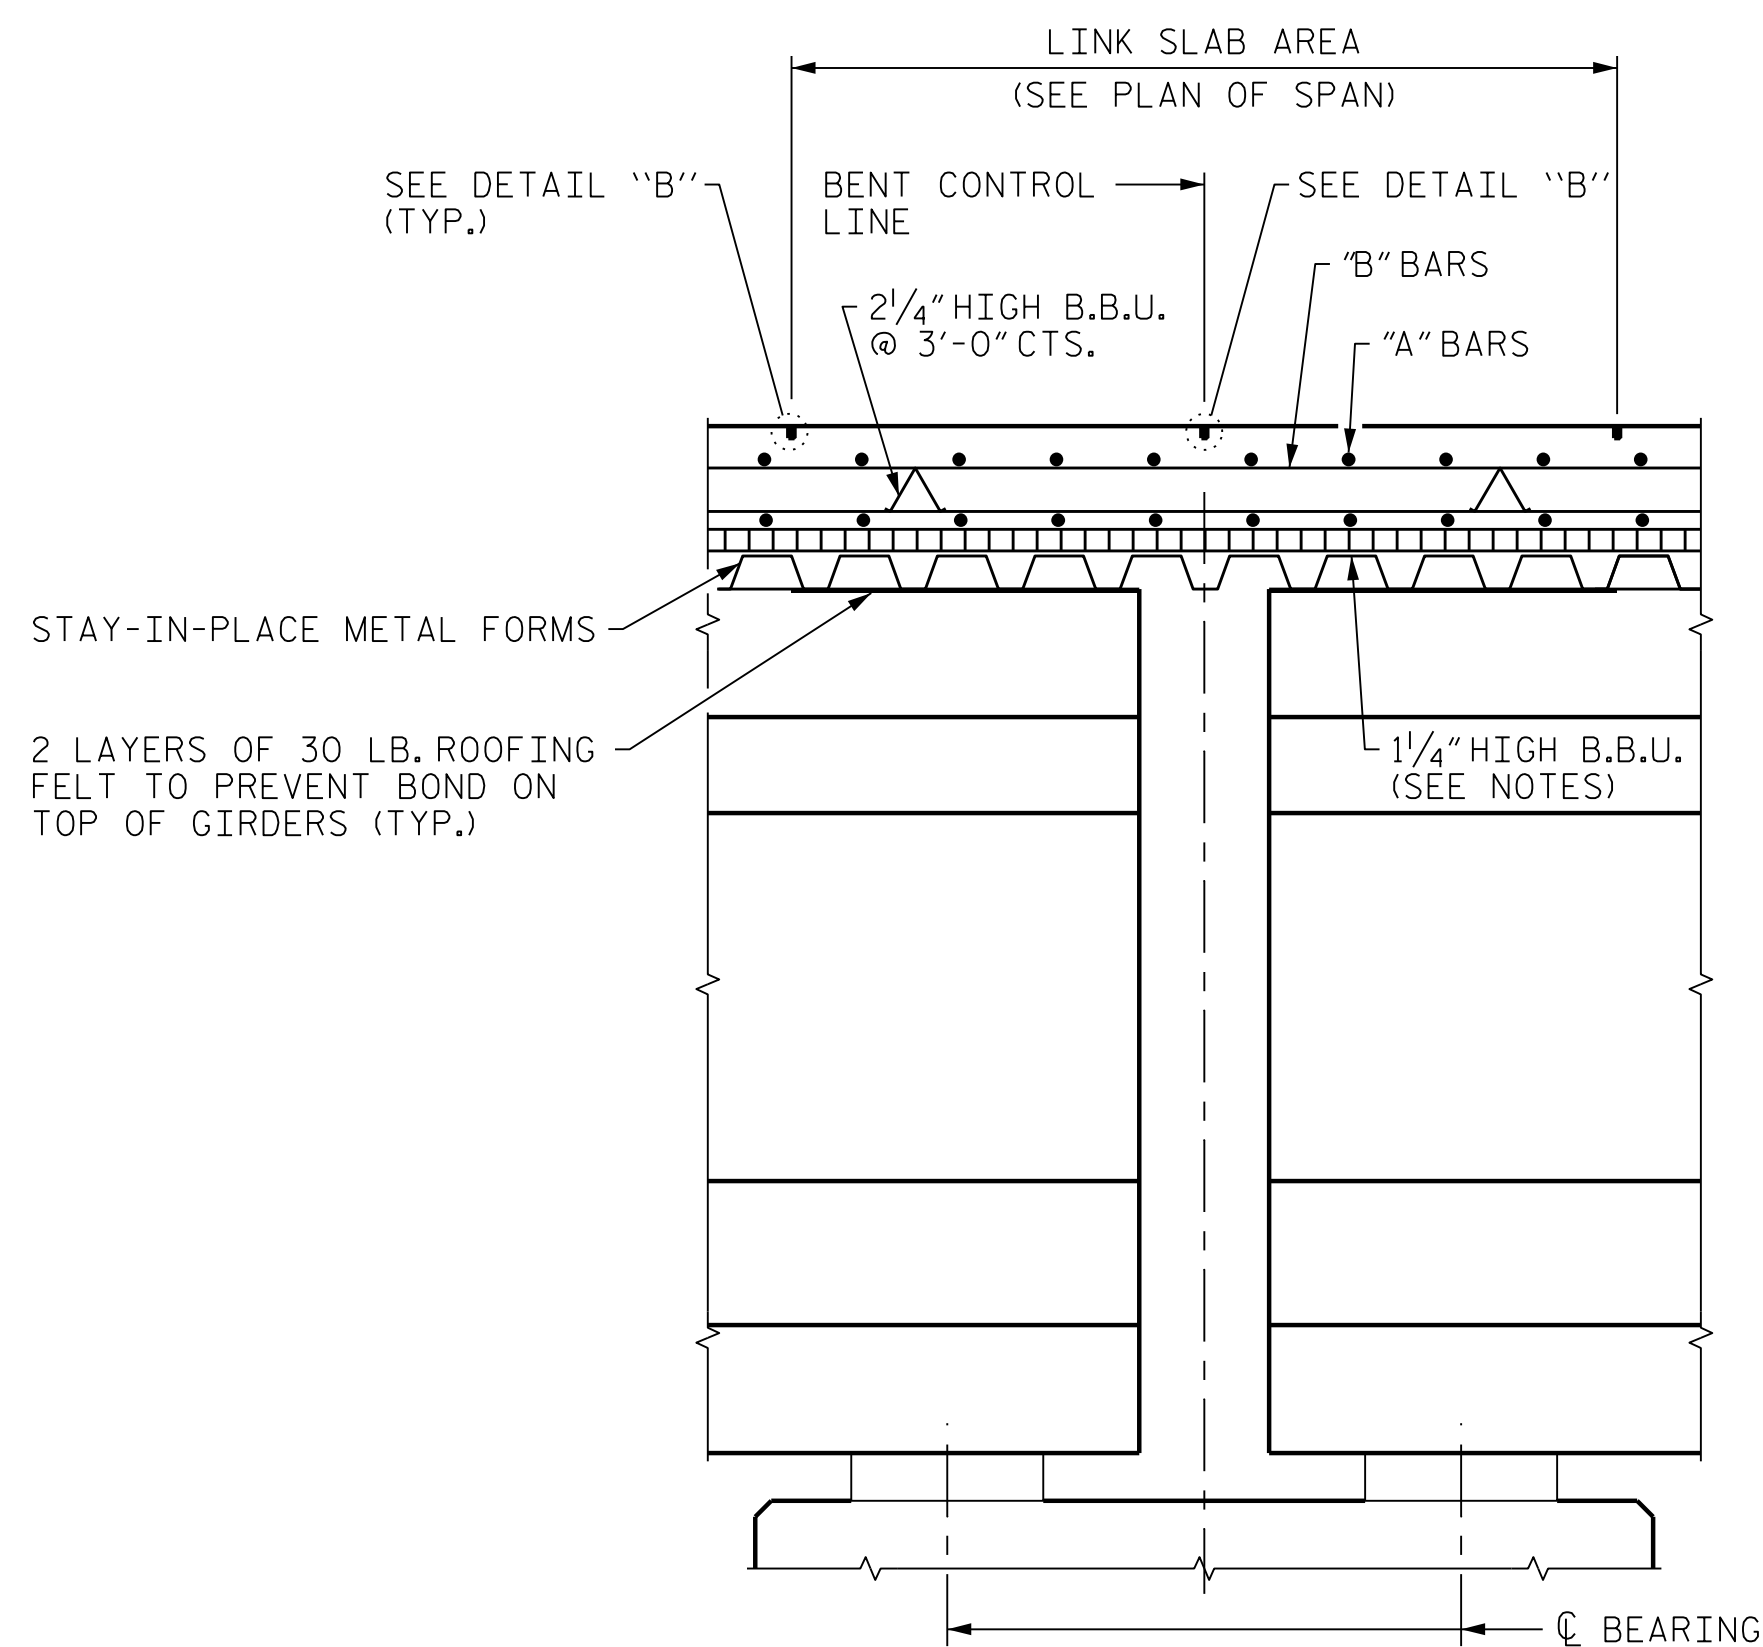


SECTION THROUGH BENT

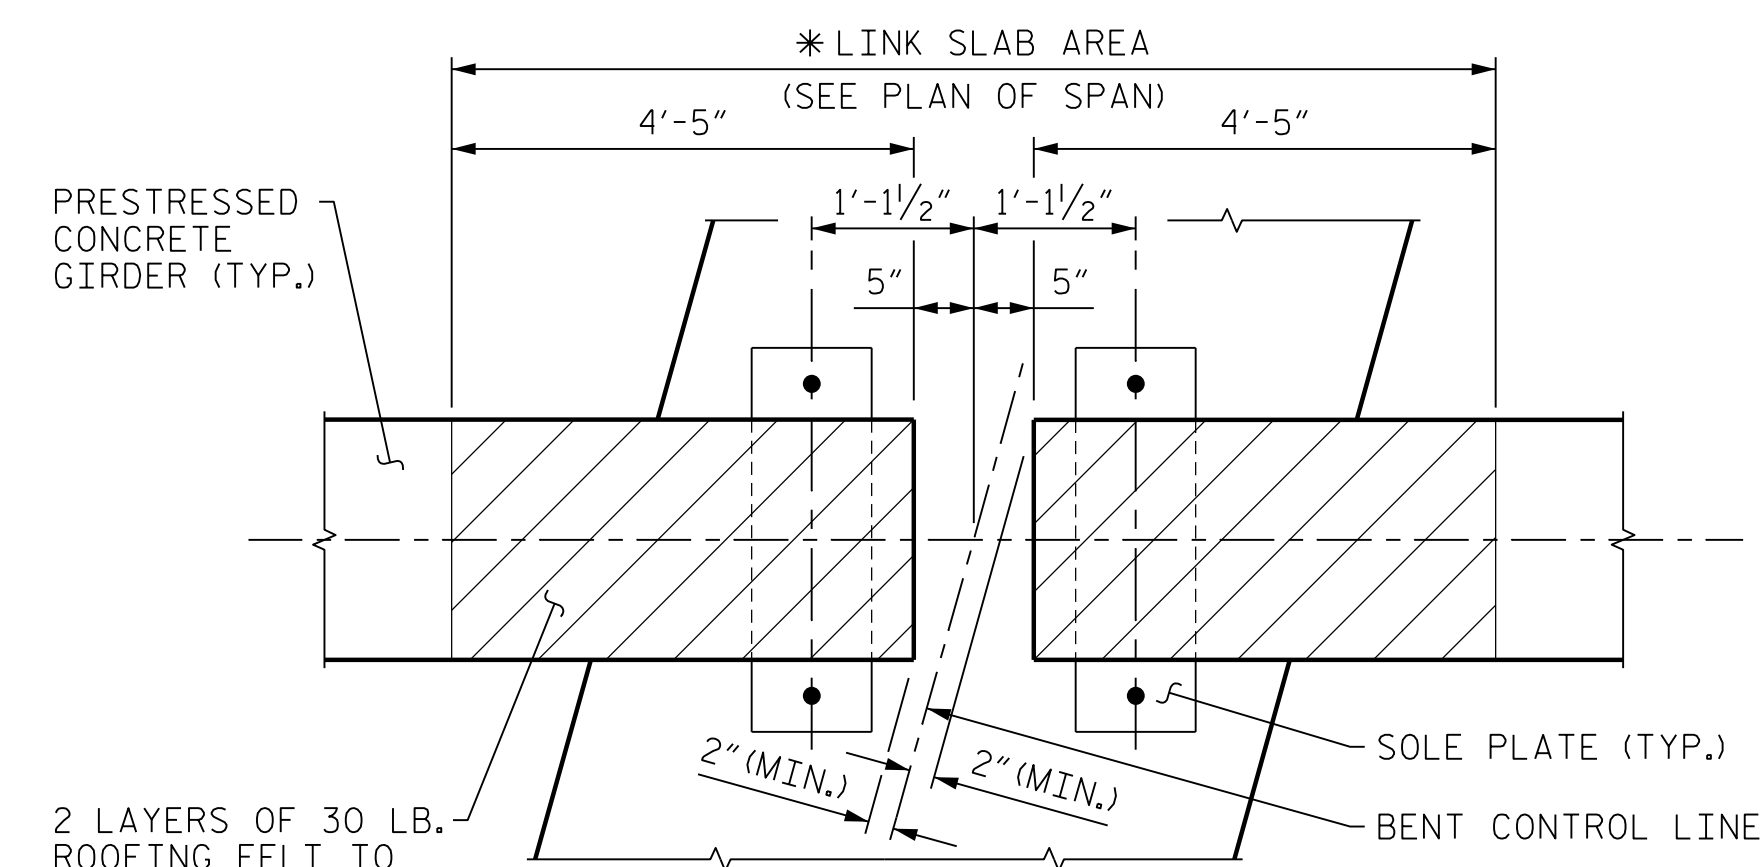

PLAN AT BENT 1

* NO WELDING OF FORMS TO THE TOP OF THE GIRDER WILL BE PERMITTED IN THE LINK SLAB AREA.

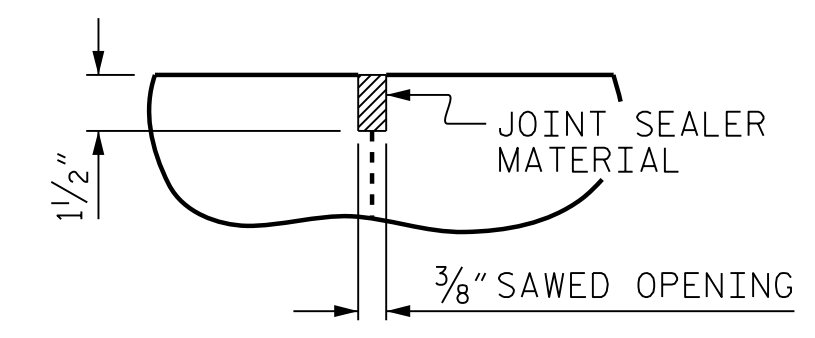


DETAIL "B"

A 1 1/2" DEEP CONTRACTION JOINT SHALL BE SAWN WITHIN 24 HOURS OF POURING THE DECK. THE JOINT SHALL BE FILLED WITH JOINT SEALER MATERIAL. THE JOINT SEALER MATERIAL SHALL CONFORM TO THE REQUIREMENTS OF TYPE B LOW MODULUS SILICONE SEALANT. SEE SECTION 1028 OF THE STANDARD SPECIFICATIONS.

PROJECT NO. R-2233BB
RUTHERFORD COUNTY
 STATION: 20+88.94 -Y19-

SHEET 3 OF 3

STATE OF NORTH CAROLINA
 DEPARTMENT OF TRANSPORTATION
 RALEIGH
 SUPERSTRUCTURE
 TYPICAL SECTION

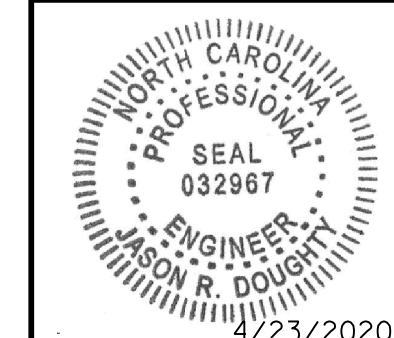

REVISIONS						SHEET NO.
NO.	BY:	DATE:	NO.	BY:	DATE:	TOTAL SHEETS
1			3			34
2			4			

DOCUMENT NOT CONSIDERED FINAL UNLESS ALL SIGNATURES COMPLETED

DocuSigned by:
 Jason R Doughty
 SF73FA2DEA974E8...

STR. #3

4/23/2020 403_013_R2233BB_SWL_TYP3_800662.dgn

DESIGNED BY: C. CORMAN DATE: APR 2019
 DRAWN BY: K. WHITE DATE: MAR 2019
 CHECKED BY: J. BORUTA DATE: AUG 2019
 DESIGN ENGINEER OF RECORD: J. DOUGHTY DATE: NOV 2019