




SECTION X-X

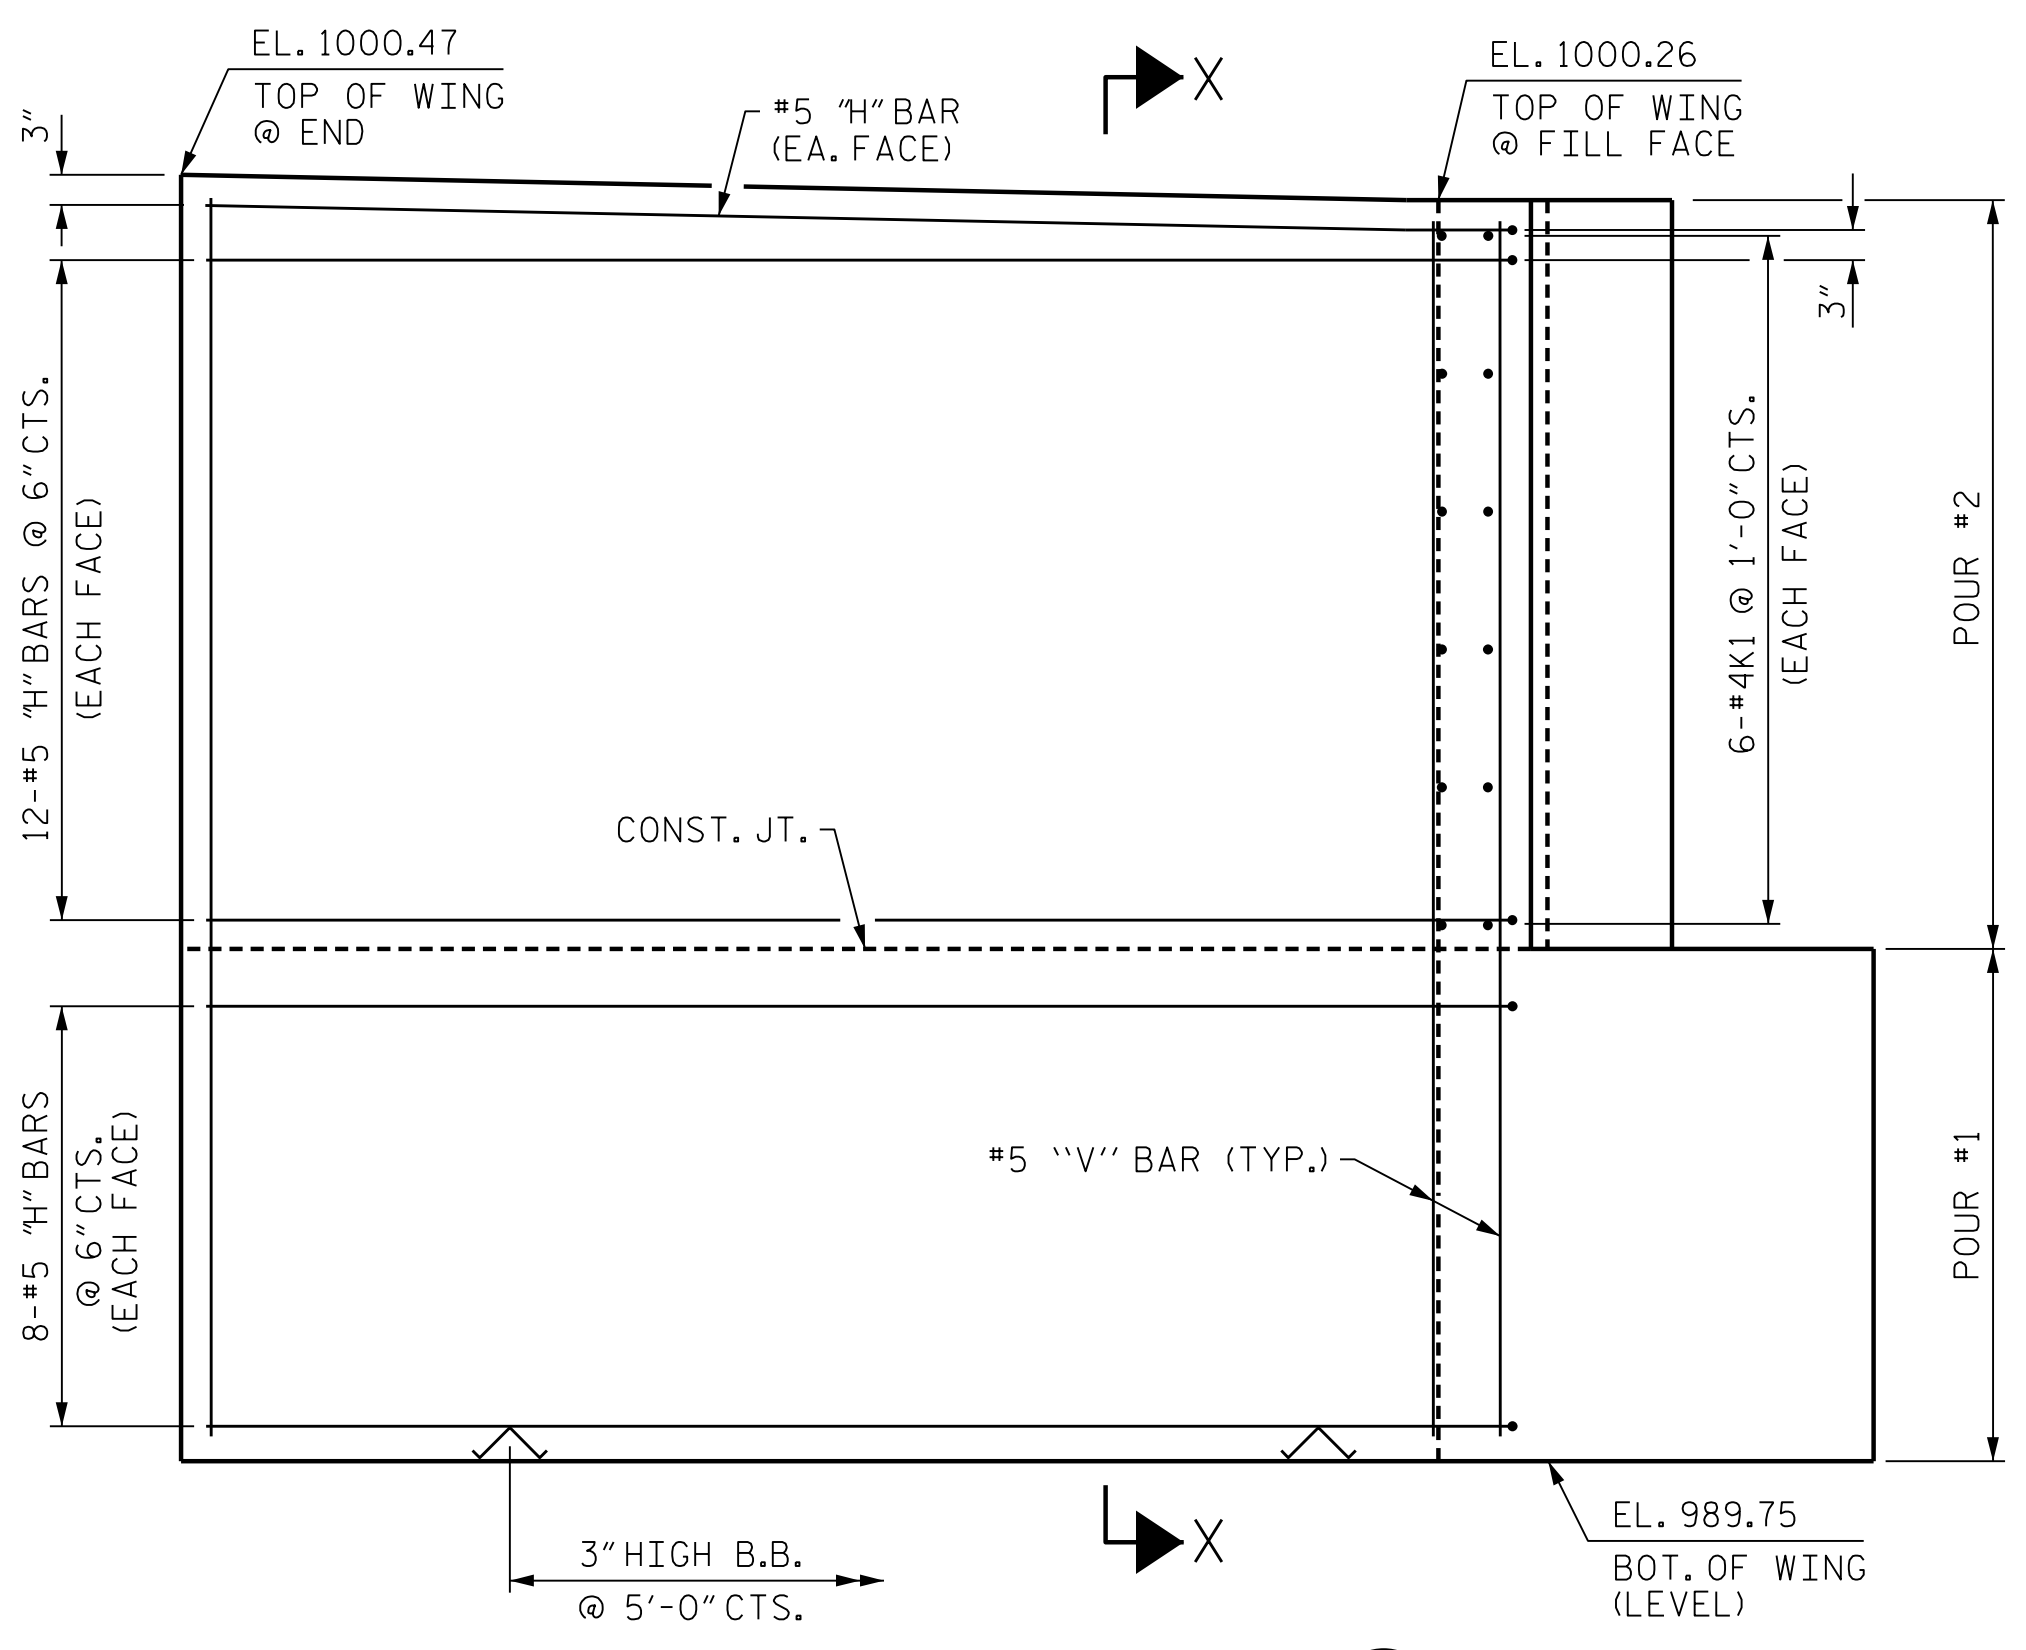


ELEVATION OF WING (W3)

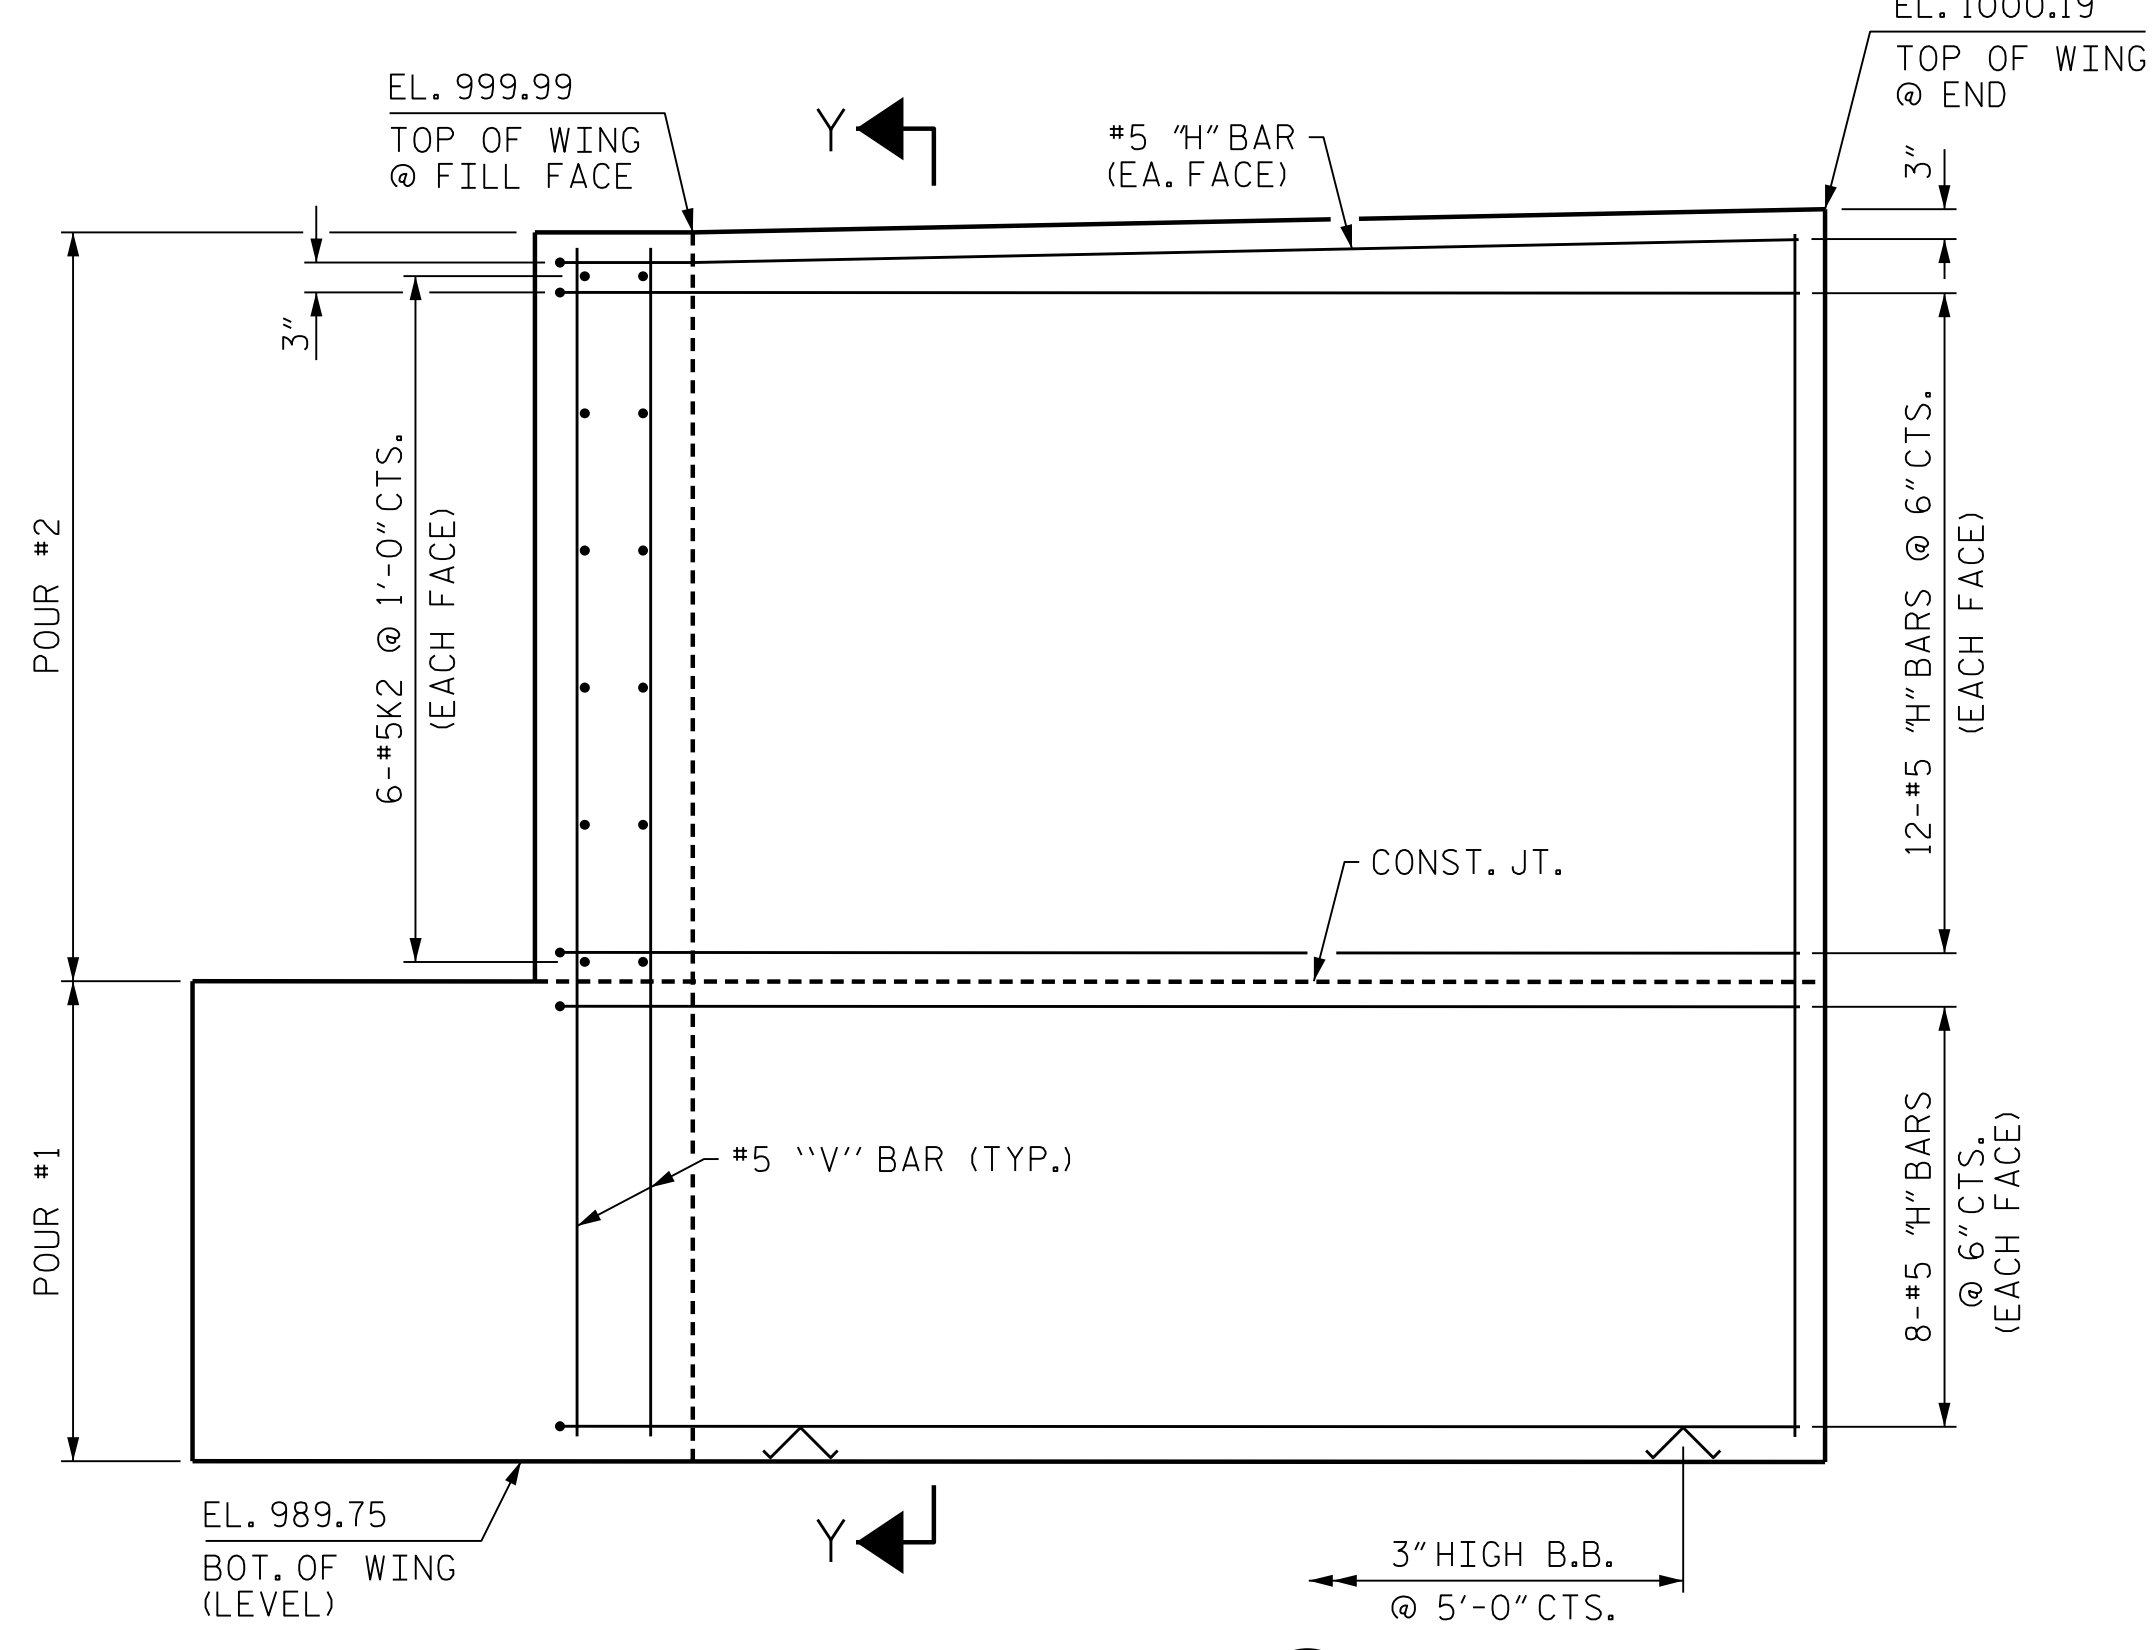


ELEVATION OF WING (W4)

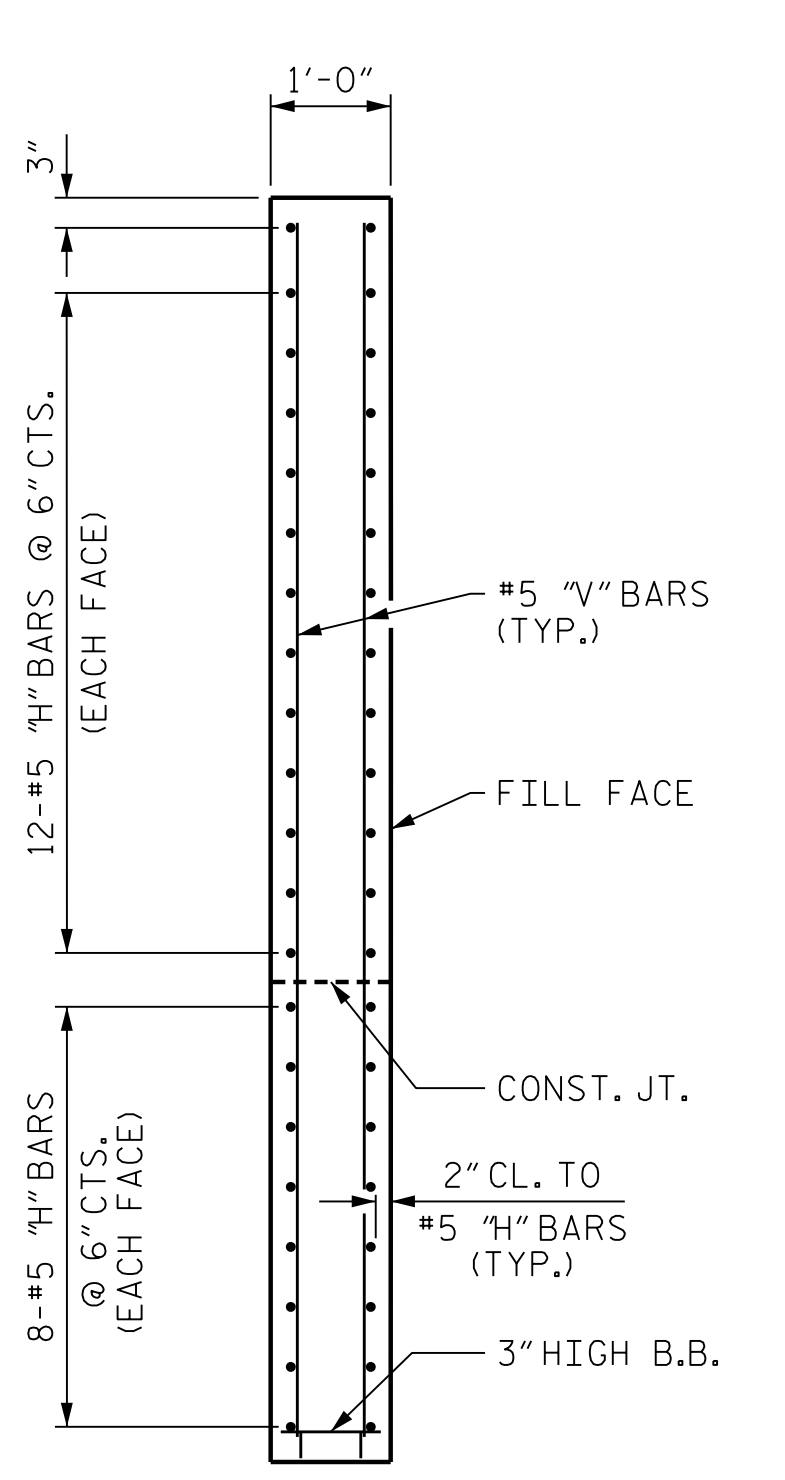

SECTION Y-Y

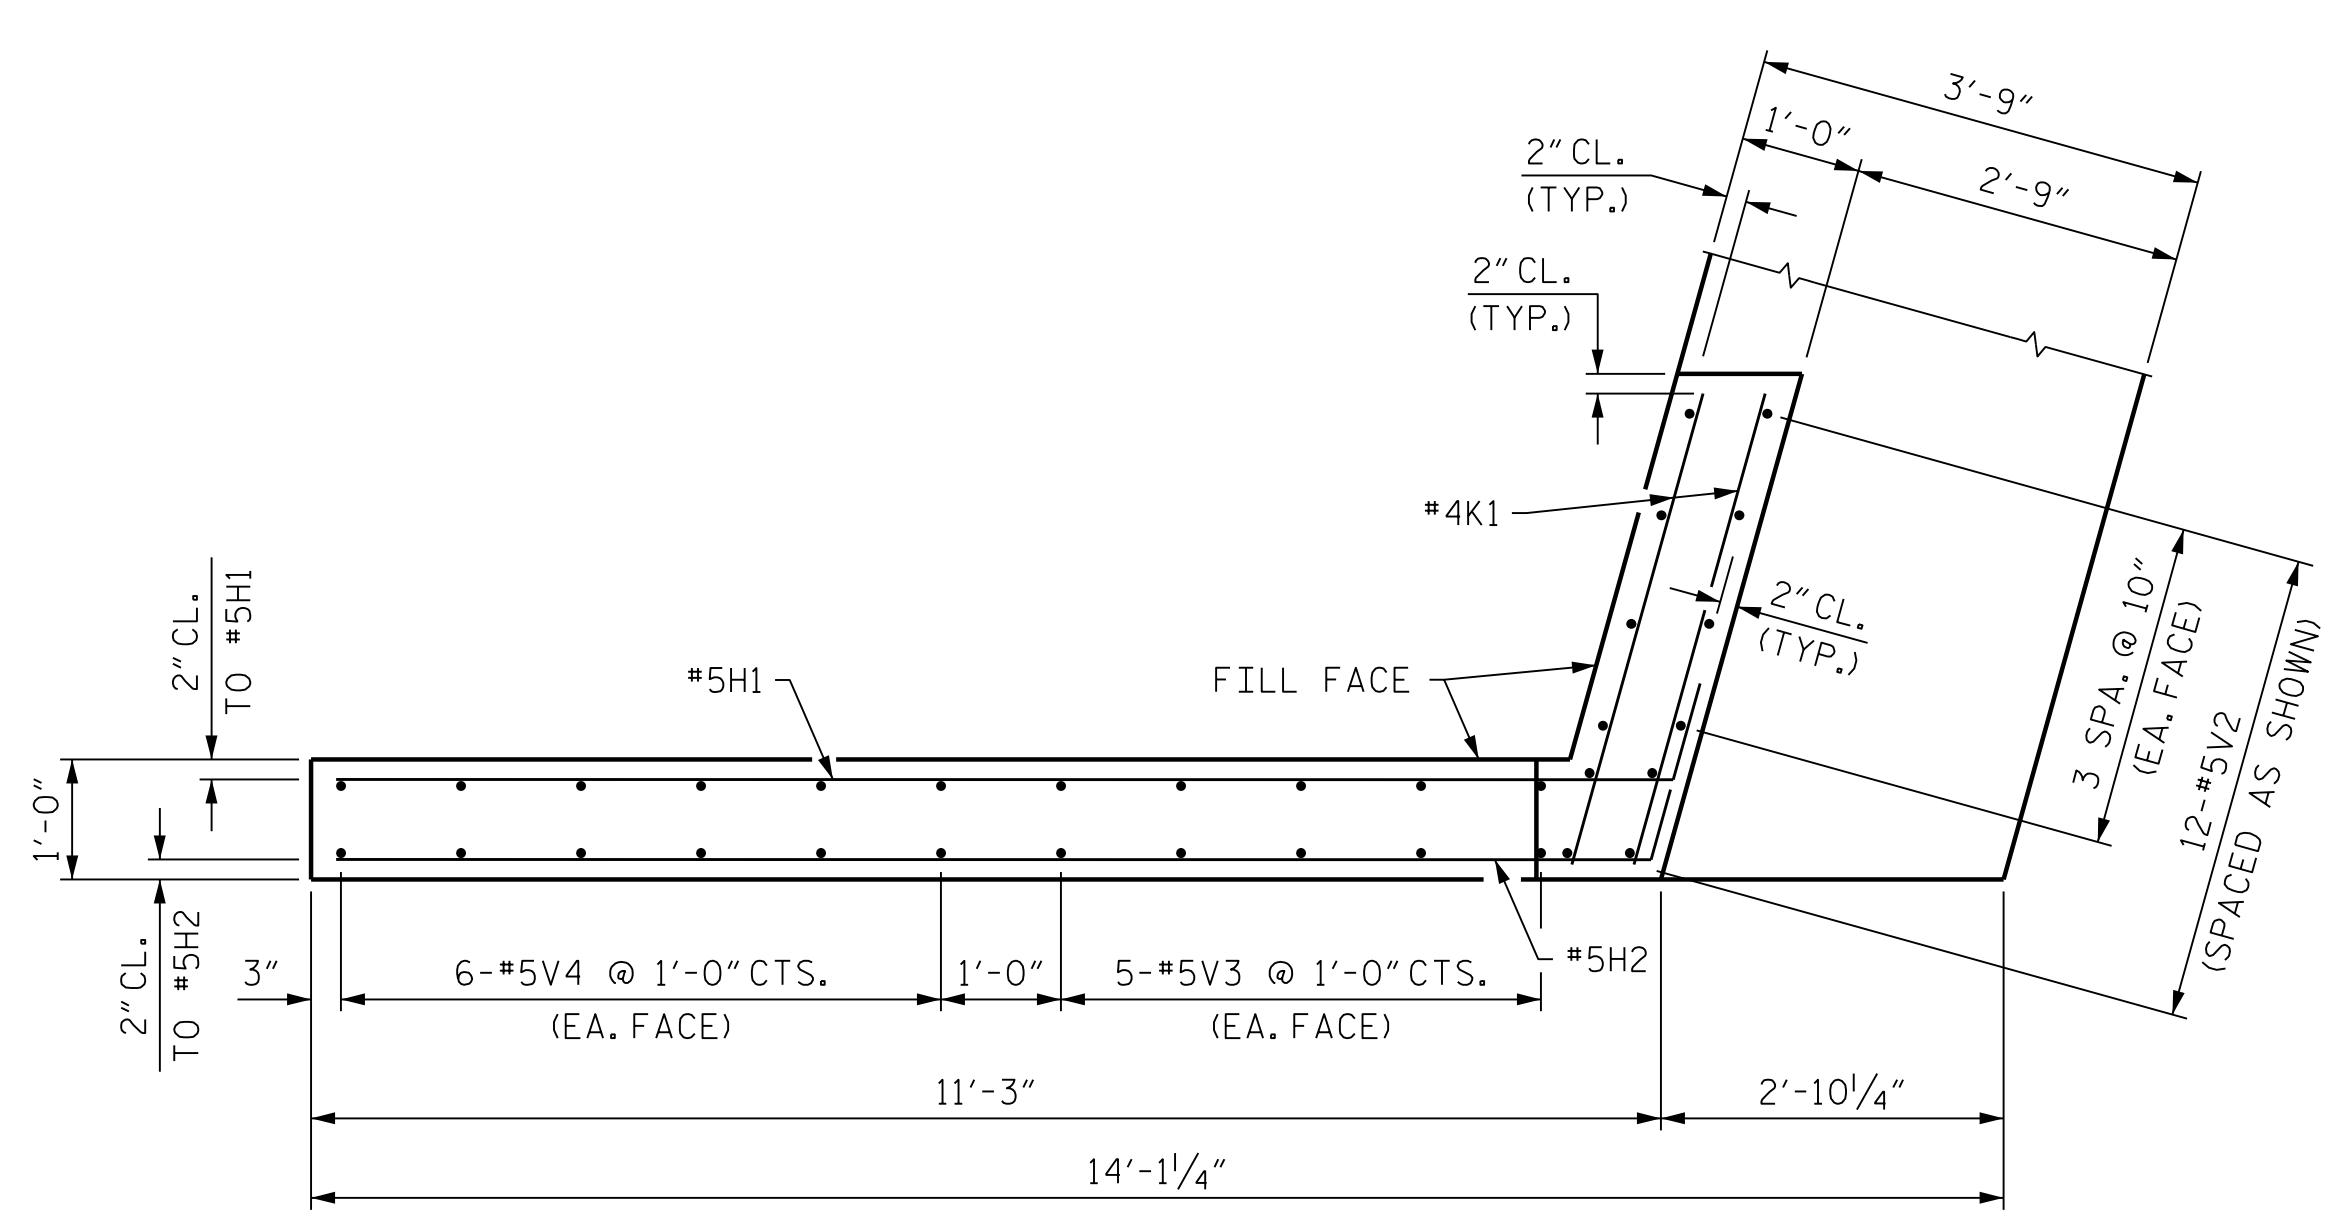

PLAN OF WING (W3)

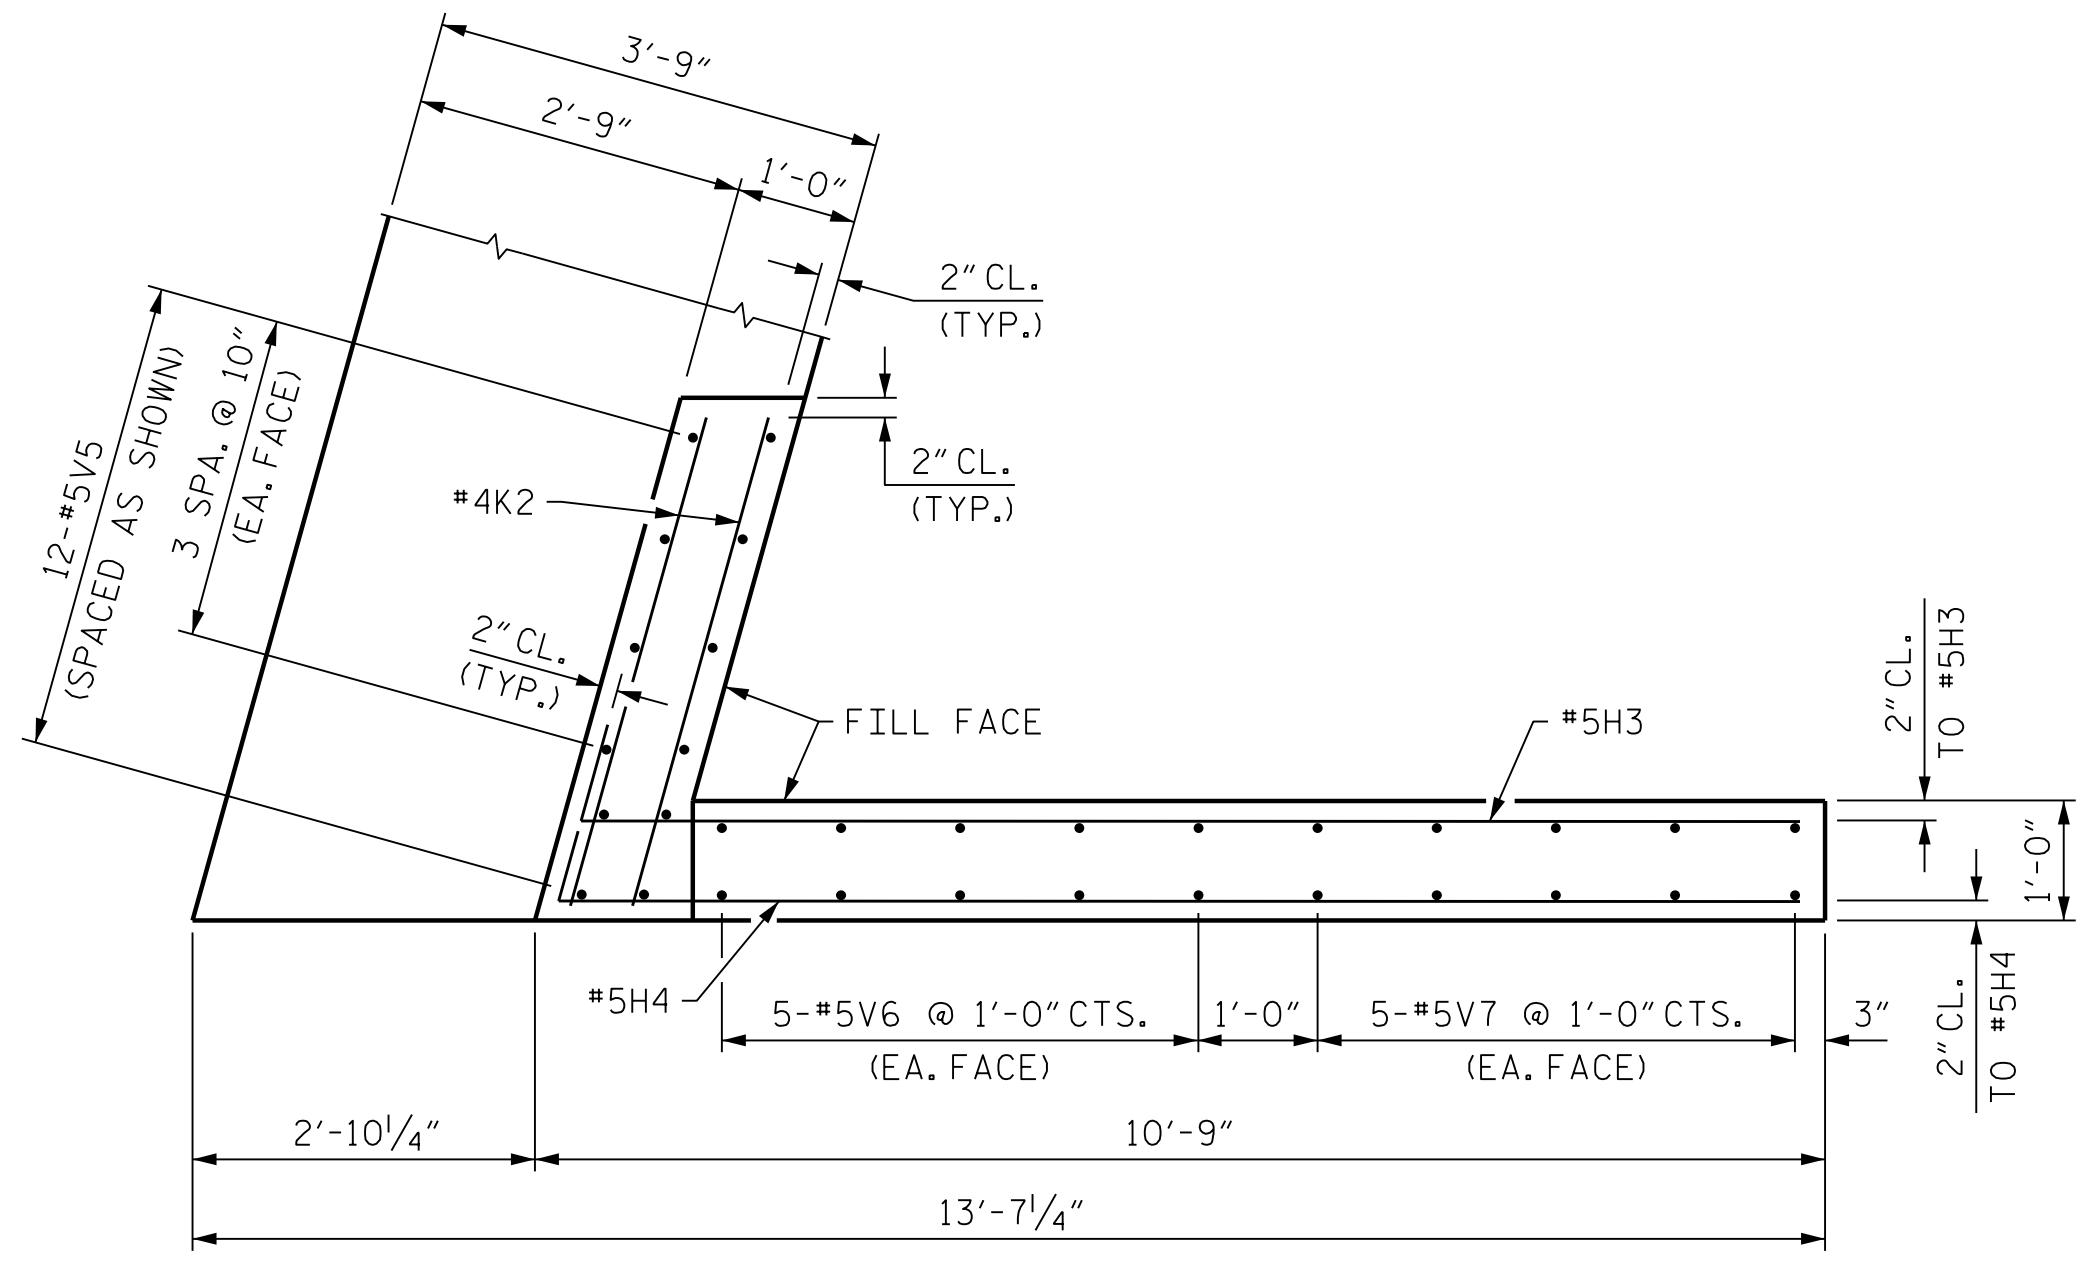

PLAN OF WING (W4)


PROJECT NO. R-2233BB
RUTHERFORD COUNTY
 STATION: 20+88.94 -Y19-

SHEET 2 OF 3

STATE OF NORTH CAROLINA
 DEPARTMENT OF TRANSPORTATION
 RALEIGH
 SUBSTRUCTURE
 END BENT 2



333 YACHTVILLE STREET, SUITE 500
 RALEIGH, NC 27601
 NC LICENSE NO. C-2979

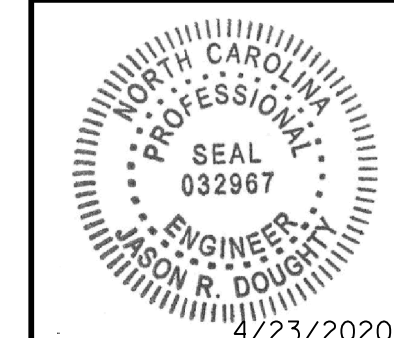

DocuSigned by:
 Jason R Doughty
 SF73FA2DEA974E8...

REVISIONS						SHEET NO.
NO.	BY:	DATE:	NO.	BY:	DATE:	TOTAL SHEETS
1			3			34
2			4			

**DOCUMENT NOT CONSIDERED FINAL
 UNLESS ALL SIGNATURES COMPLETED**

STR. #3

DESIGNED BY: C. CORMAN DATE: JULY 2019
 DRAWN BY: K. WHITE DATE: JULY 2019
 CHECKED BY: J. BORUTA DATE: AUG 2019
 DESIGN ENGINEER
 OF RECORD: J. DOUGHTY DATE: NOV 2019

4/22/2020
 403_057_R2233BB_SML_E22_800662.dgn