


### VERTICAL BARRIER RAIL PLAN

\* MEASURED ALONG  $\bar{C}$  VERTICAL BARRIER RAIL

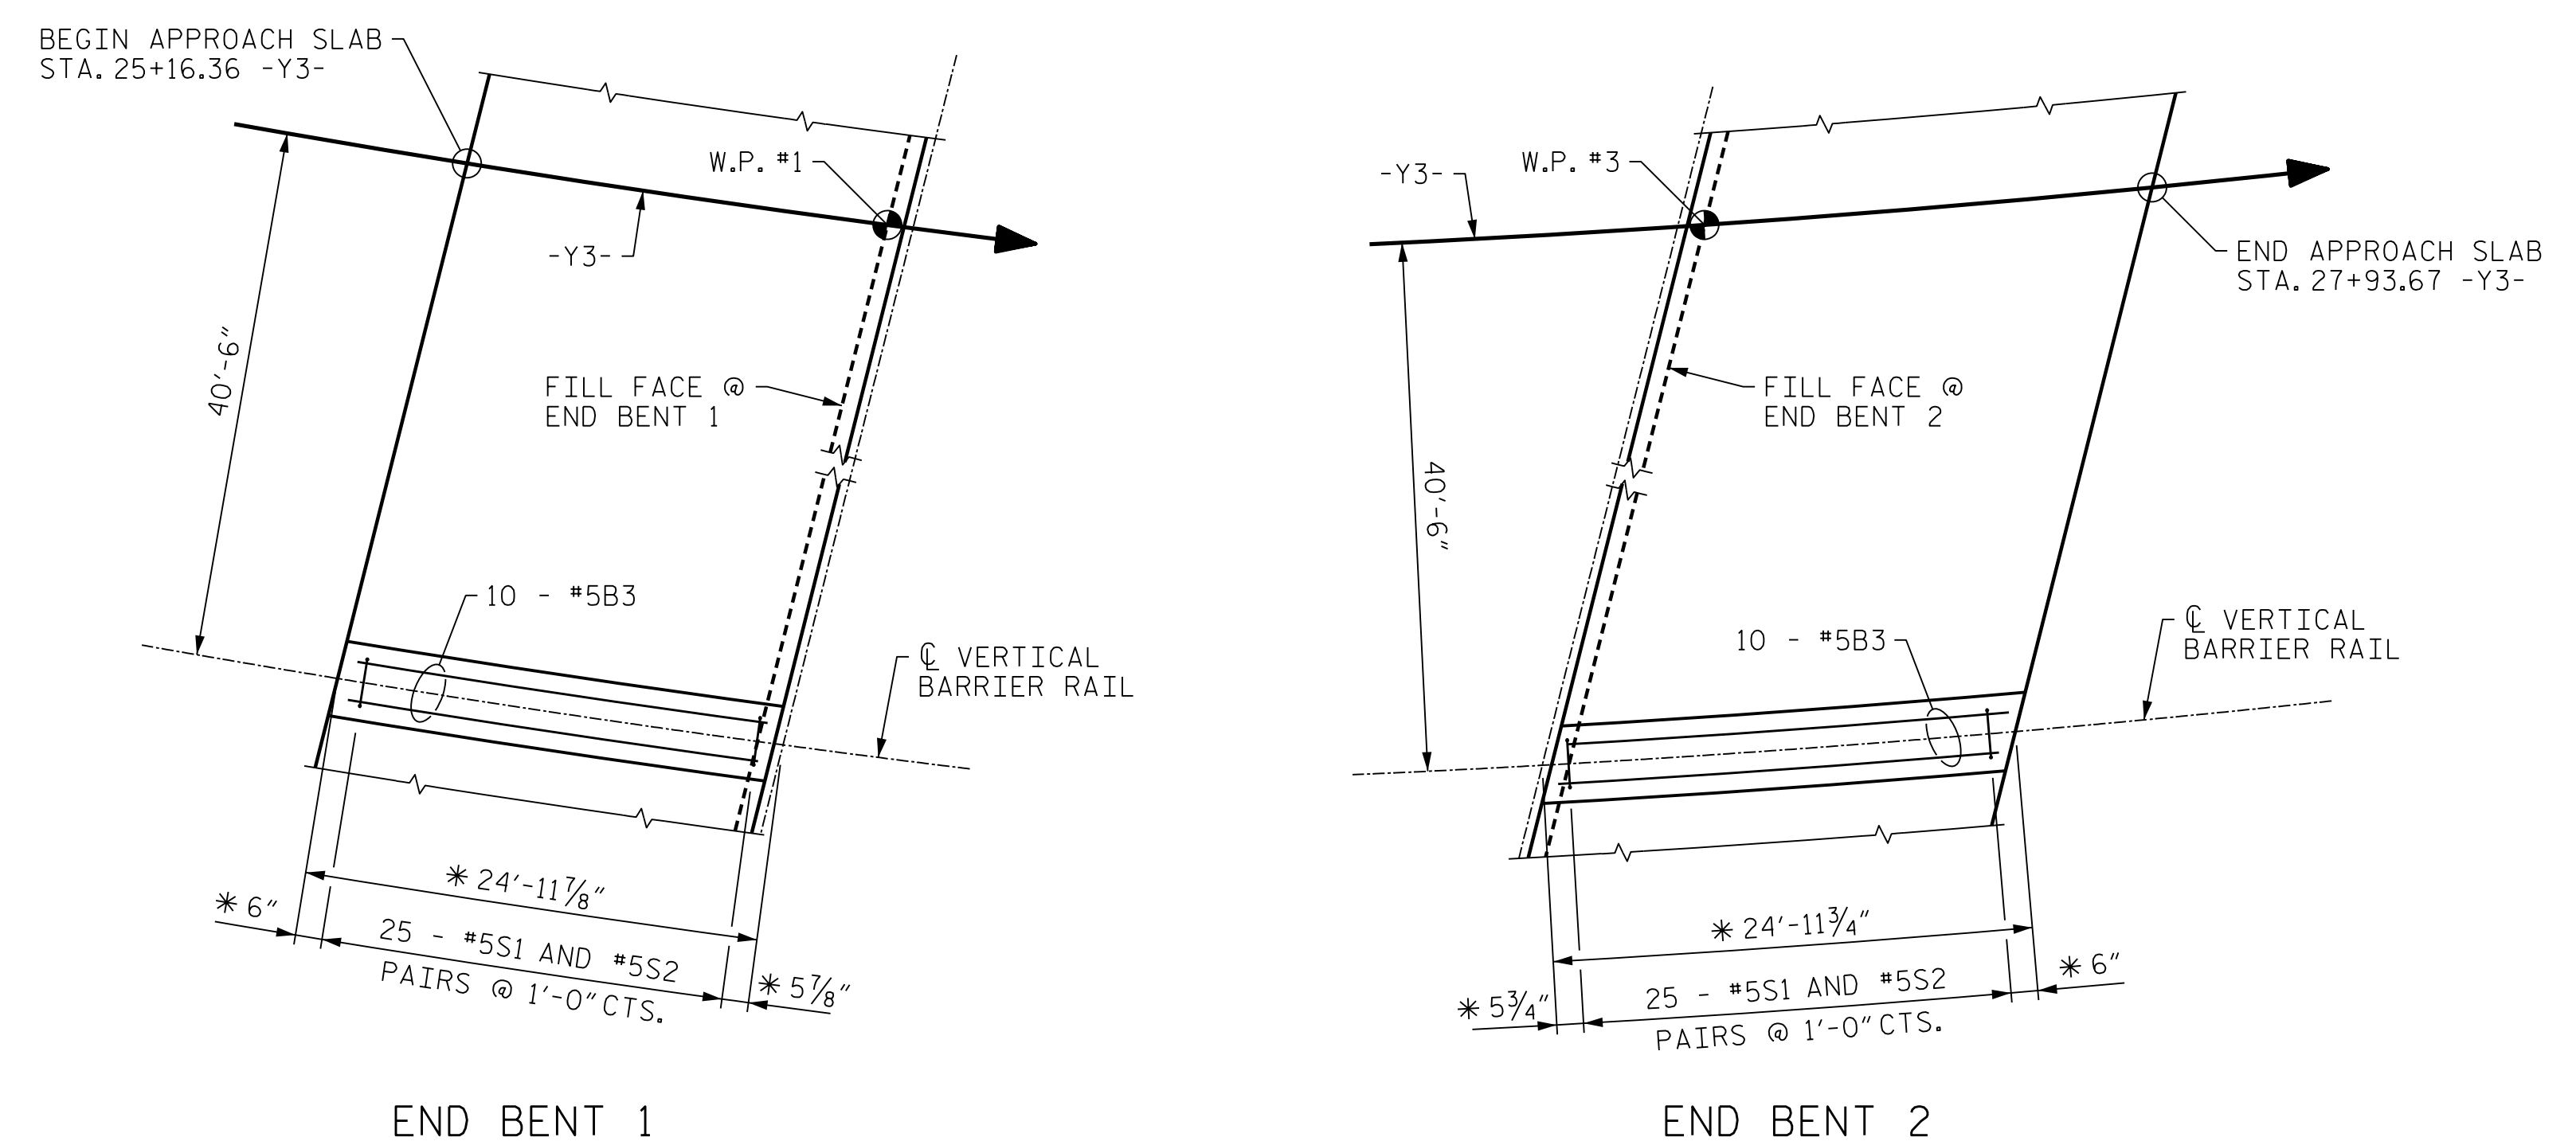


### VERTICAL BARRIER RAIL PLAN - APPROACH SLABS

\* MEASURED ALONG  $\bar{C}$  VERTICAL BARRIER RAIL

PROJECT NO. R-2233BB  
RUTHERFORD COUNTY  
 STATION: 26+65.52 -Y3-

STATE OF NORTH CAROLINA  
 DEPARTMENT OF TRANSPORTATION  
 RALEIGH

### VERTICAL CONCRETE BARRIER RAIL LAYOUT

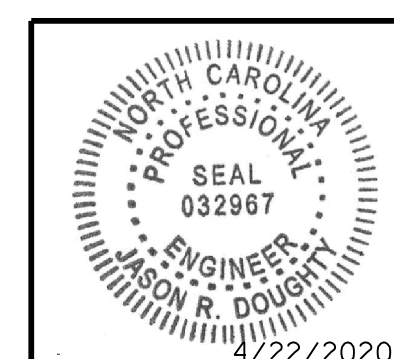

DocuSigned by:  
*Jason R Doughty*  
 SF73FA2DEA874E8...

REVISIONS				SHEET NO.	
NO.	BY:	DATE:	NO.	BY:	DATE:
1			3		
2			4		

TOTAL SHEETS: 45

**DOCUMENT NOT CONSIDERED FINAL UNLESS ALL SIGNATURES COMPLETED**

STR. #4

4/22/2020 404\_051\_R2233BB\_SML\_BR1\_800663.dgn

DESIGNED BY: C. CORMAN DATE: MAY 2019  
 DRAWN BY: K. WHITE DATE: MAY 2019  
 CHECKED BY: B. LOFLIN DATE: AUG 2019  
 DESIGN ENGINEER OF RECORD: J. DOUGHTY DATE: NOV 2019