

+

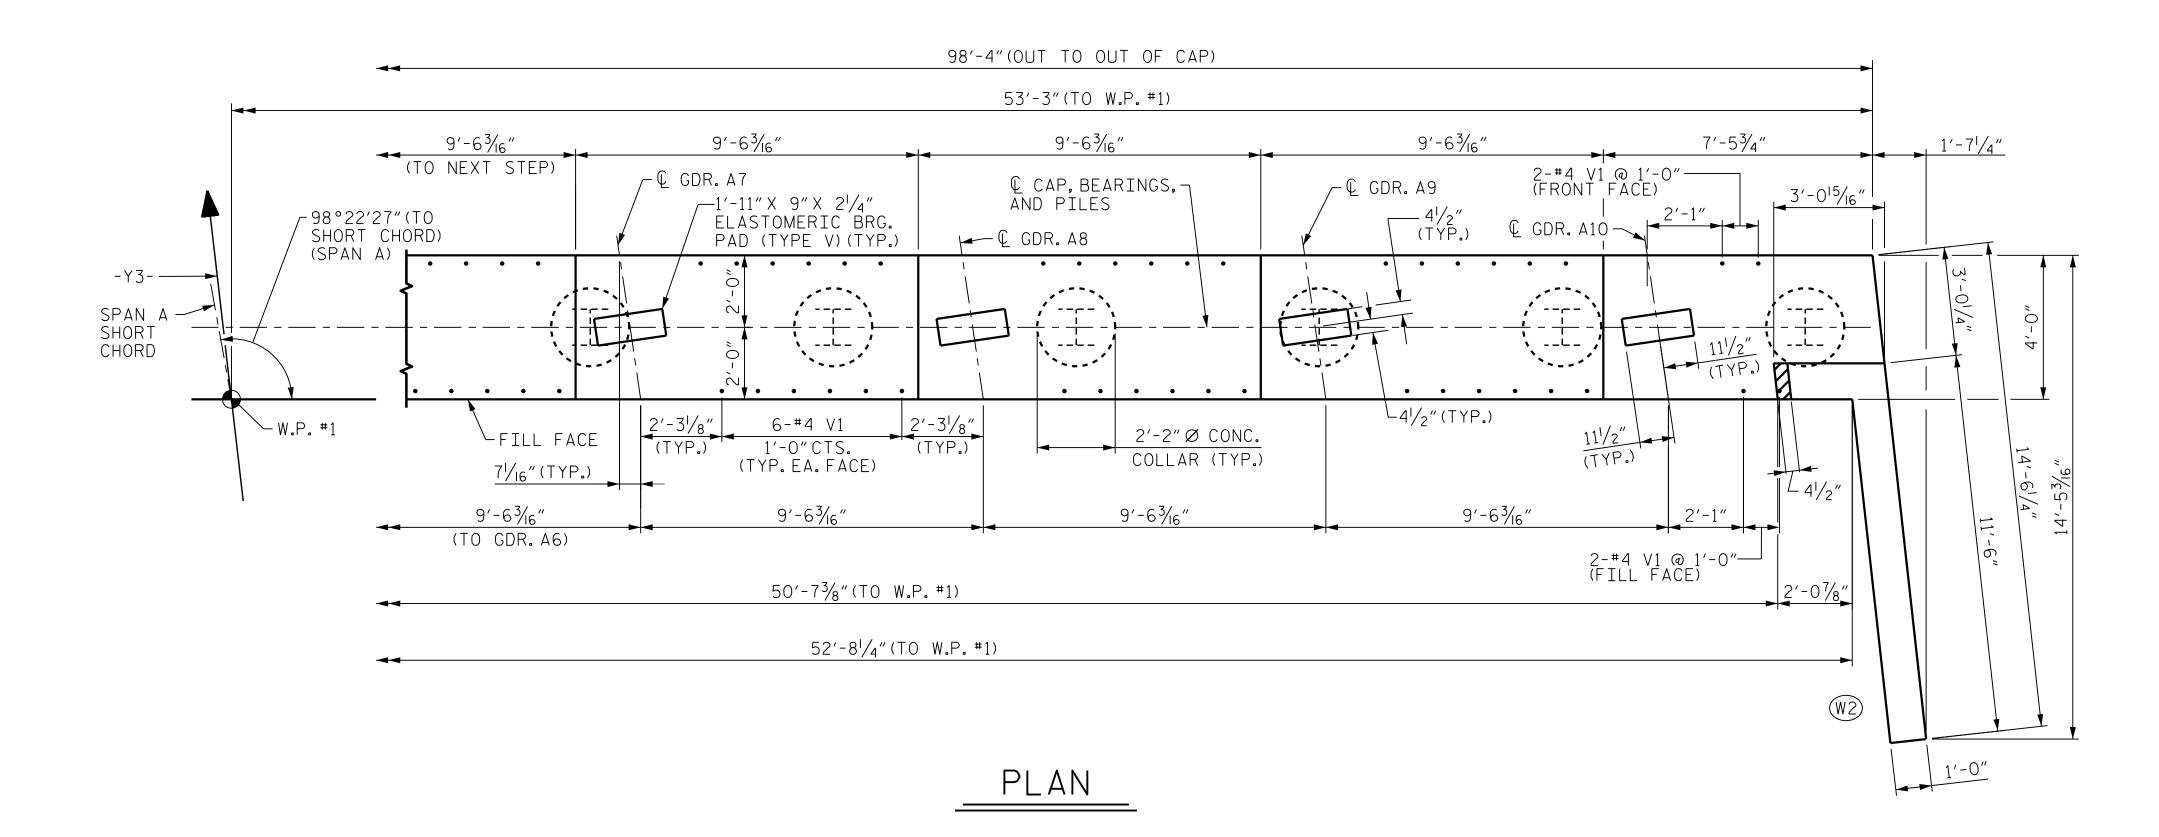

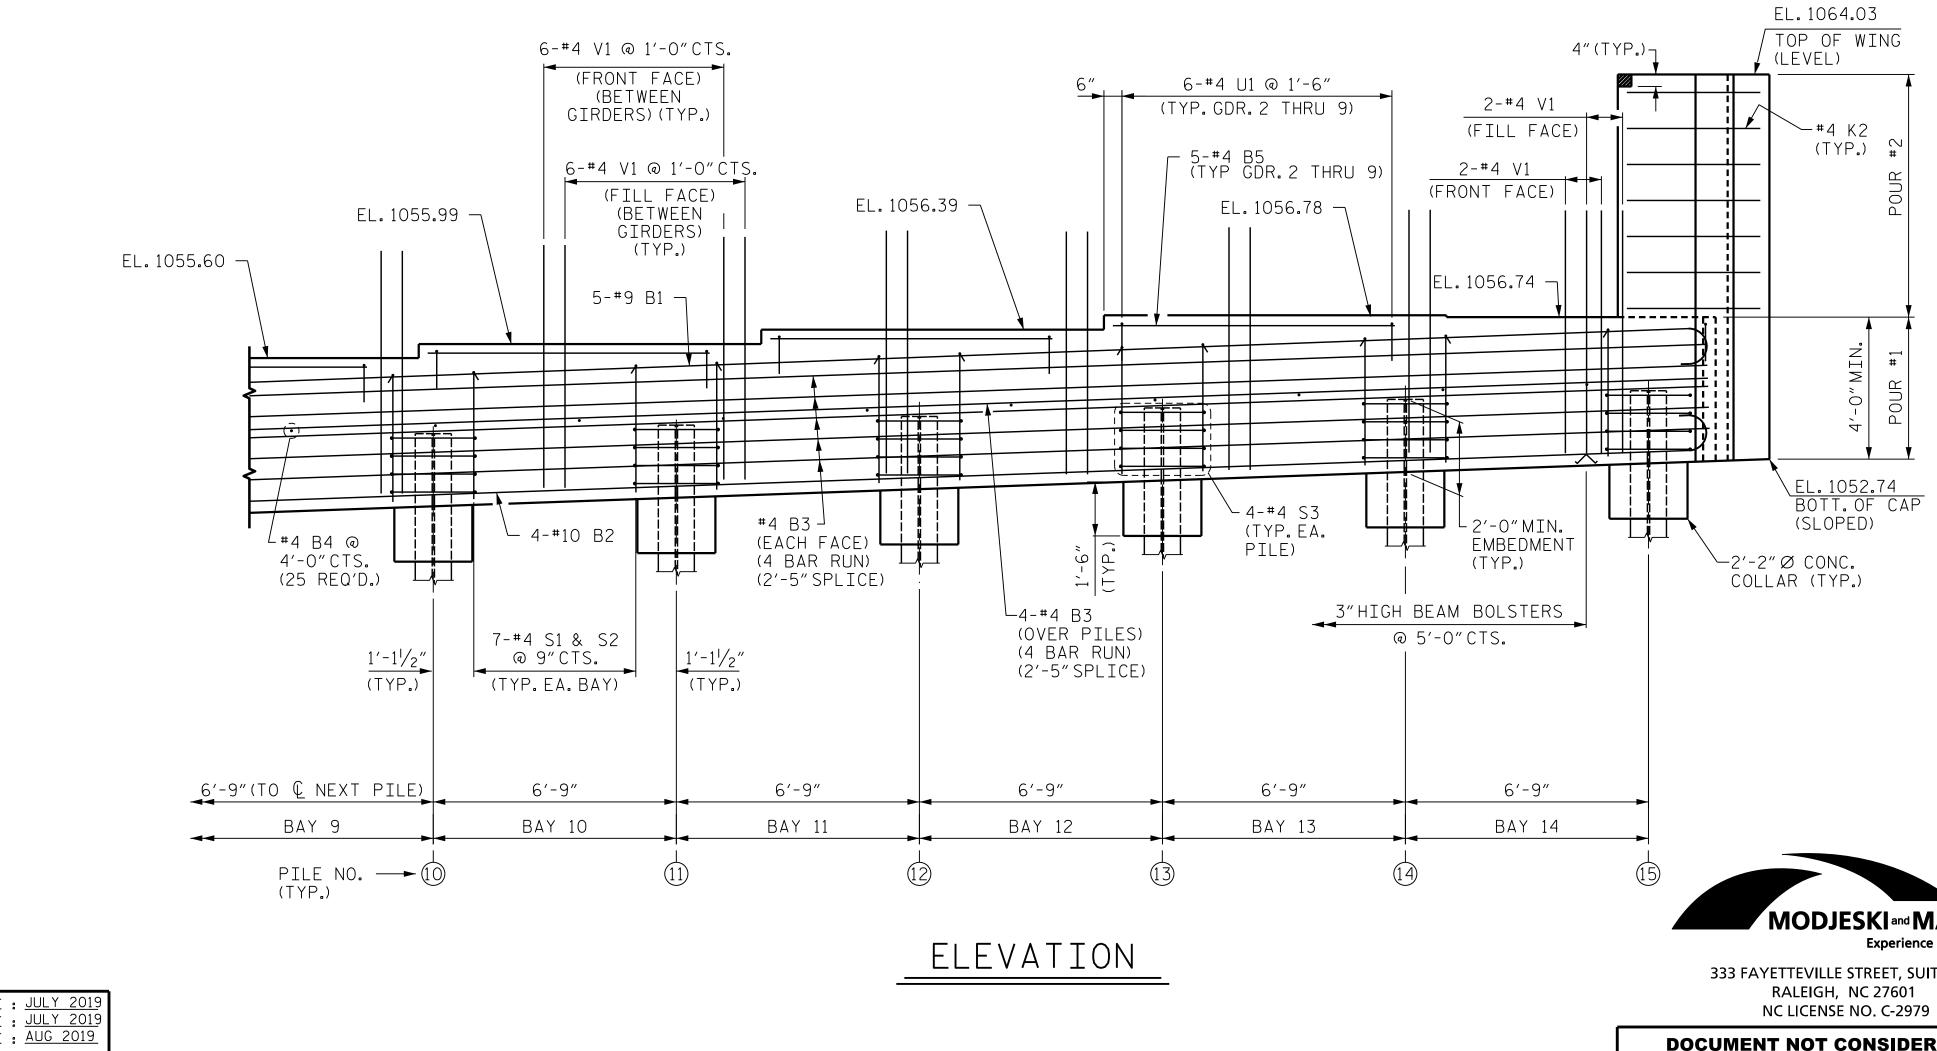

33BB_SMU_E12_800663.d				
4/22/2020 404_061_R22	DESIGNED BY: _	C. CORMAN	DATE	: JULY 2019
	DRAWN BY: CHECKED BY: DESIGN ENGINEER OF RECORD:	A.HARLESS	DATE	<u>: JULY 2019</u>
		B.LOFLIN		<u>: AUG 2019</u>
		J. DOUGHTY	DATE	: <u>NOV 2019</u>

+

DOCUMENT NOT CONSIDER UNLESS ALL SIGNATURES CO

		PROJECT NO. <u>R-2233BB</u> RUTHERFORD COUNTY						
	STATION: 26+65.52 -Y3-							
SHEET 2 OF 4								
ASTERS great bridges.	A LAD							
TE 500	4/22/2020	REVISIONS SHEET NO.						
	DocuSigned by:	NO. BY:	DATE:	NO. BY:	DATE:	S4-33		
RED FINAL OMPLETED	Jason R Doughty. 5F73FA2DEA974E8	1 2		3 4		total sheets 45		
		STR #4						