



GEOTECHNICAL ENGINEER
 ENGINEER
 NORTH CAROLINA PROFESSIONAL SEAL 0029869
 SHANE C. CLARK
 4/22/2020
DOCUMENT NOT CONSIDERED FINAL UNLESS ALL SIGNATURES COMPLETED

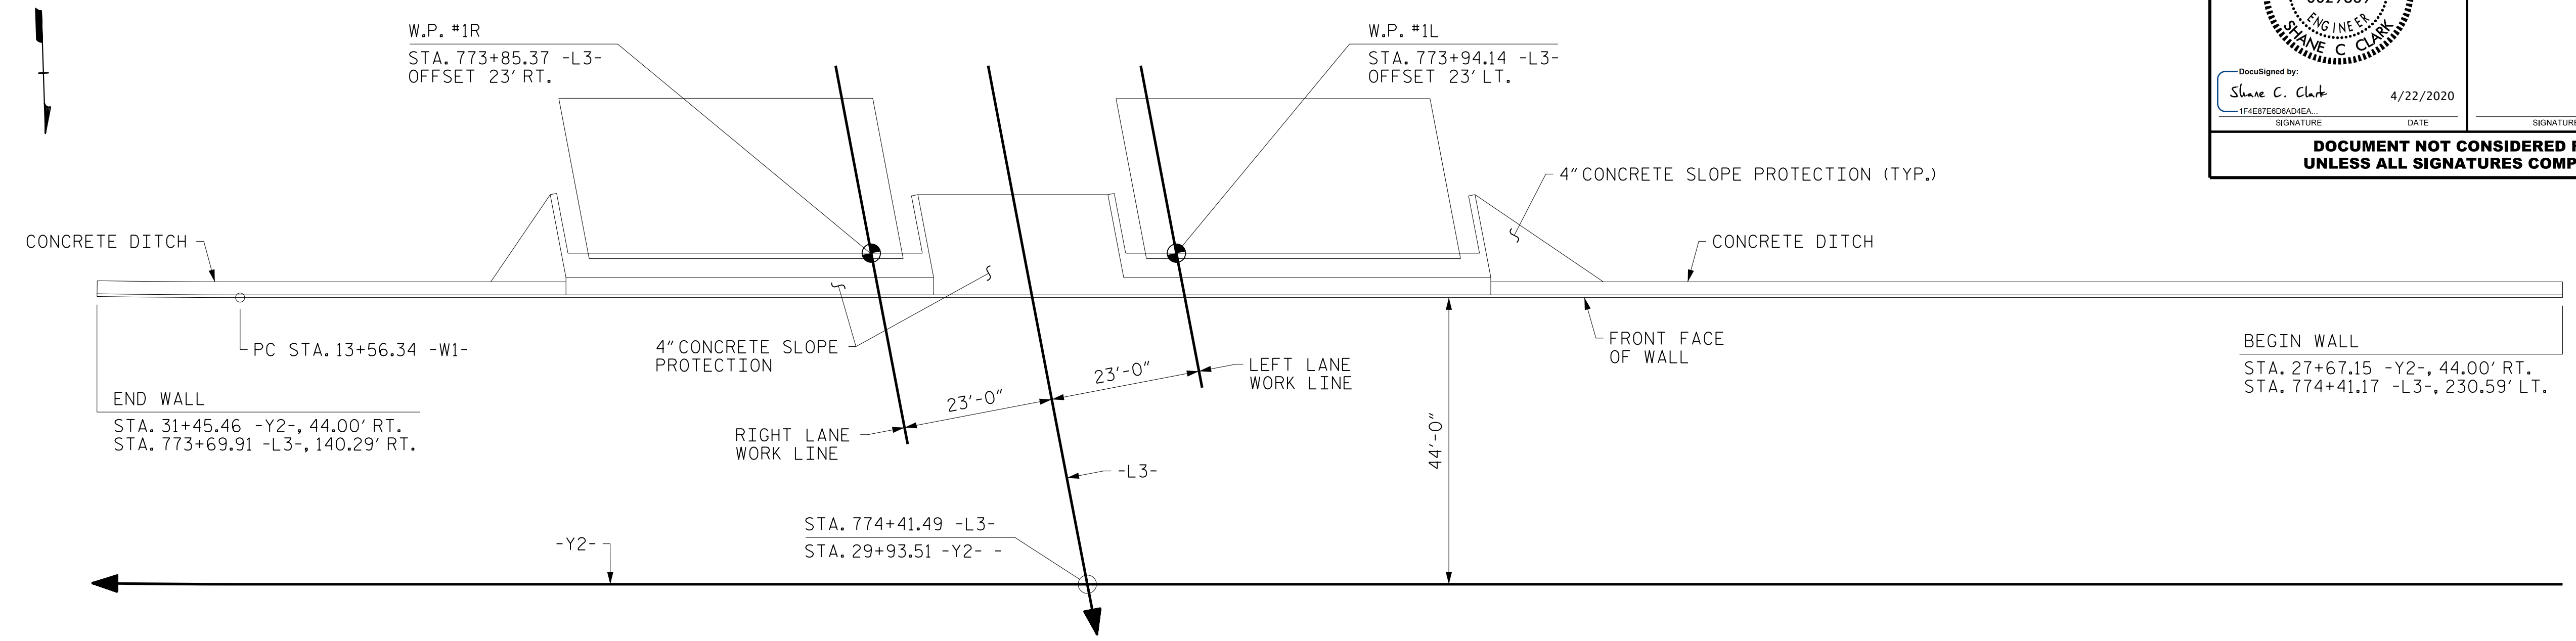

PLAN VIEW - RETAINING WALL NO. 1

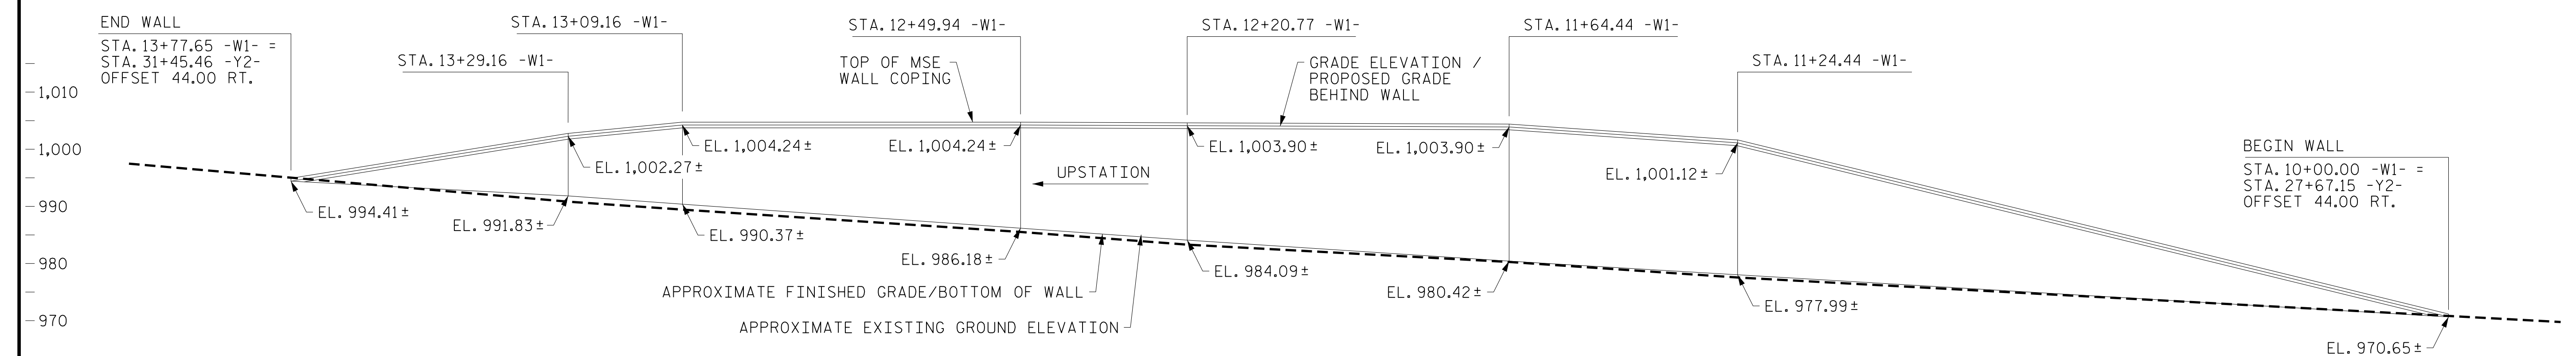

EXPOSED WALL FACE ENVELOPE - RETAINING WALL NO. 1 @ END BENT 1
(LOOKING BACKSTATION, BACKWALL AND WINGWALL NOT SHOWN FOR CLARITY)

MSE WALL QUANTITY (SQUARE FEET)	
MSE RETAINING WALL NO. 1	6,350 SF
* EST. QTY INCLUDES 2 FT EMBEDMENT	

PROJECT NO.: 34400 (R-2233BB)
 RUTHERFORD COUNTY
 STATION: 29+93.51 -Y2-
 SHEET 1 OF 5

NORTH CAROLINA DEPARTMENT OF TRANSPORTATION DIVISION OF HIGHWAYS
 GEOTECHNICAL ENGINEERING UNIT

BRIDGE NOS. 660 AND 661 ON -L3- OVER -Y2- RETAINING WALL NO. 1

REVISIONS						SHEET NO.
NO.	BY	DATE	NO.	BY	DATE	
1	-	-	3	-	-	W-1
2	-	-	4	-	-	

PREPARED BY: SCC	DATE: 4/9/20
REVIEWED BY: ENW	DATE: 4/9/20