


# TRANSYLVANIA COUNTY

PROJECT REFERENCE NO.		SHEET NO.
2022CPT.14.07.20881		6
STATE PROJECT	F.A. PROJECT NO.	DESCRIPTION

**TIP PROJECT: N/A**

**CONTRACT: C204681**

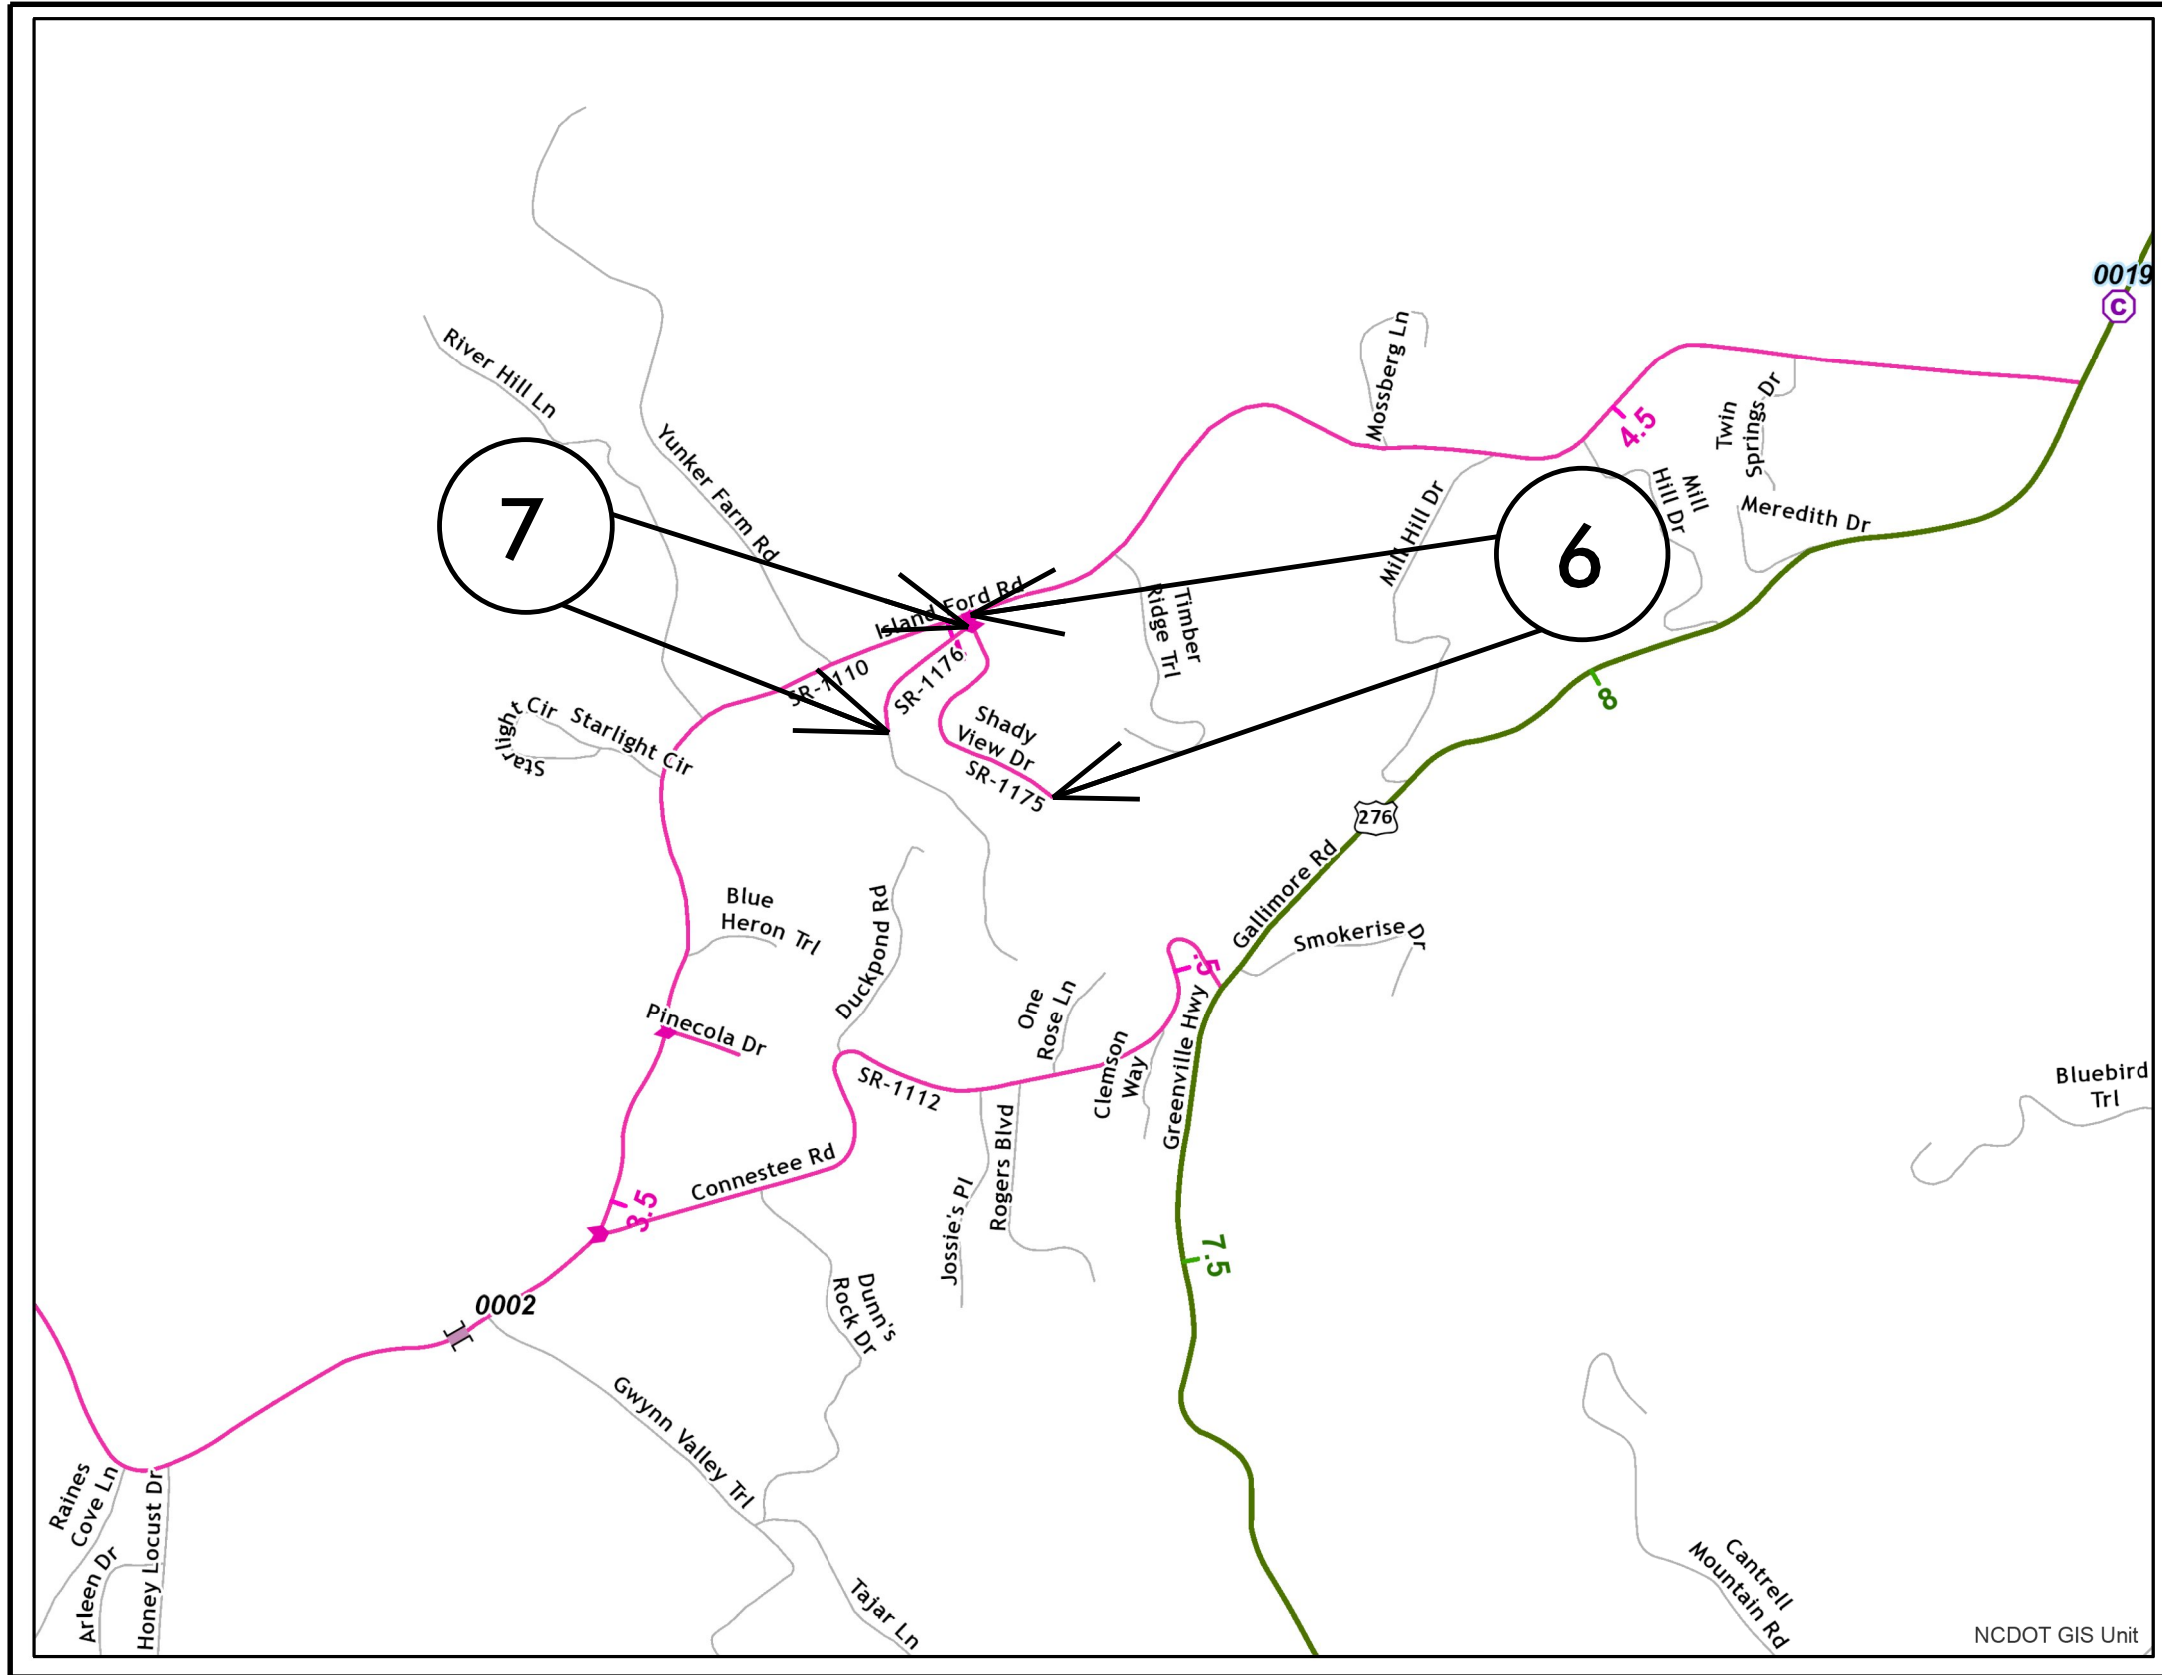

**MAP 6**



**BEG**



**END**

**MAP 7**



**BEG**



**END**