


PROJECT REFERENCE NO.	SHEET NO.	
2022CPT.14.07.20881	8	
STATE PROJECT	F.A. PROJECT NO.	DESCRIPTION

TRANSYLVANIA COUNTY

TIP PROJECT: NA

CONTRACT: C204681

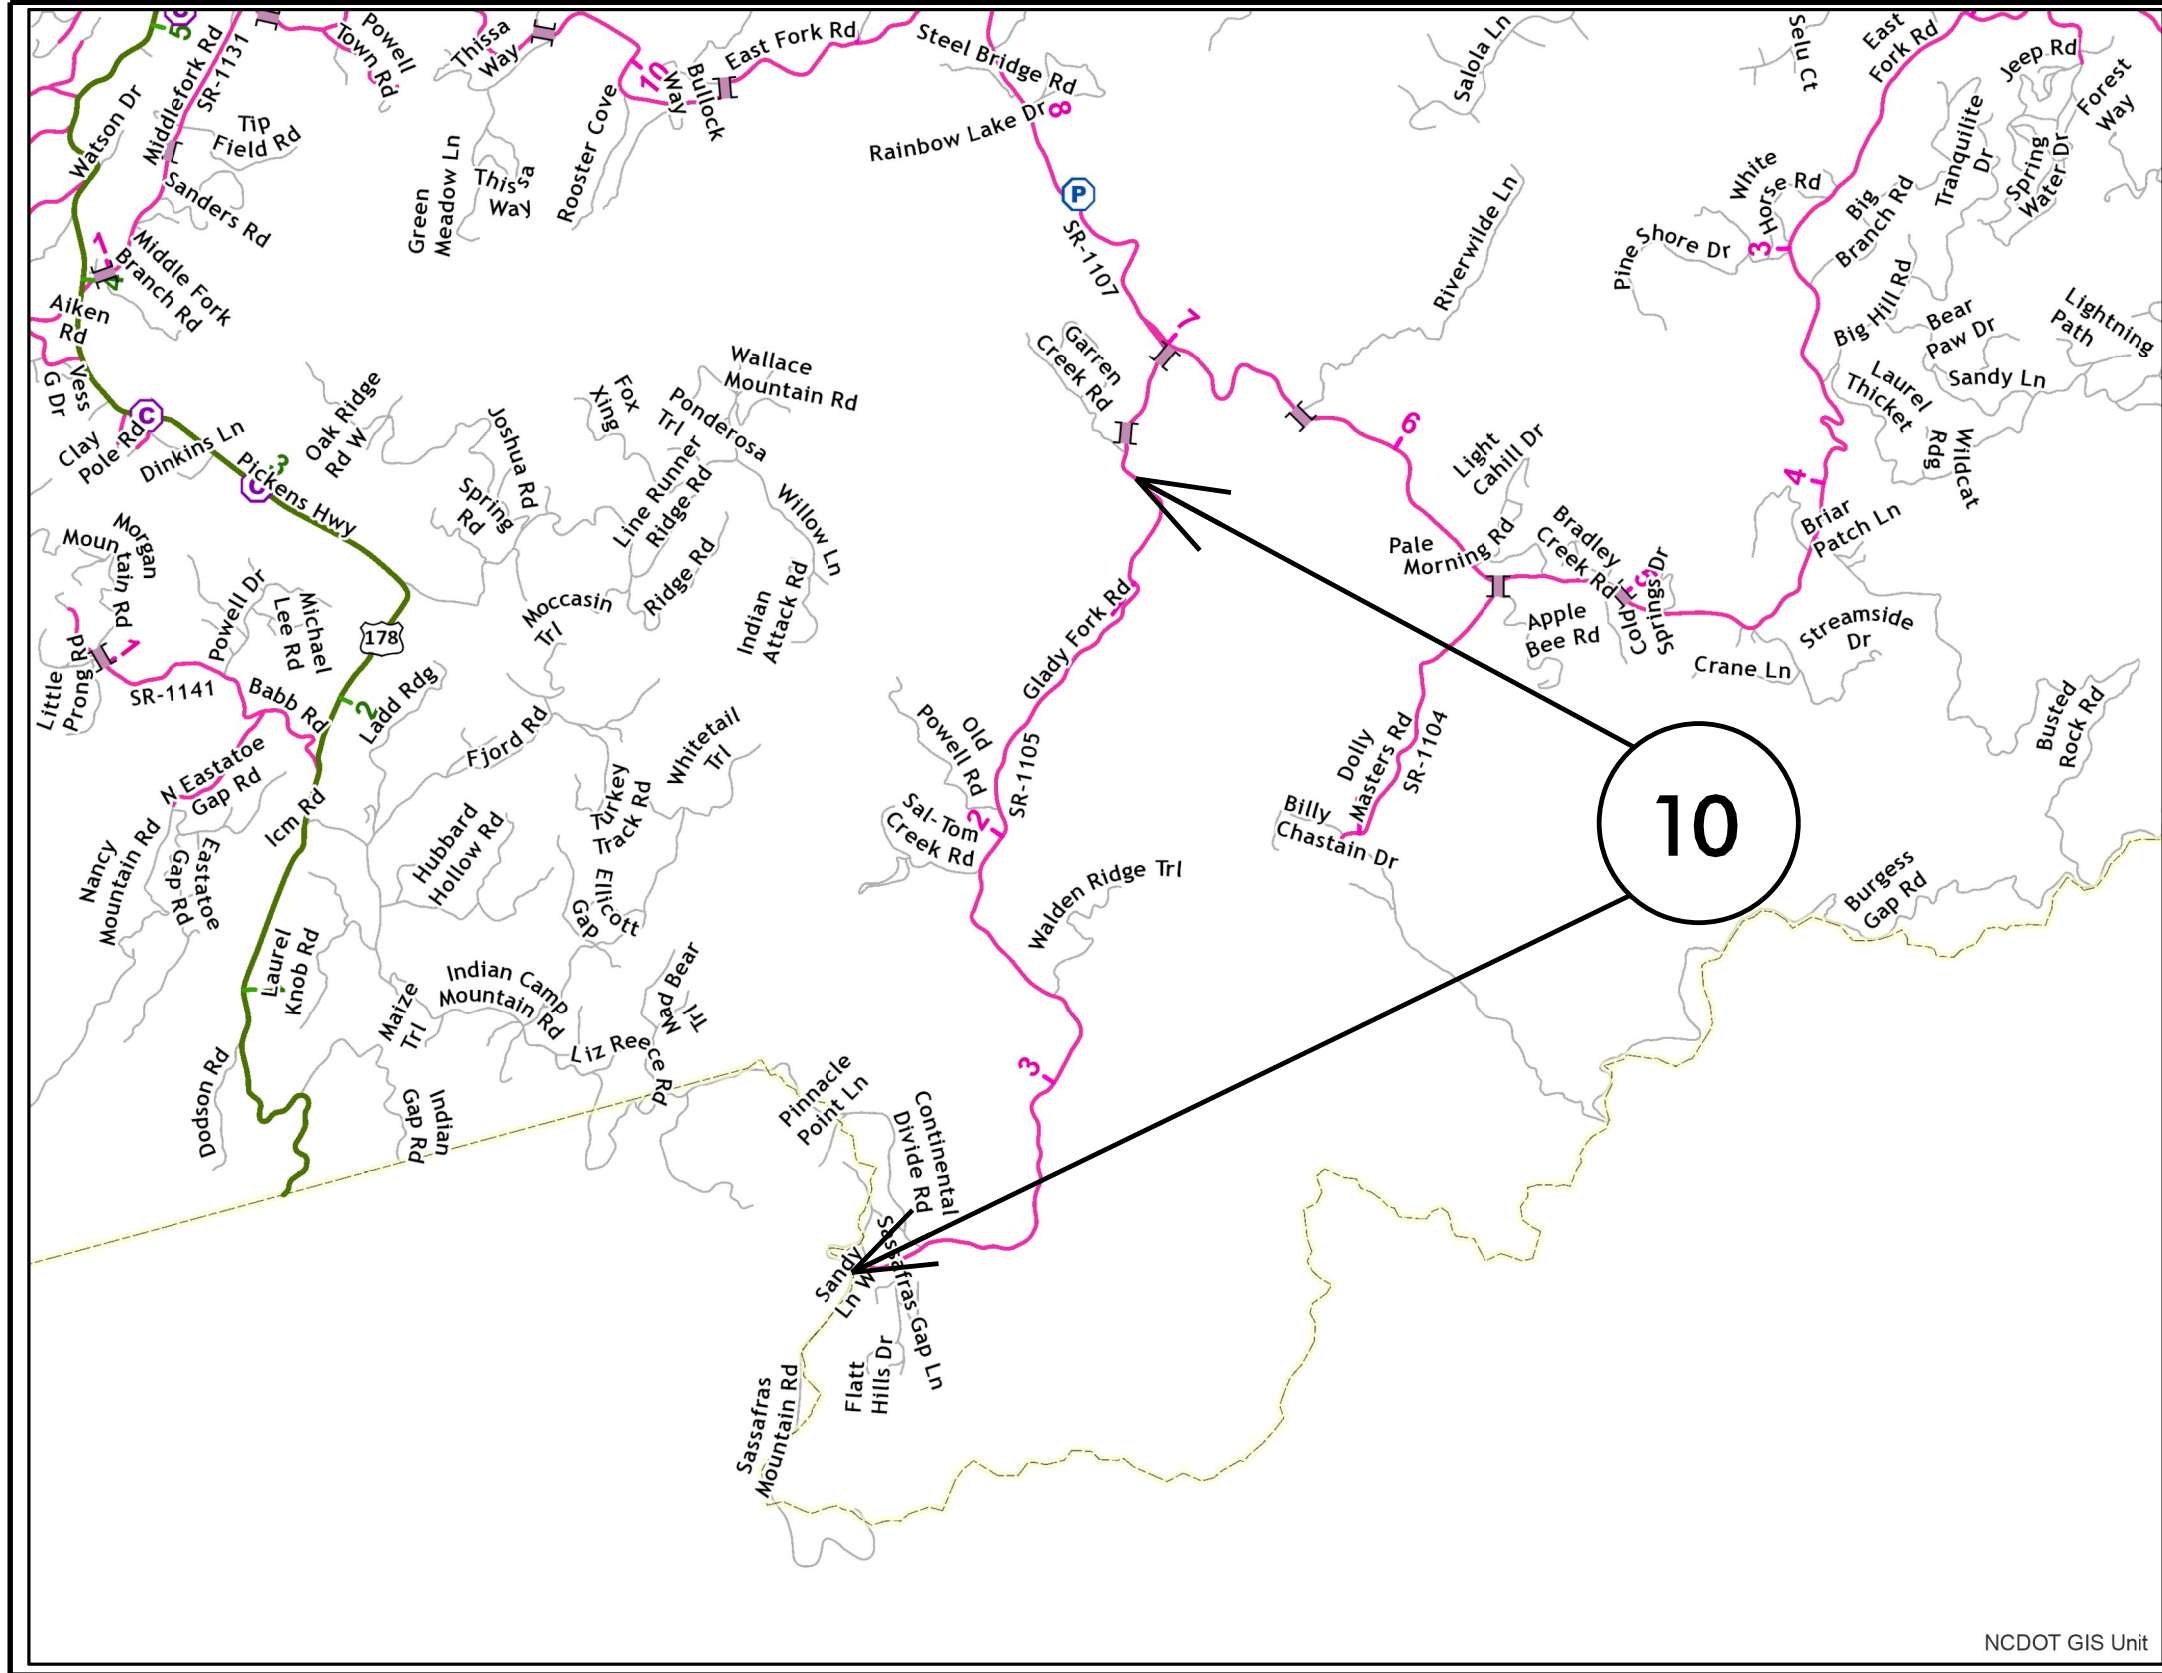

MAP 10



BEG



END