


PROJECT REFERENCE NO.	SHEET NO.	
2022CPT.14.07.20751	9	
STATE PROJECT	F.A. PROJECT NO.	DESCRIPTION

POLK COUNTY

TIP PROJECT: N/A

CONTRACT: C204681

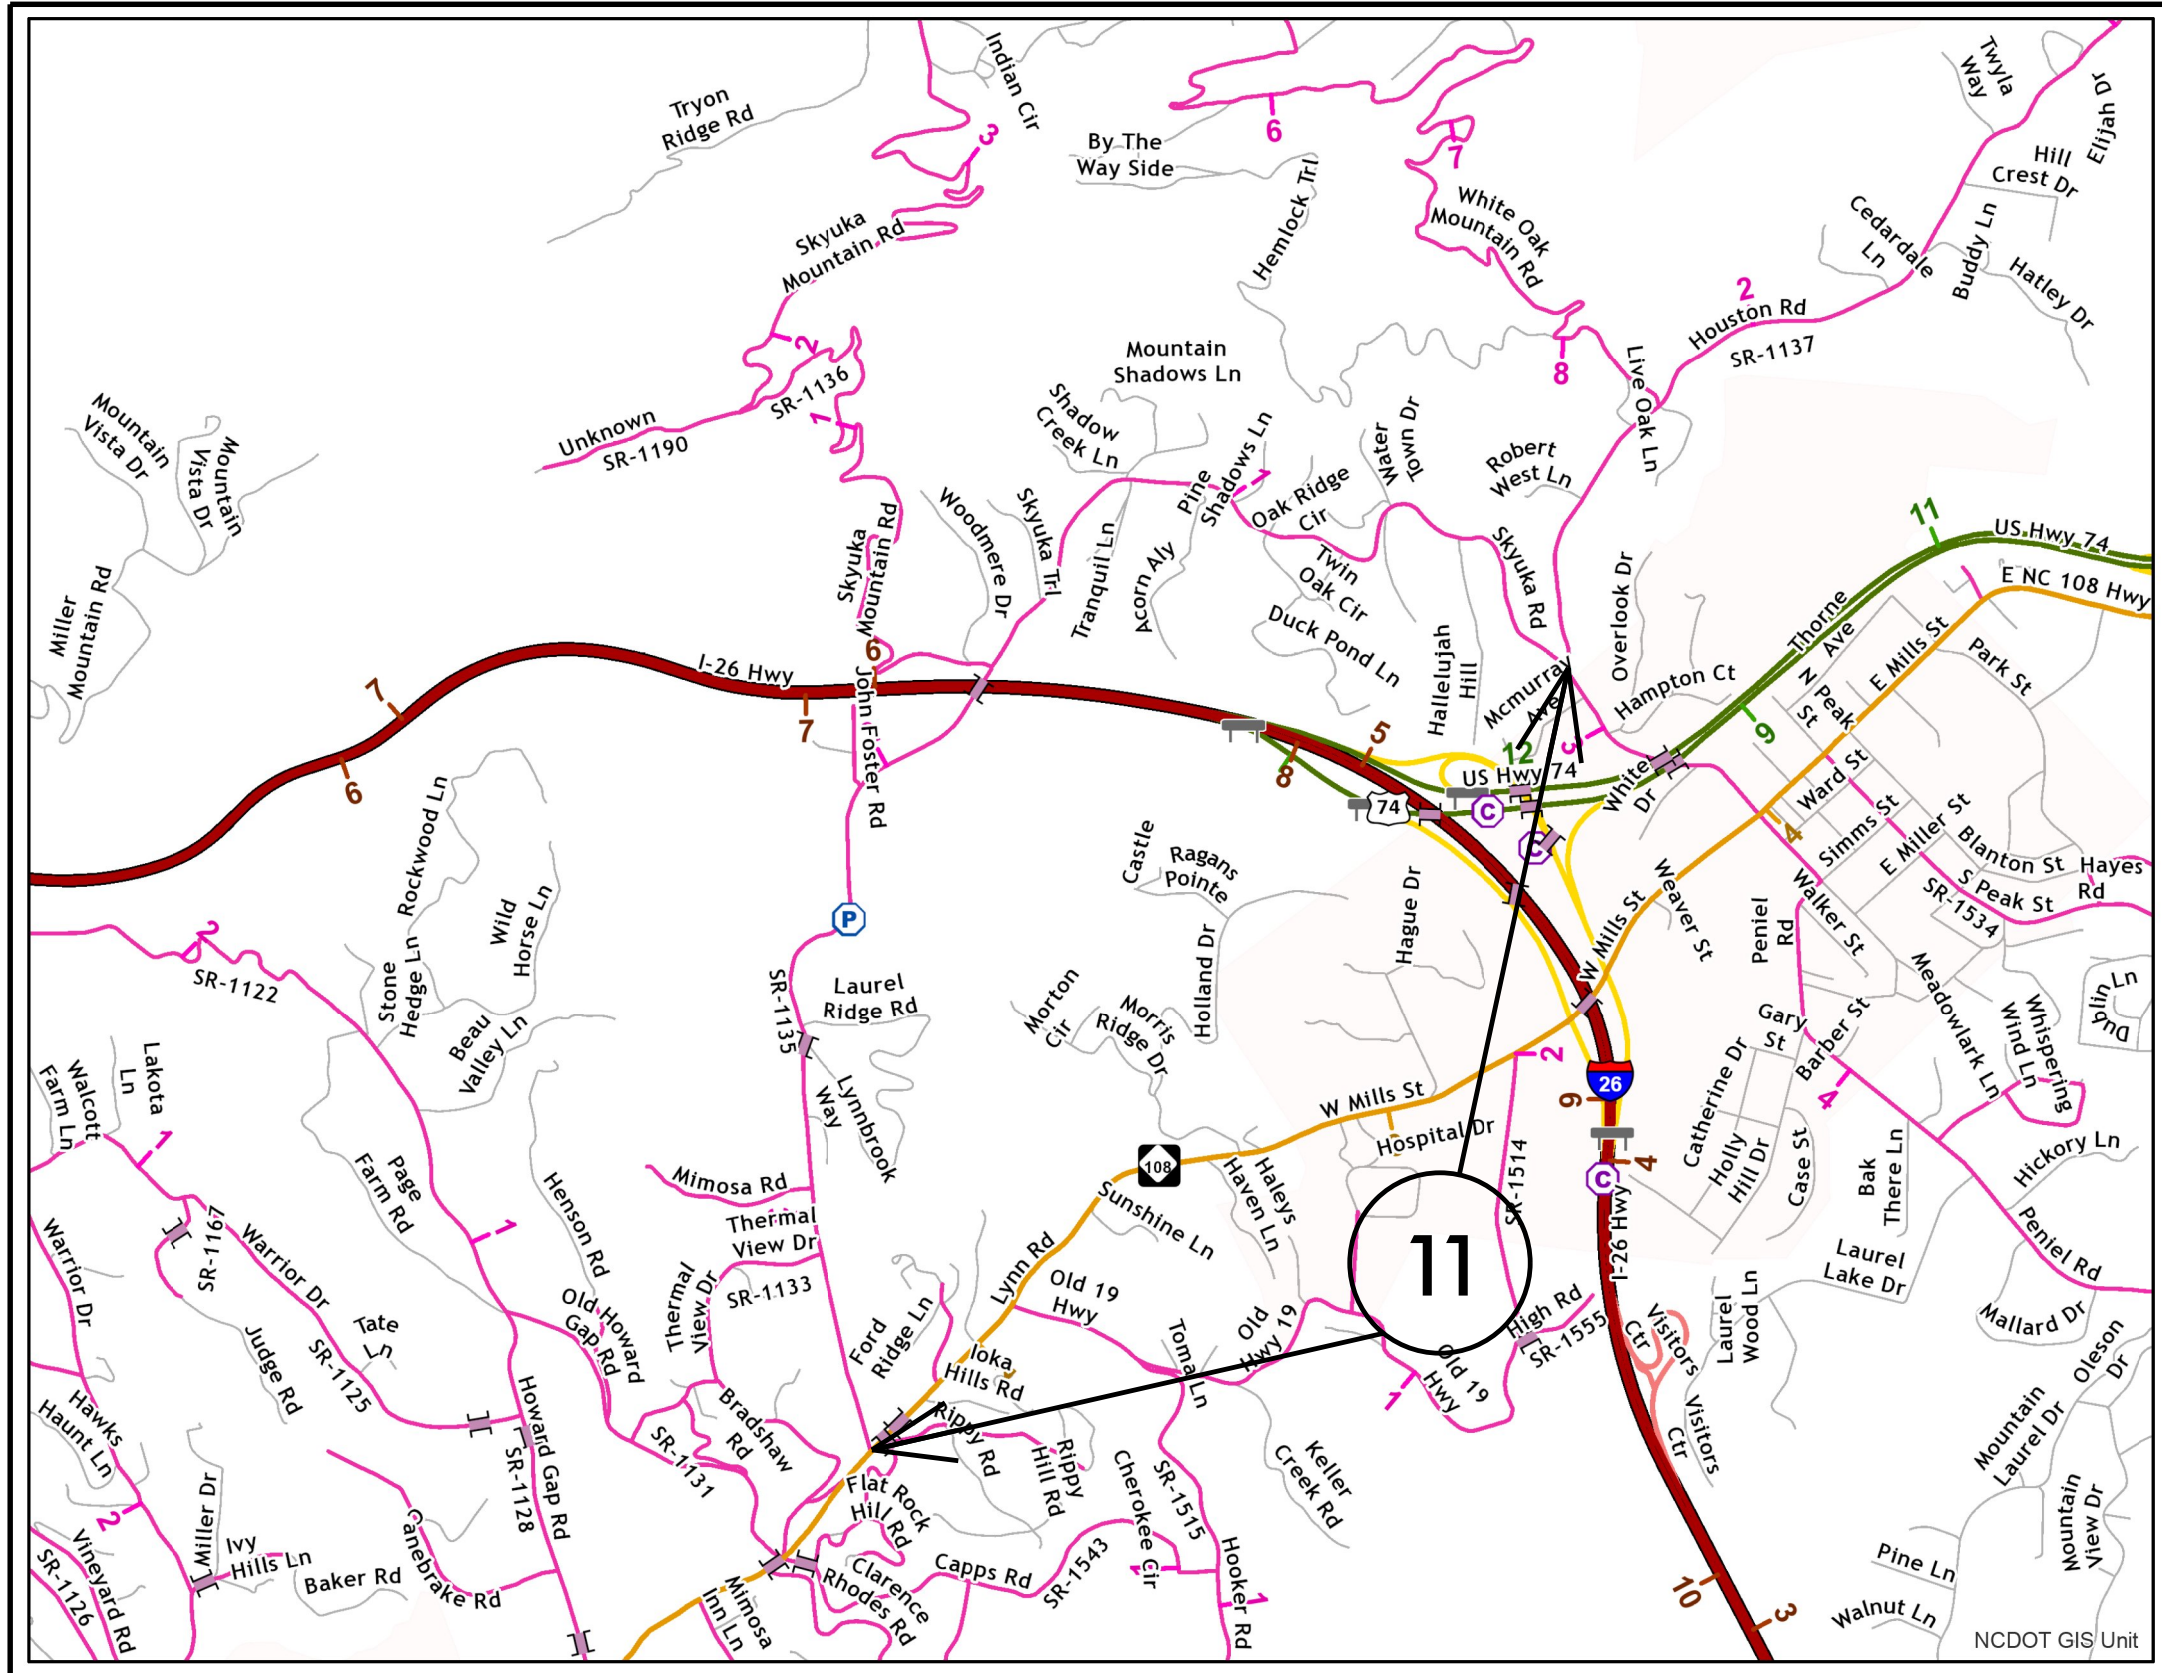

MAP 11



BEG

END