


PROJECT REFERENCE NO.	SHEET NO.	
2022CPT.14.07.20751	11	
STATE PROJECT	F.A. PROJECT NO.	DESCRIPTION

POLK COUNTY

TIP PROJECT: NA

CONTRACT: C204681

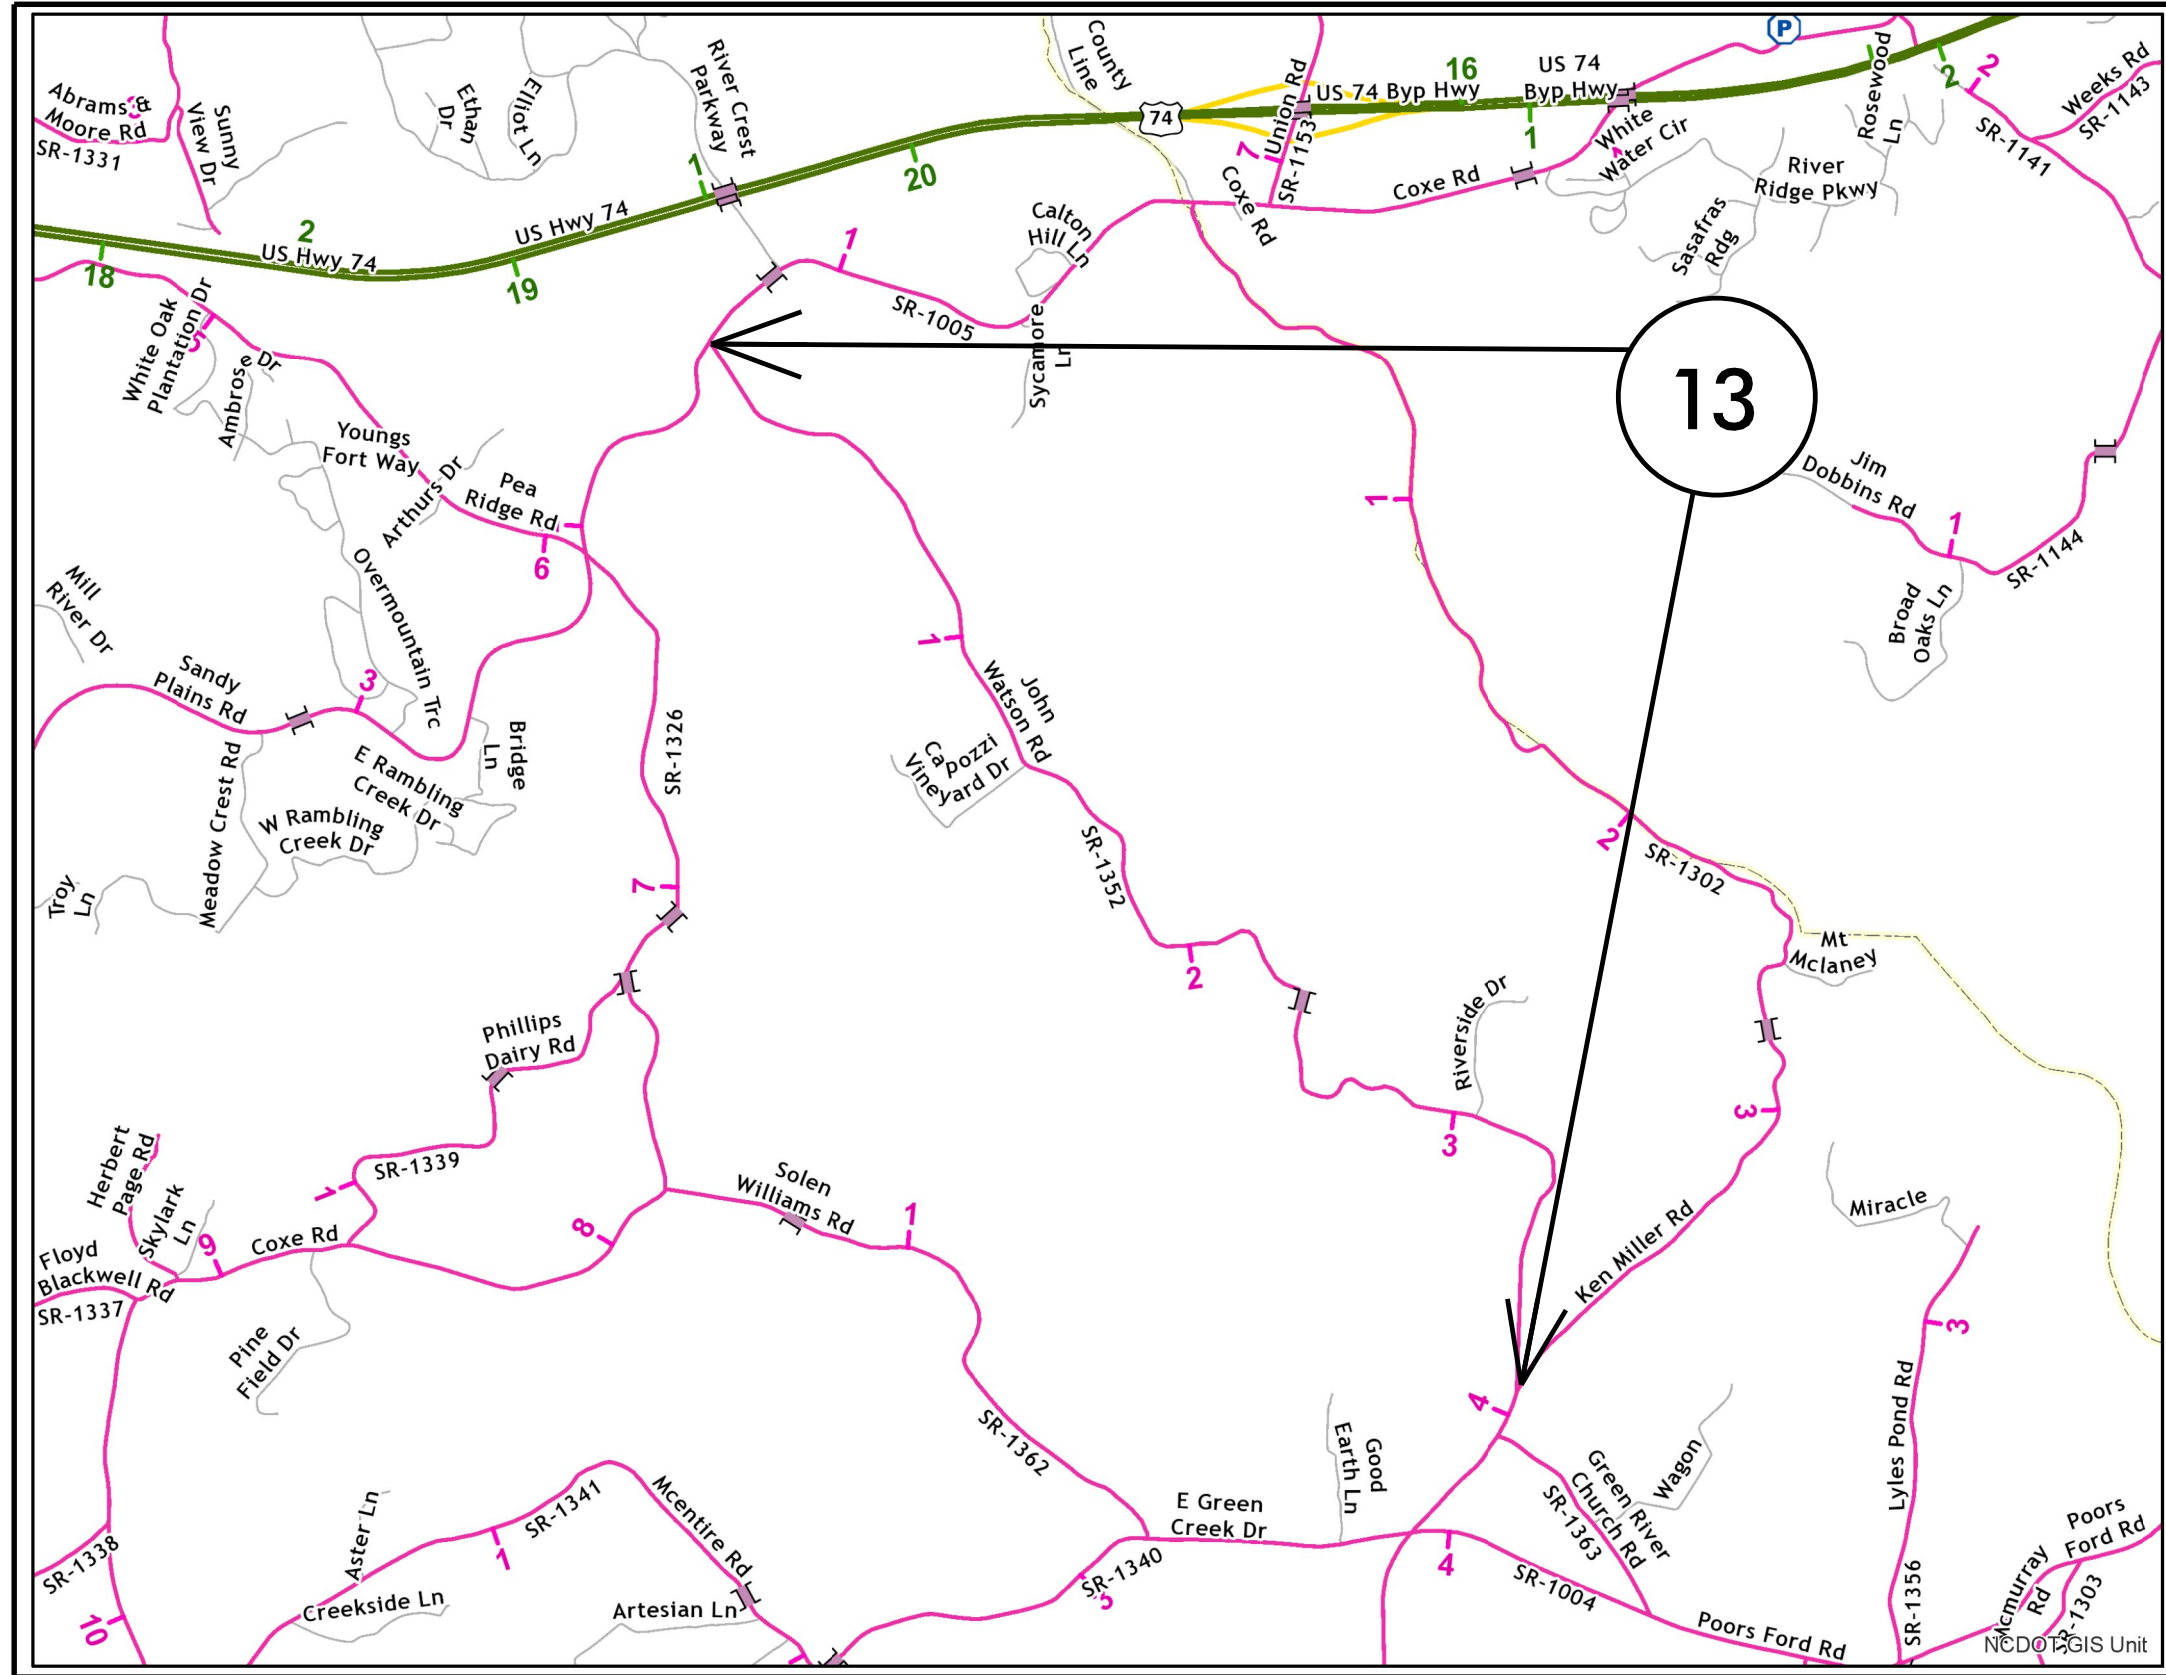

MAP 13



BEG



END