


PROJECT REFERENCE NO.	SHEET NO.	
2021CPT.14.09.20751	12	
STATE PROJECT	F.A. PROJECT NO.	DESCRIPTION

POLK COUNTY

TIP PROJECT: N/A

CONTRACT: C204681

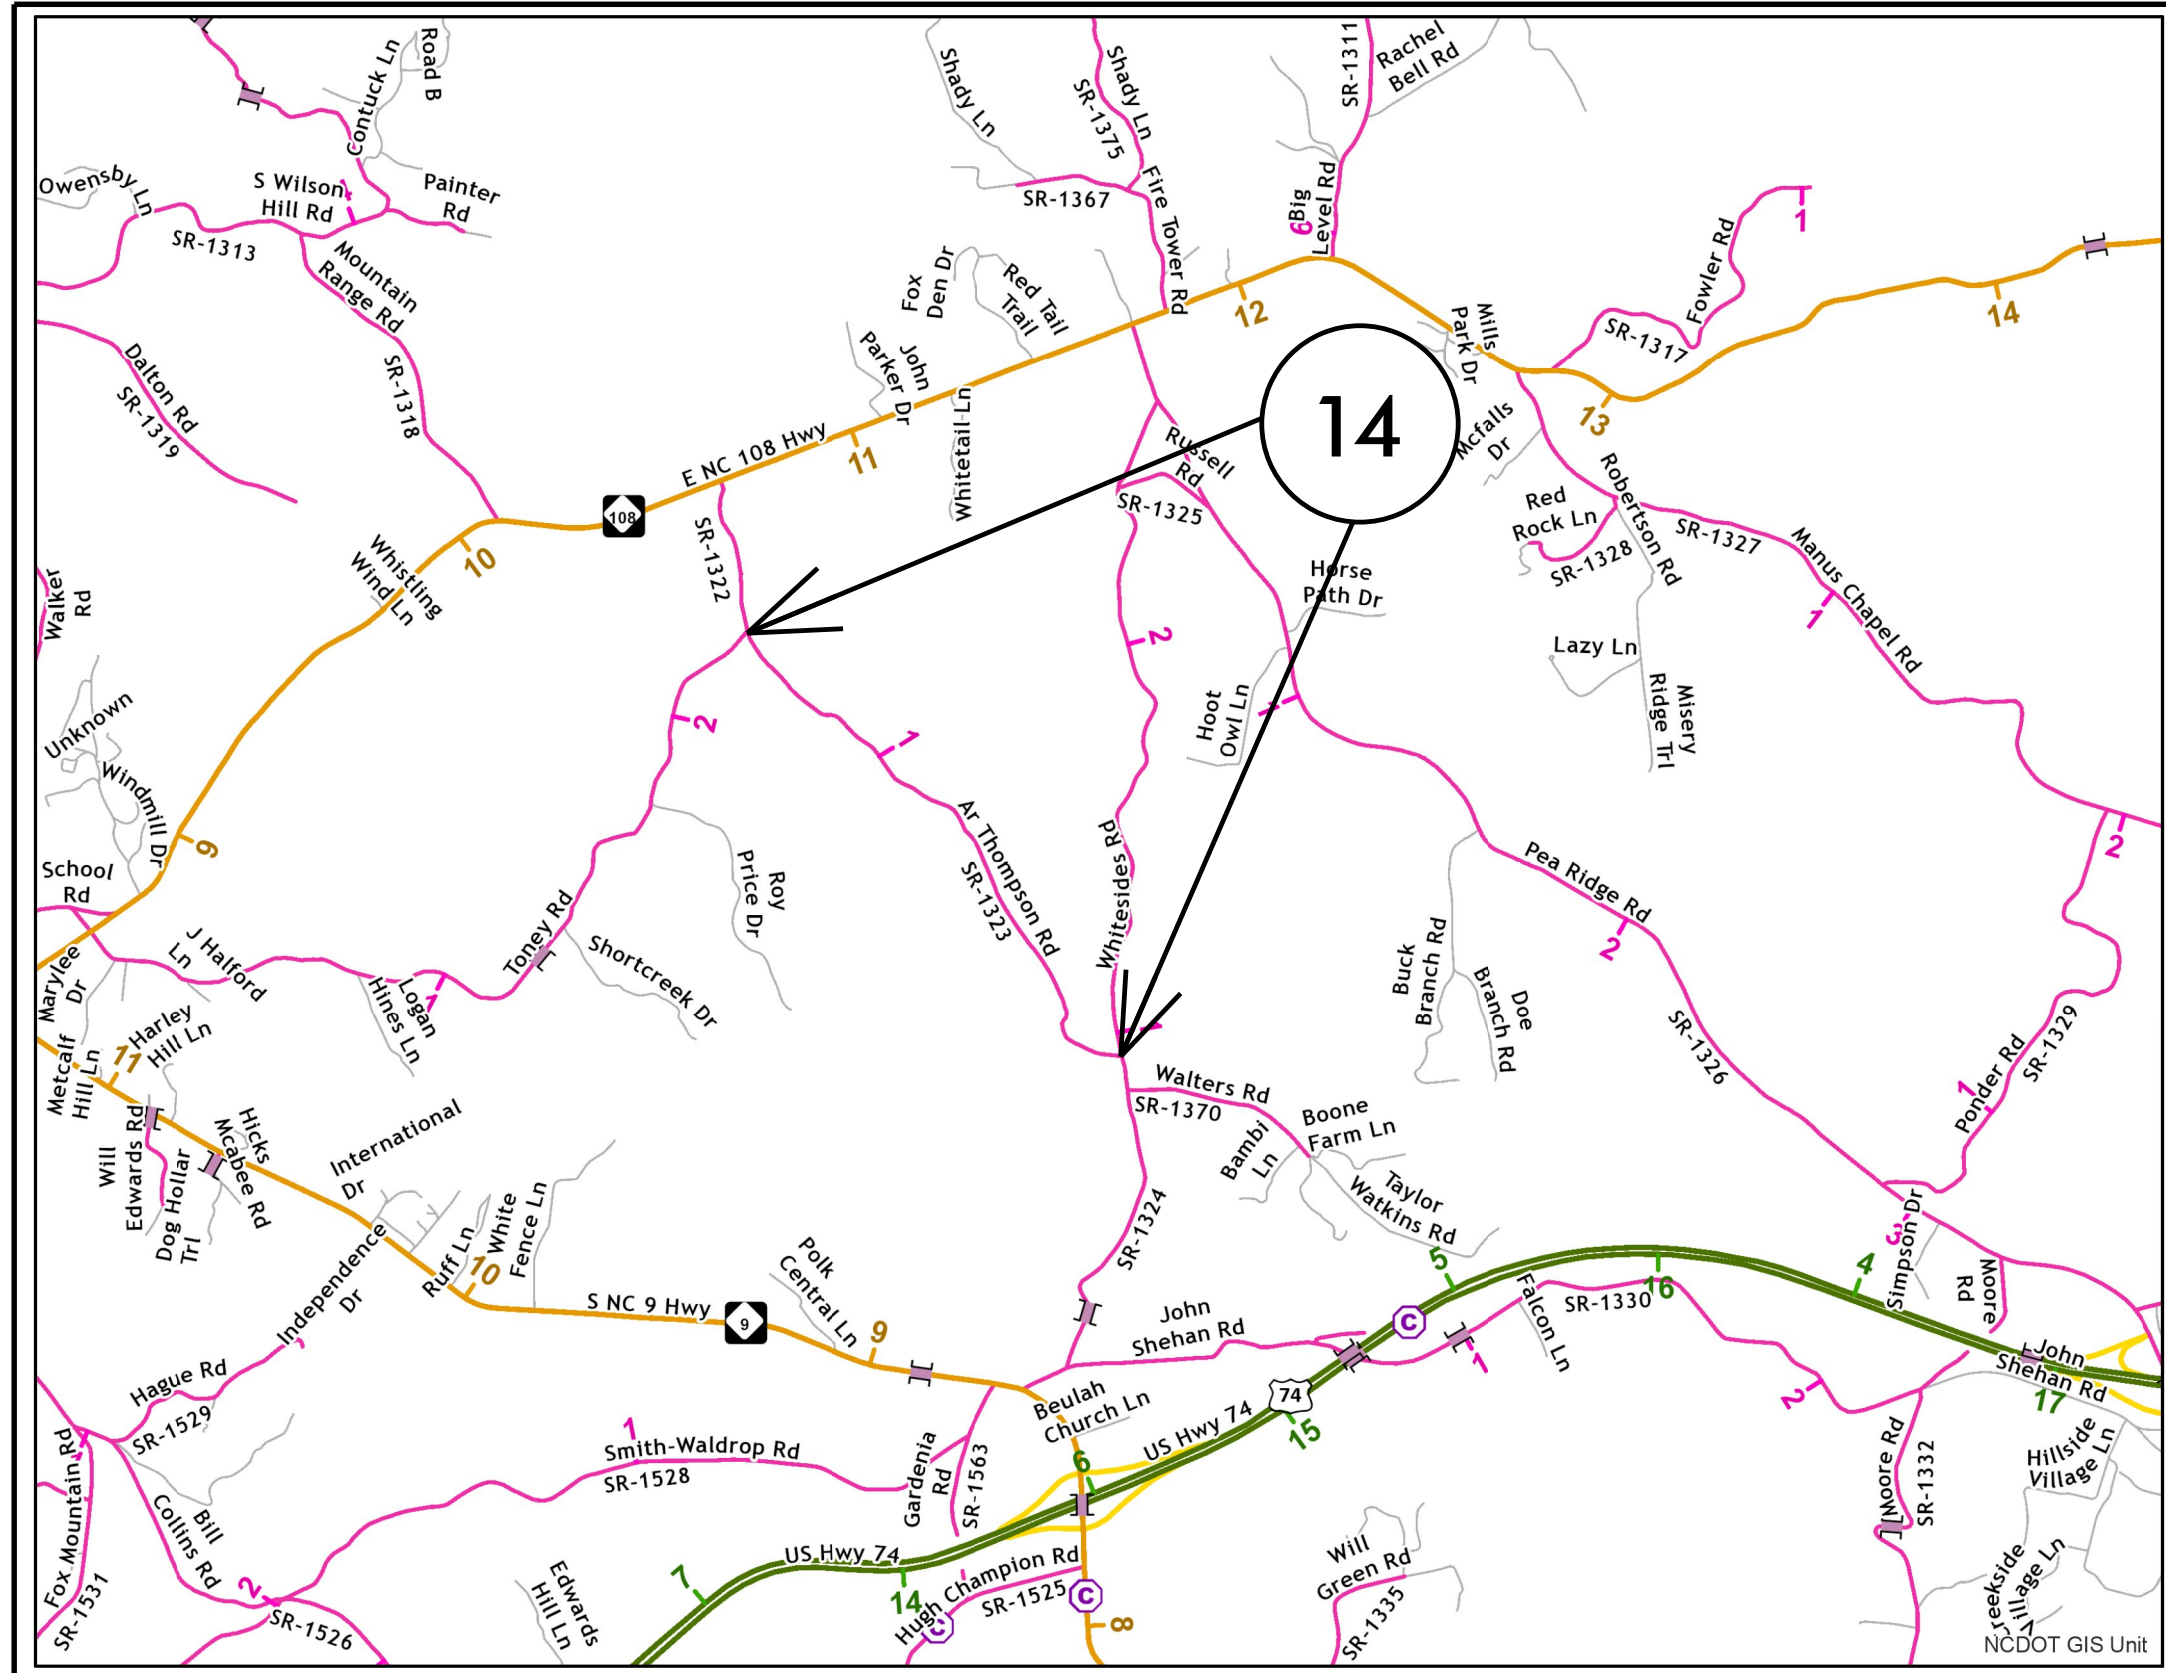

MAP 14



BEG



END