


TRANSYLVANIA COUNTY

PROJECT REFERENCE NO.		SHEET NO.
2021CPT.14.09.20881		15
STATE PROJECT	F.A. PROJECT NO.	DESCRIPTION

TIP PROJECT: N/A

CONTRACT: C204681

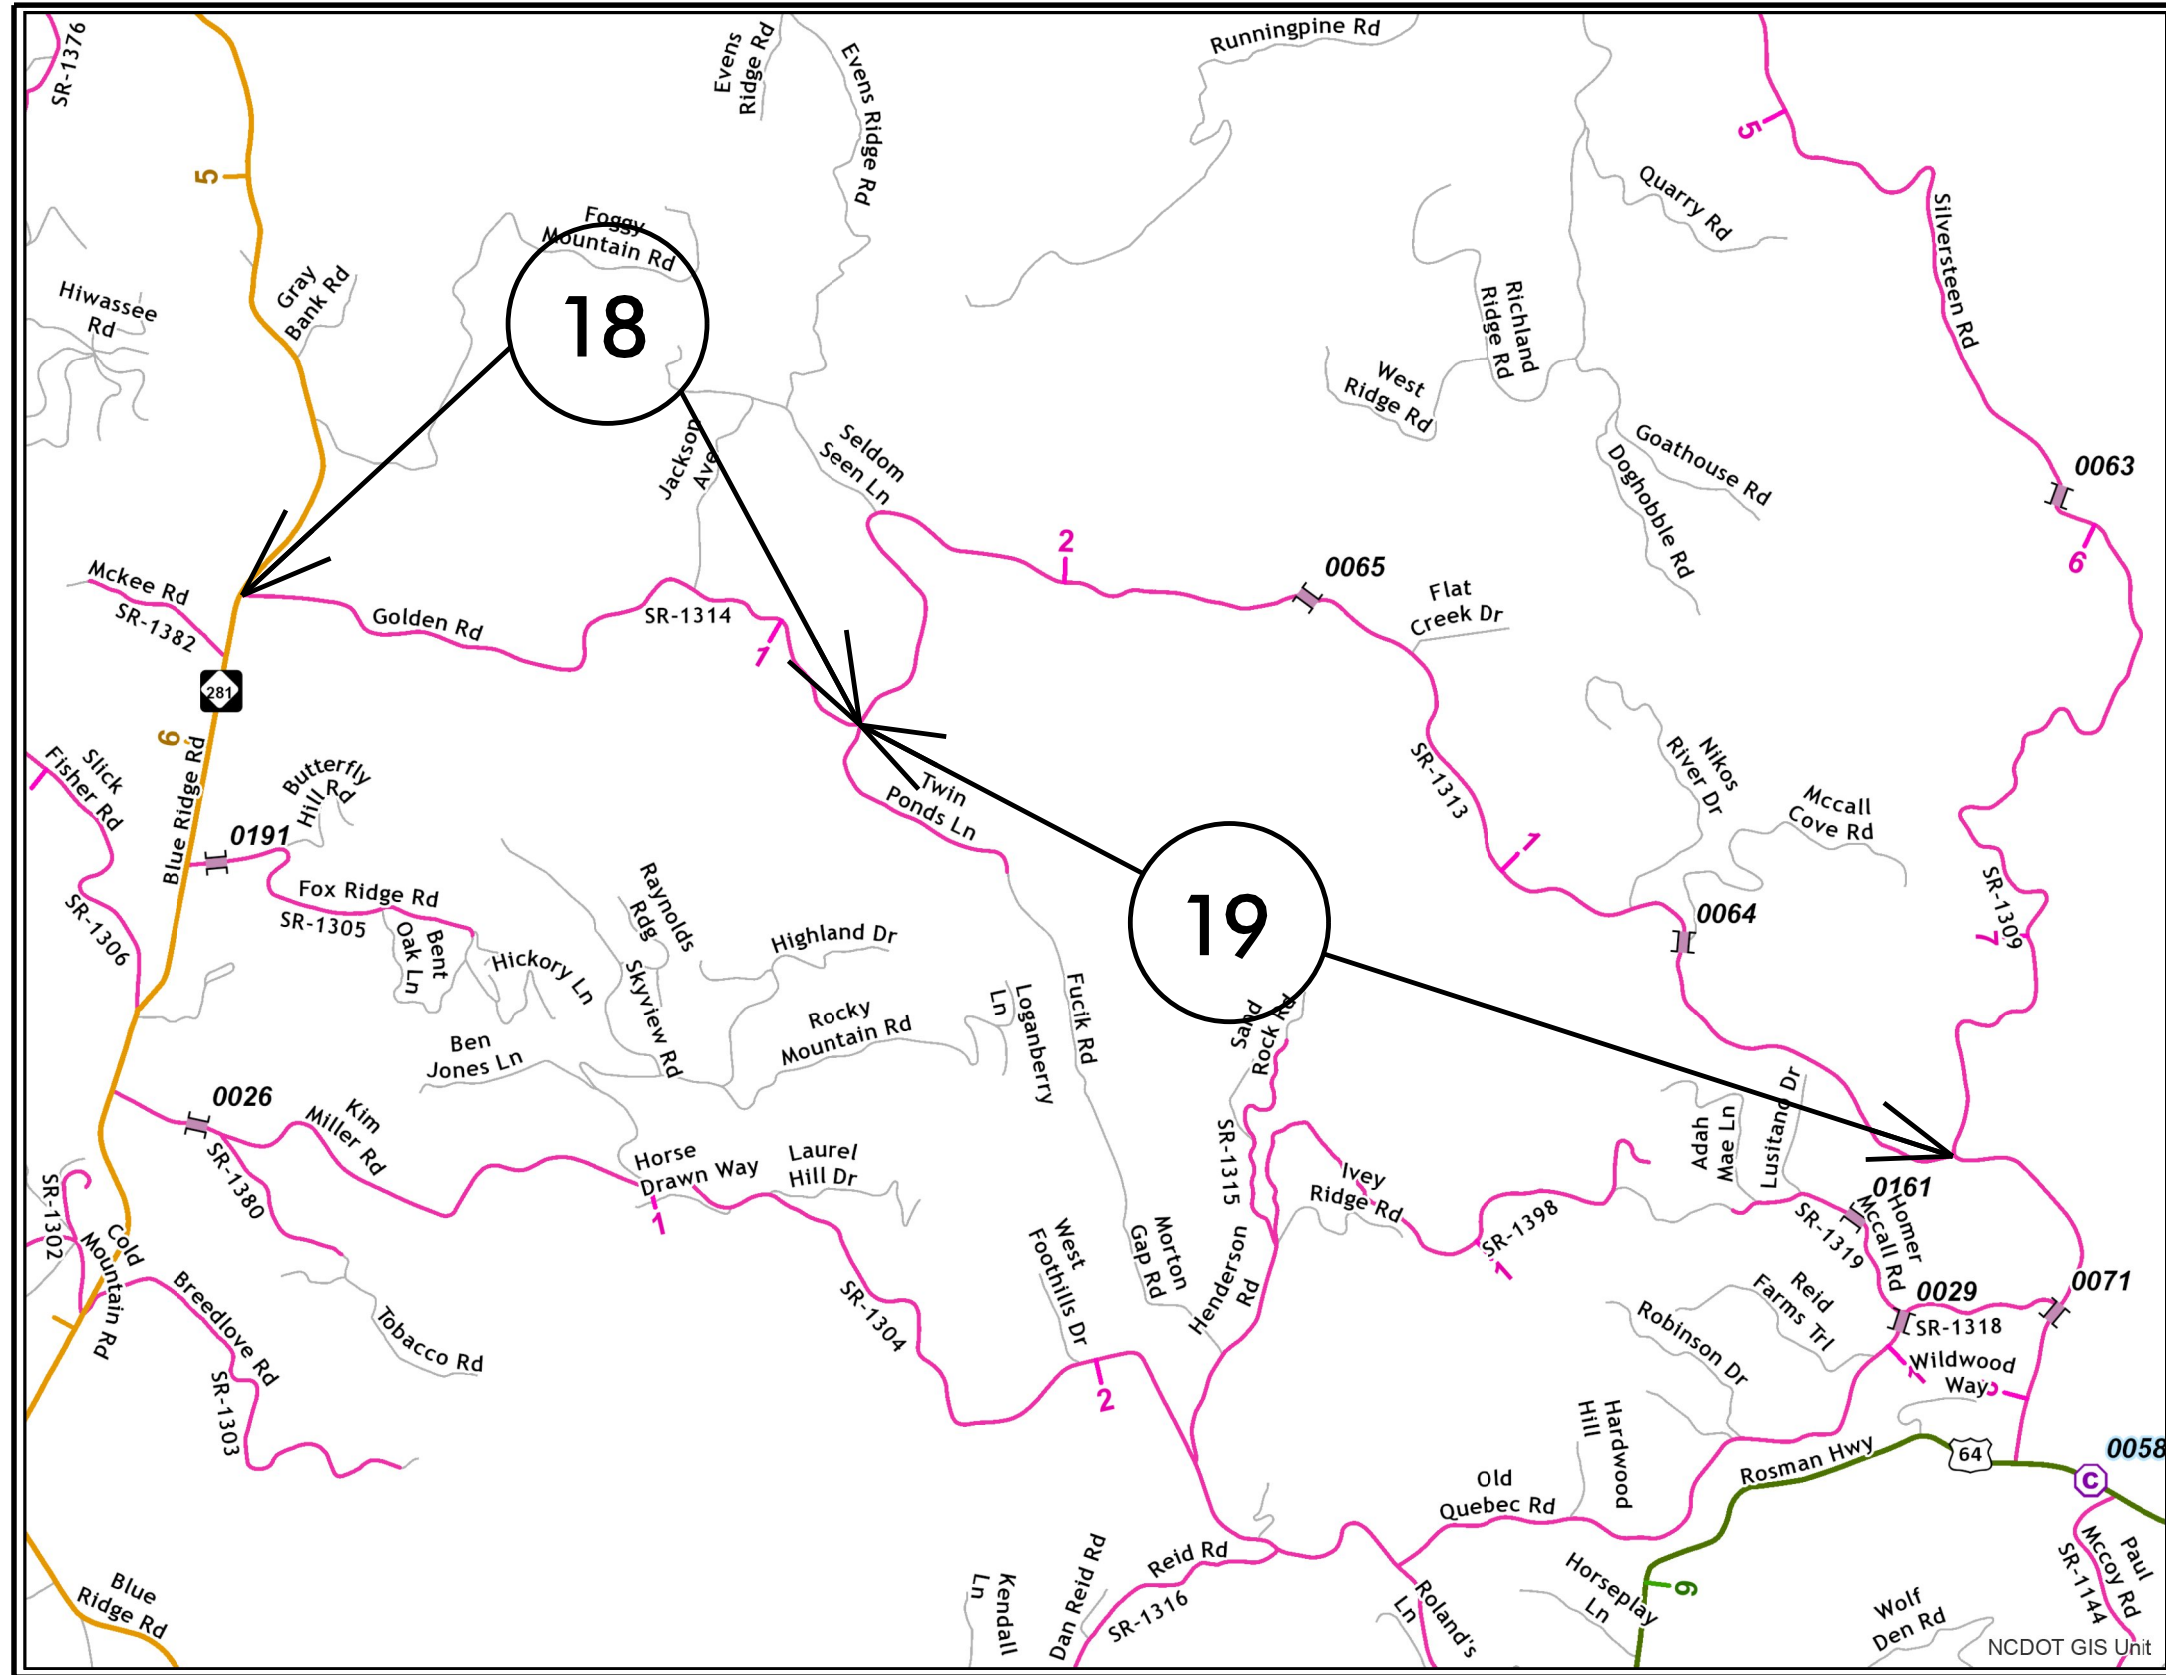

MAP 18



BEG



END

MAP 19



BEG



END

