


PROJECT REFERENCE NO.	SHEET NO.
2022CPT.05.13.10921.1,etc.	19

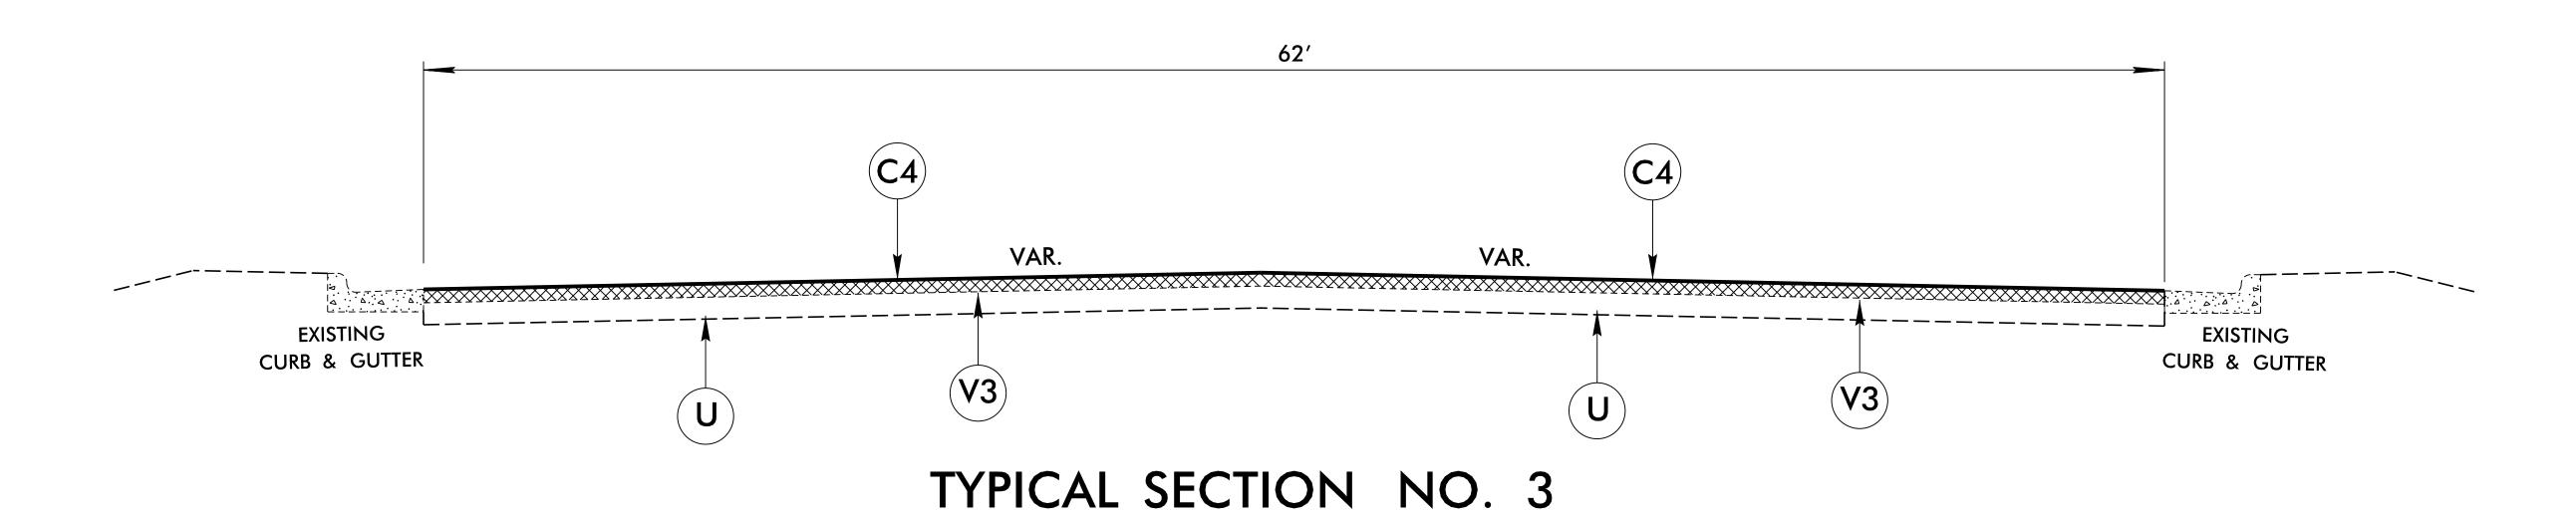


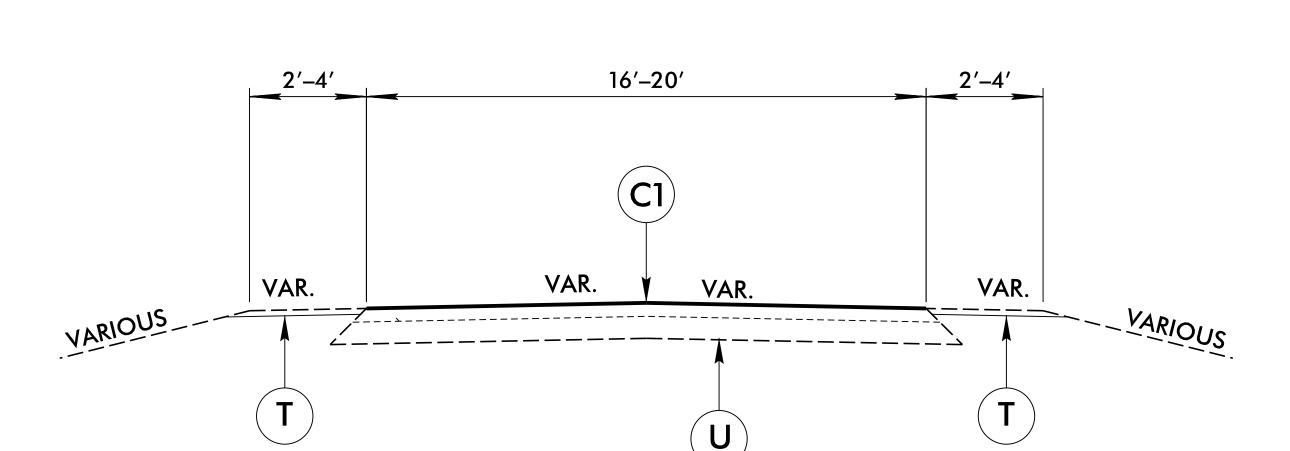

TYPICAL SECTION NO. 4

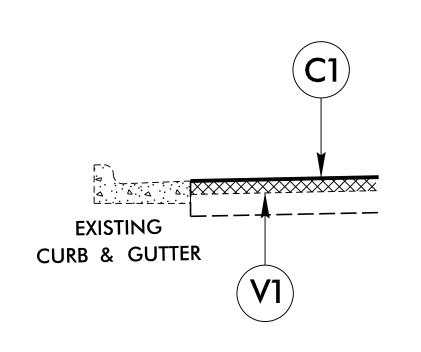



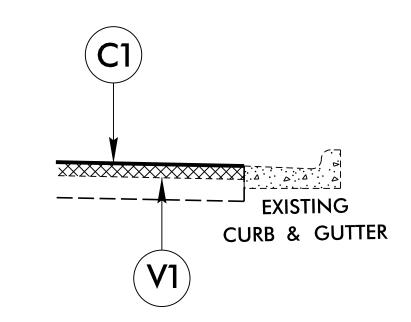

PAVEMENT SCHEDULE		
C1	PROP. APPROX. $1\frac{1}{4}$ " ASPHALT CONCRETE SURFACE COURSE, TYPE S9.5B, AT AN AVERAGE RATE OF 137.5 LBS. PER SQ. YD.	
C2	PROP. APPROX. $1\frac{1}{2}$ " ASPHALT CONCRETE SURFACE COURSE, TYPE S9.5B, AT AN AVERAGE RATE OF 165 LBS. PER SQ. YD.	
С3	PROP. APPROX. 1½" ASPHALT CONCRETE SURFACE COURSE, TYPE S9.5C, AT AN AVERAGE RATE OF 168 LBS. PER SQ. YD.	
C4	PROP. APPROX. 2" ASPHALT CONCRETE SURFACE COURSE, TYPE S9.5C, AT AN AVERAGE RATE OF 224 LBS. PER SQ. YD.	
Т	SHOULDER GRADING	
U	EXISTING PAVEMENT	
V1	MILLING OF EXISTING ASPHALT PAVEMENT AT DEPTH OF 11/4"	
V2	MILLING OF EXISTING ASPHALT PAVEMENT AT DEPTH OF $1\frac{1}{2}$ "	
V3	MILLING OF EXISTING ASPHALT PAVEMENT AT DEPTH OF 2"	