



STATE OF NORTH CAROLINA
DIVISION OF HIGHWAYS

TRANSPORTATION MANAGEMENT PLAN

BRUNSWICK COUNTY

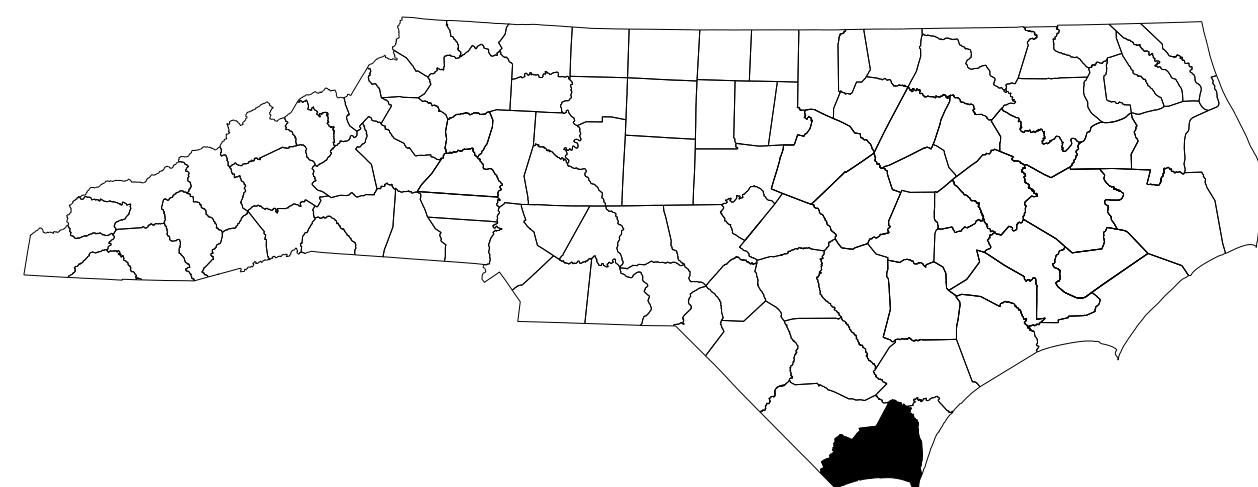

**LOCATION: REPLACE BRIDGE NO. 57 OVER DRIVING CREEK
ON NC 211 (GREEN SWAMP ROAD NW)**

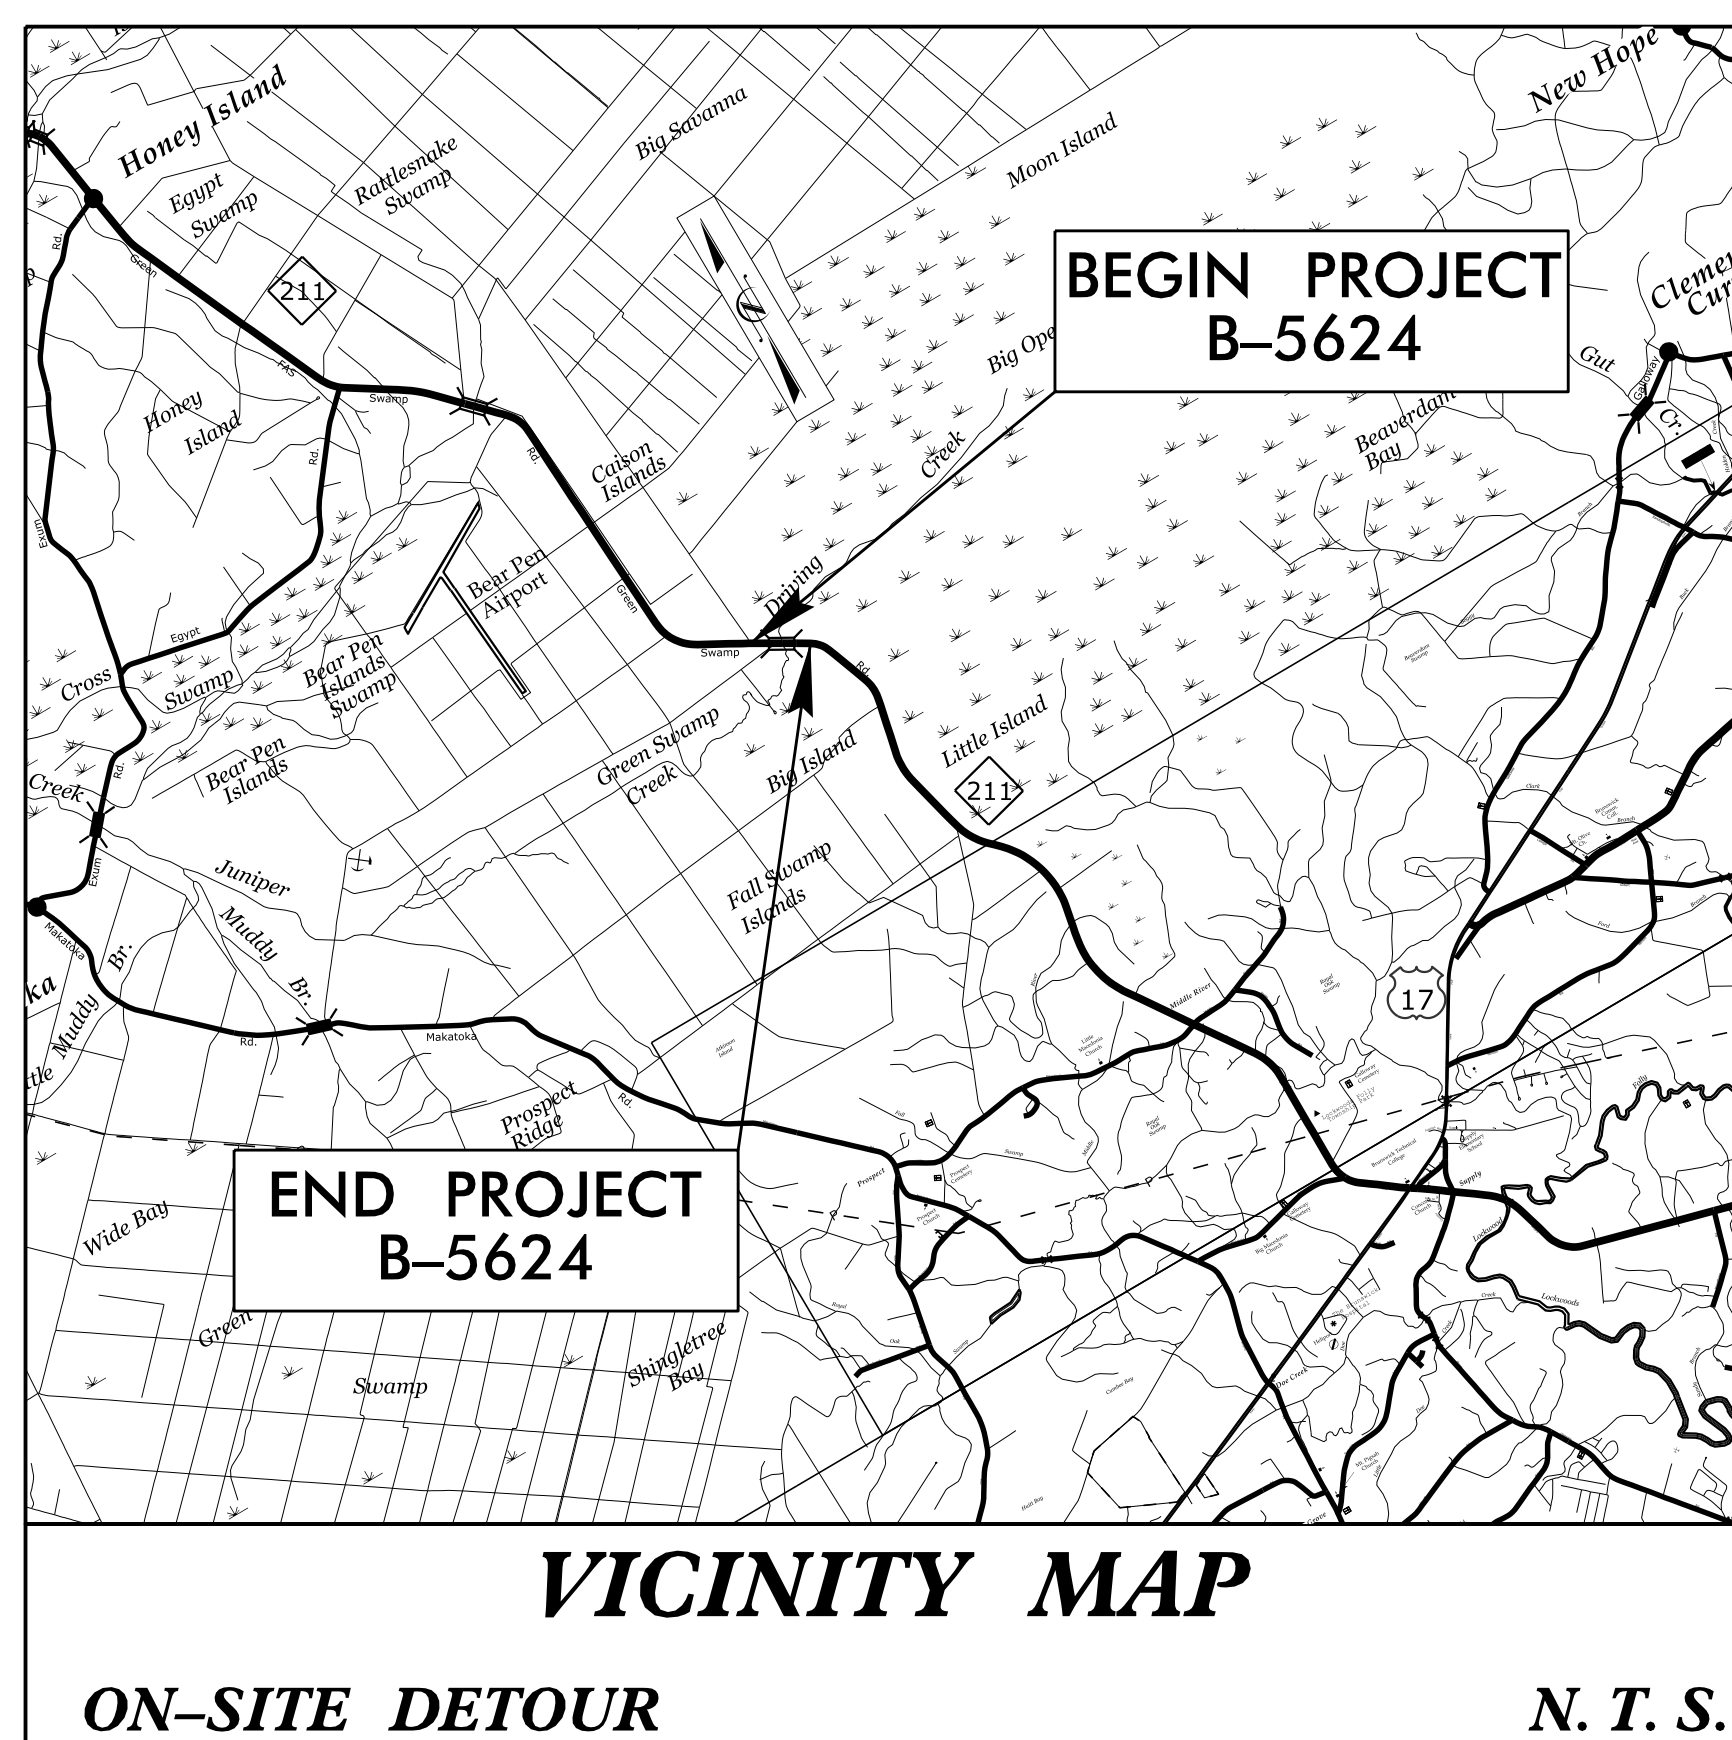


INDEX OF SHEETS

SHEET NO.	TITLE
TMP-1	TITLE SHEET, VICINITY MAP, AND INDEX OF SHEETS
TMP-1A	LIST OF APPLICABLE ROADWAY STANDARD DRAWINGS AND LEGEND
TMP-1B	TRANSPORTATION OPERATIONS PLAN: (MANAGEMENT STRATEGIES AND GENERAL NOTES)
TMP-1C	TRANSPORTATION OPERATIONS PLAN: (GENERAL NOTES AND PHASING NOTES)
TMP-2	TEMPORARY SHORING NOTES
TMP-3 to TMP-4	TEMPORARY TRAFFIC CONTROL PHASE I DETAIL
TMP-5 to TMP-6	TEMPORARY TRAFFIC CONTROL PHASE II DETAIL
TMP-7	TEMPORARY TRAFFIC CONTROL TYPICAL SECTIONS

SHEET NO.
TMP-1

6/4/2021 P:\v\cdmsm\th-az02-pw.ben\hley.com\p\w_pl\Documents\17240\235233\0 Transportation\04 Client Folder Structure\B5624\Traffic\TrafficControl\TCP\B5624_TC_TMP_01.dgn User:CONRADAM

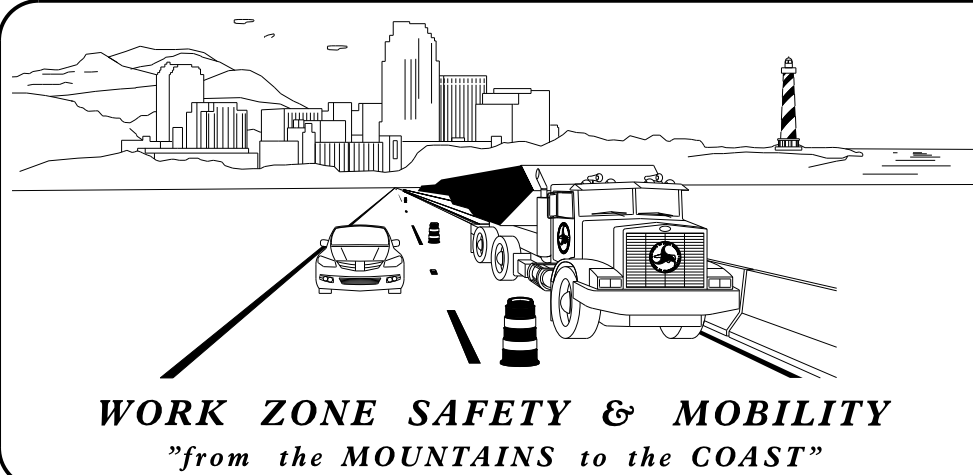

PLANS PREPARED BY:


ADAM M. CONRAD, P.E.
PROJECT ENGINEER

MONIQUE N. GYANT, E.I.
PROJECT DESIGN ENGINEER

NCDOT CONTACTS:

KEN THORNEWELL, P.E.
PROJECT ENGINEER

MIKE STEELMAN
PROJECT DESIGN ENGINEER

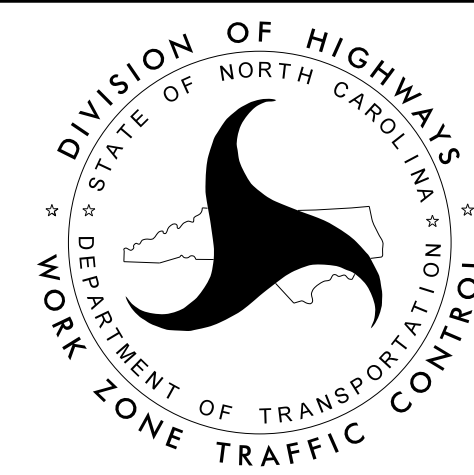


CDM Smith
CDM Smith Inc.
5400 Glenwood Avenue
Suite 400
Raleigh, NC 27612-3228
NC COA No. F-1255

**DOCUMENT NOT CONSIDERED FINAL
UNLESS ALL SIGNATURES COMPLETED**

APPROVED: *Adam M. Conrad, P.E., P.H.P.*
0000FFAF094AD

DATE: 6/4/2021

SEAL

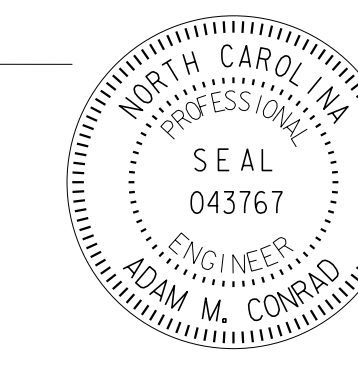

TIP PROJECT: B-5624