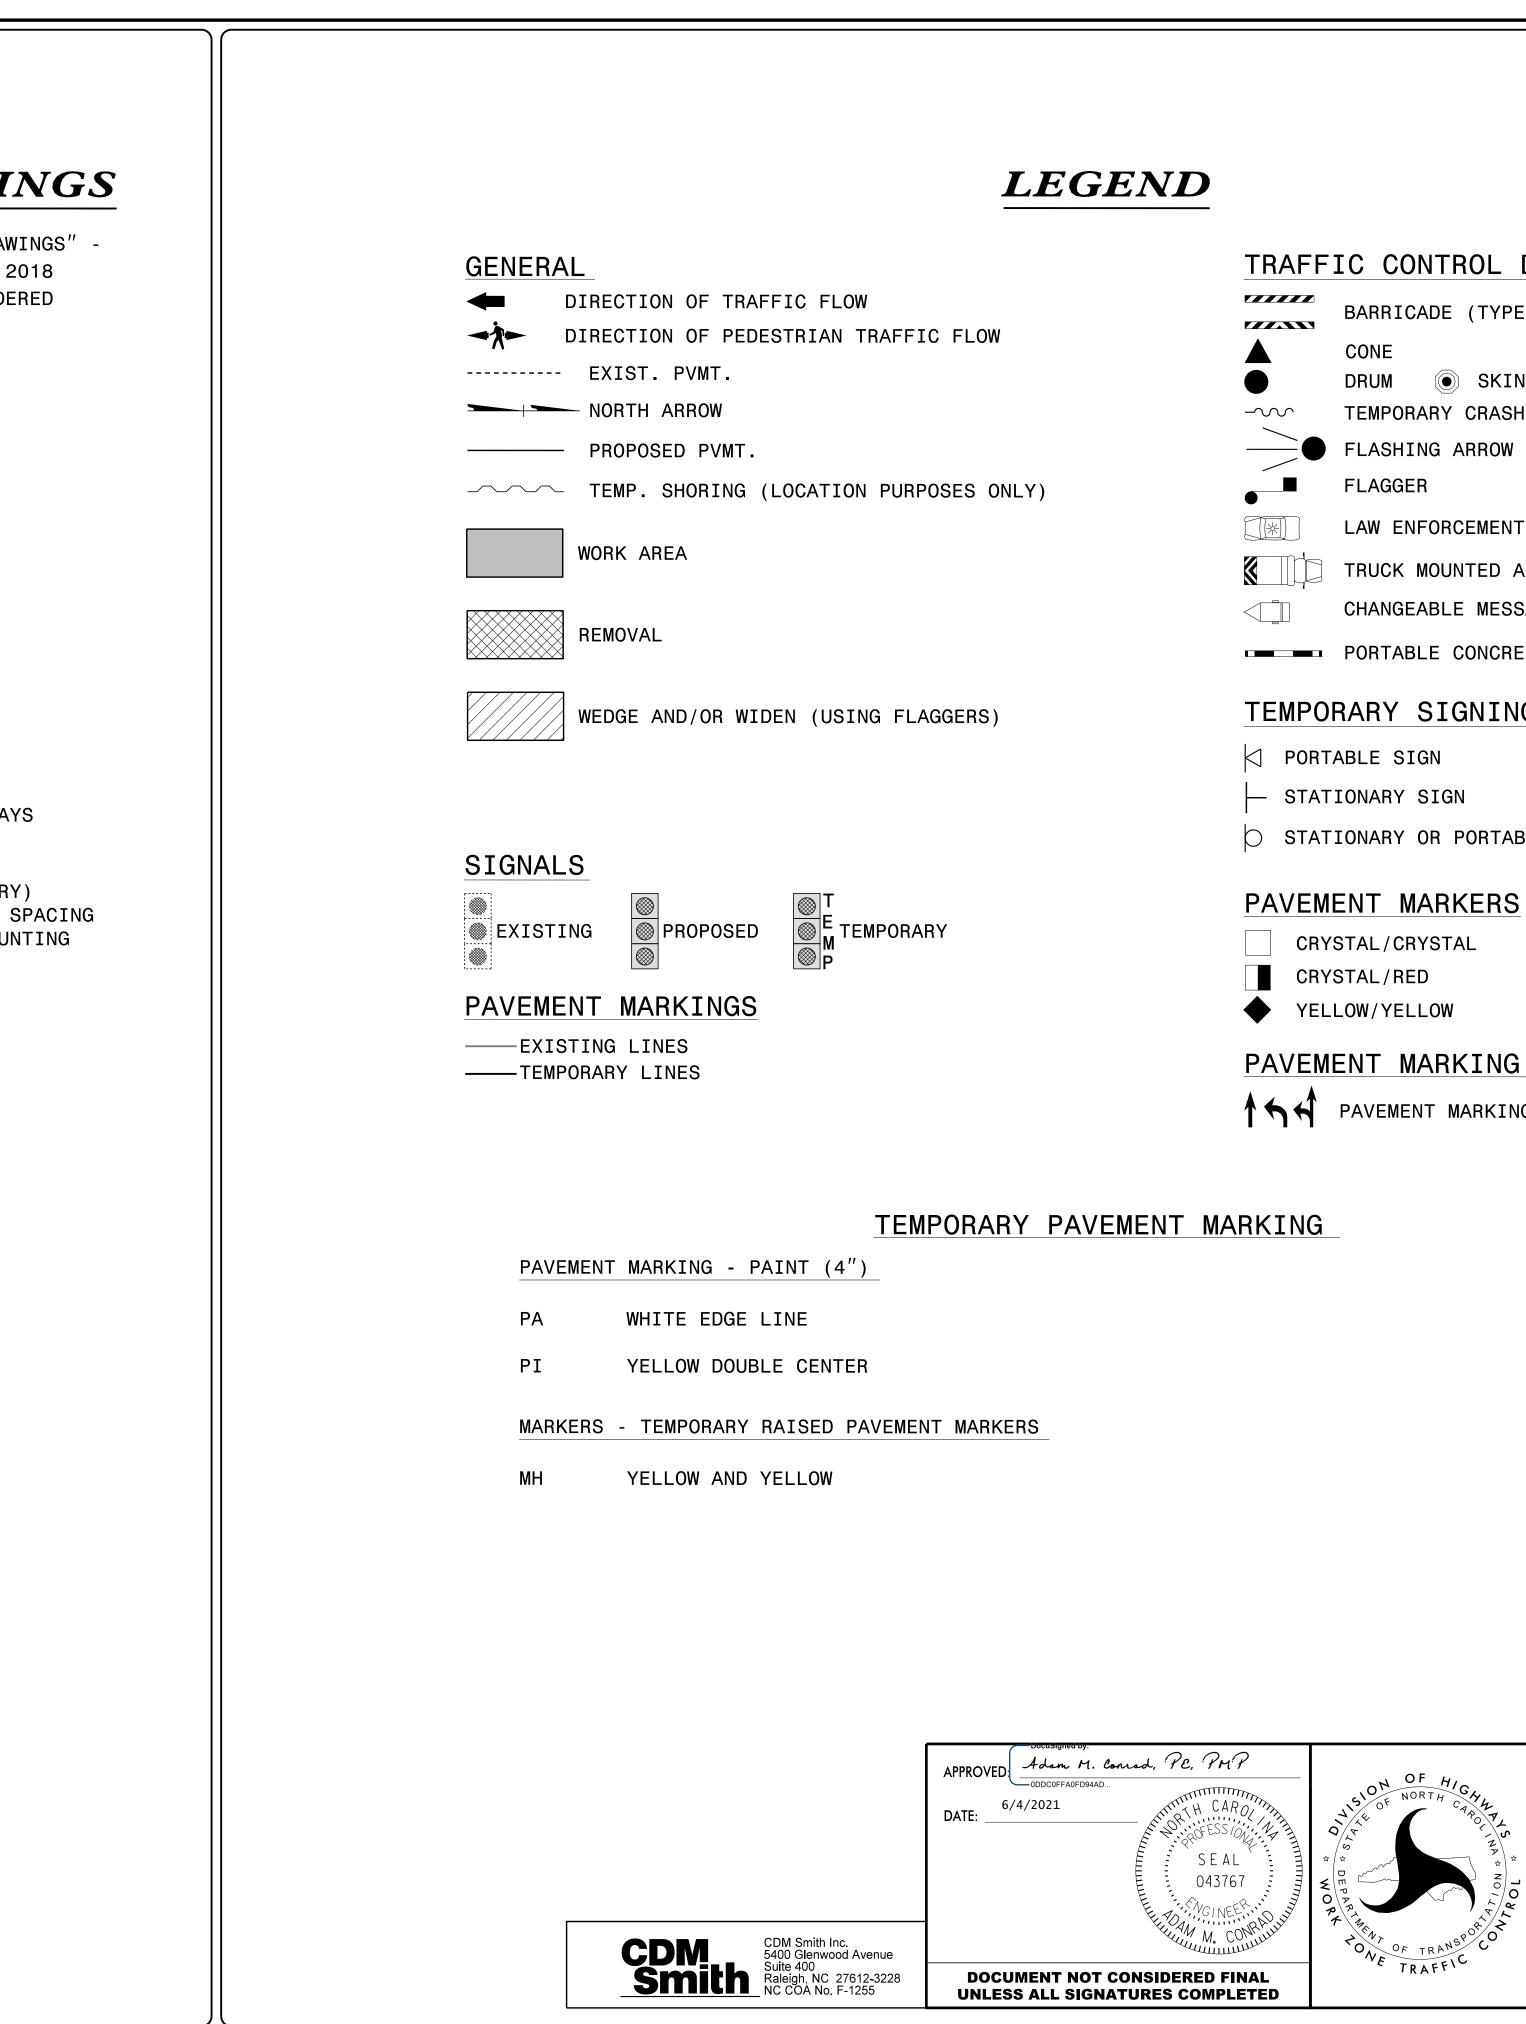

ROADWAY STANDARD DRAWINGS

THE FOLLOWING ROADWAY STANDARDS AS SHOWN IN "ROADWAY STANDARD DRAWINGS" -N.C. DEPARTMENT OF TRANSPORTATION - RALEIGH, N.C., DATED JANUARY 2018 ARE APPLICABLE TO THIS PROJECT AND BY REFERENCE HEREBY ARE CONSIDERED A PART OF THESE PLANS:

STD. NO.

TITLE

	WORK ZONE ADVANCE WARNING SIGNS
1101.02	TEMPORARY LANE CLOSURES
1101.04	TEMPORARY SHOULDER CLOSURES
1101.05	WORK ZONE VEHICLE ACCESSES
1101.11	TRAFFIC CONTROL DESIGN TABLES
1110.01	STATIONARY WORK ZONE SIGNS
1110.02	PORTABLE WORK ZONE SIGNS
1130.01	DRUMS
1135.01	CONES
1145.01	BARRICADES
1150.01	FLAGGERS
1160.01	TEMPORARY CRASH CUSHION
1170.01	PORTABLE CONCRETE BARRIER
1180.01	SKINNY - DRUMS
1205.01	PAVEMENT MARKINGS - LINE TYPES AND OFFSETS
1205.02	PAVEMENT MARKINGS - TWO LANE AND MULTILANE ROADWAY
1205.12	PAVEMENT MARKINGS - BRIDGES
1250.01	RAISED PAVEMENT MARKERS - INSTALLATION SPACING
1251.01	RAISED PAVEMENT MARKERS - (PERMANENT AND TEMPORARY
1261.01	GUARDRAIL AND BARRIER DELINEATORS - INSTALLATION S
1261.02	GUARDRAIL AND BARRIER DELINEATORS - TYPES AND MOUN
1262.01	GUARDRAIL END DELINEATION



			١
	PROJ. REFERENCE NO.	SHEET NO.	
	B-5624	<u>TMP-</u> 1A	

TRAFFIC CONTROL DEVICES

	BARRICADE (TYPE III)
	CONE
	DRUM 🔘 SKINNY DRUM 💿 TUBULAR MARKER
-~~	TEMPORARY CRASH CUSHION
	FLASHING ARROW BOARD
	FLAGGER
	LAW ENFORCEMENT
	TRUCK MOUNTED ATTENUATOR (TMA)
	CHANGEABLE MESSAGE SIGN
	PORTABLE CONCRETE BARRIER

TEMPORARY SIGNING

- STATIONARY OR PORTABLE SIGN

PAVEMENT MARKING SYMBOLS

PAVEMENT MARKING SYMBOLS

ROADWAY STANDARD DRAWINGS & LEGEND