
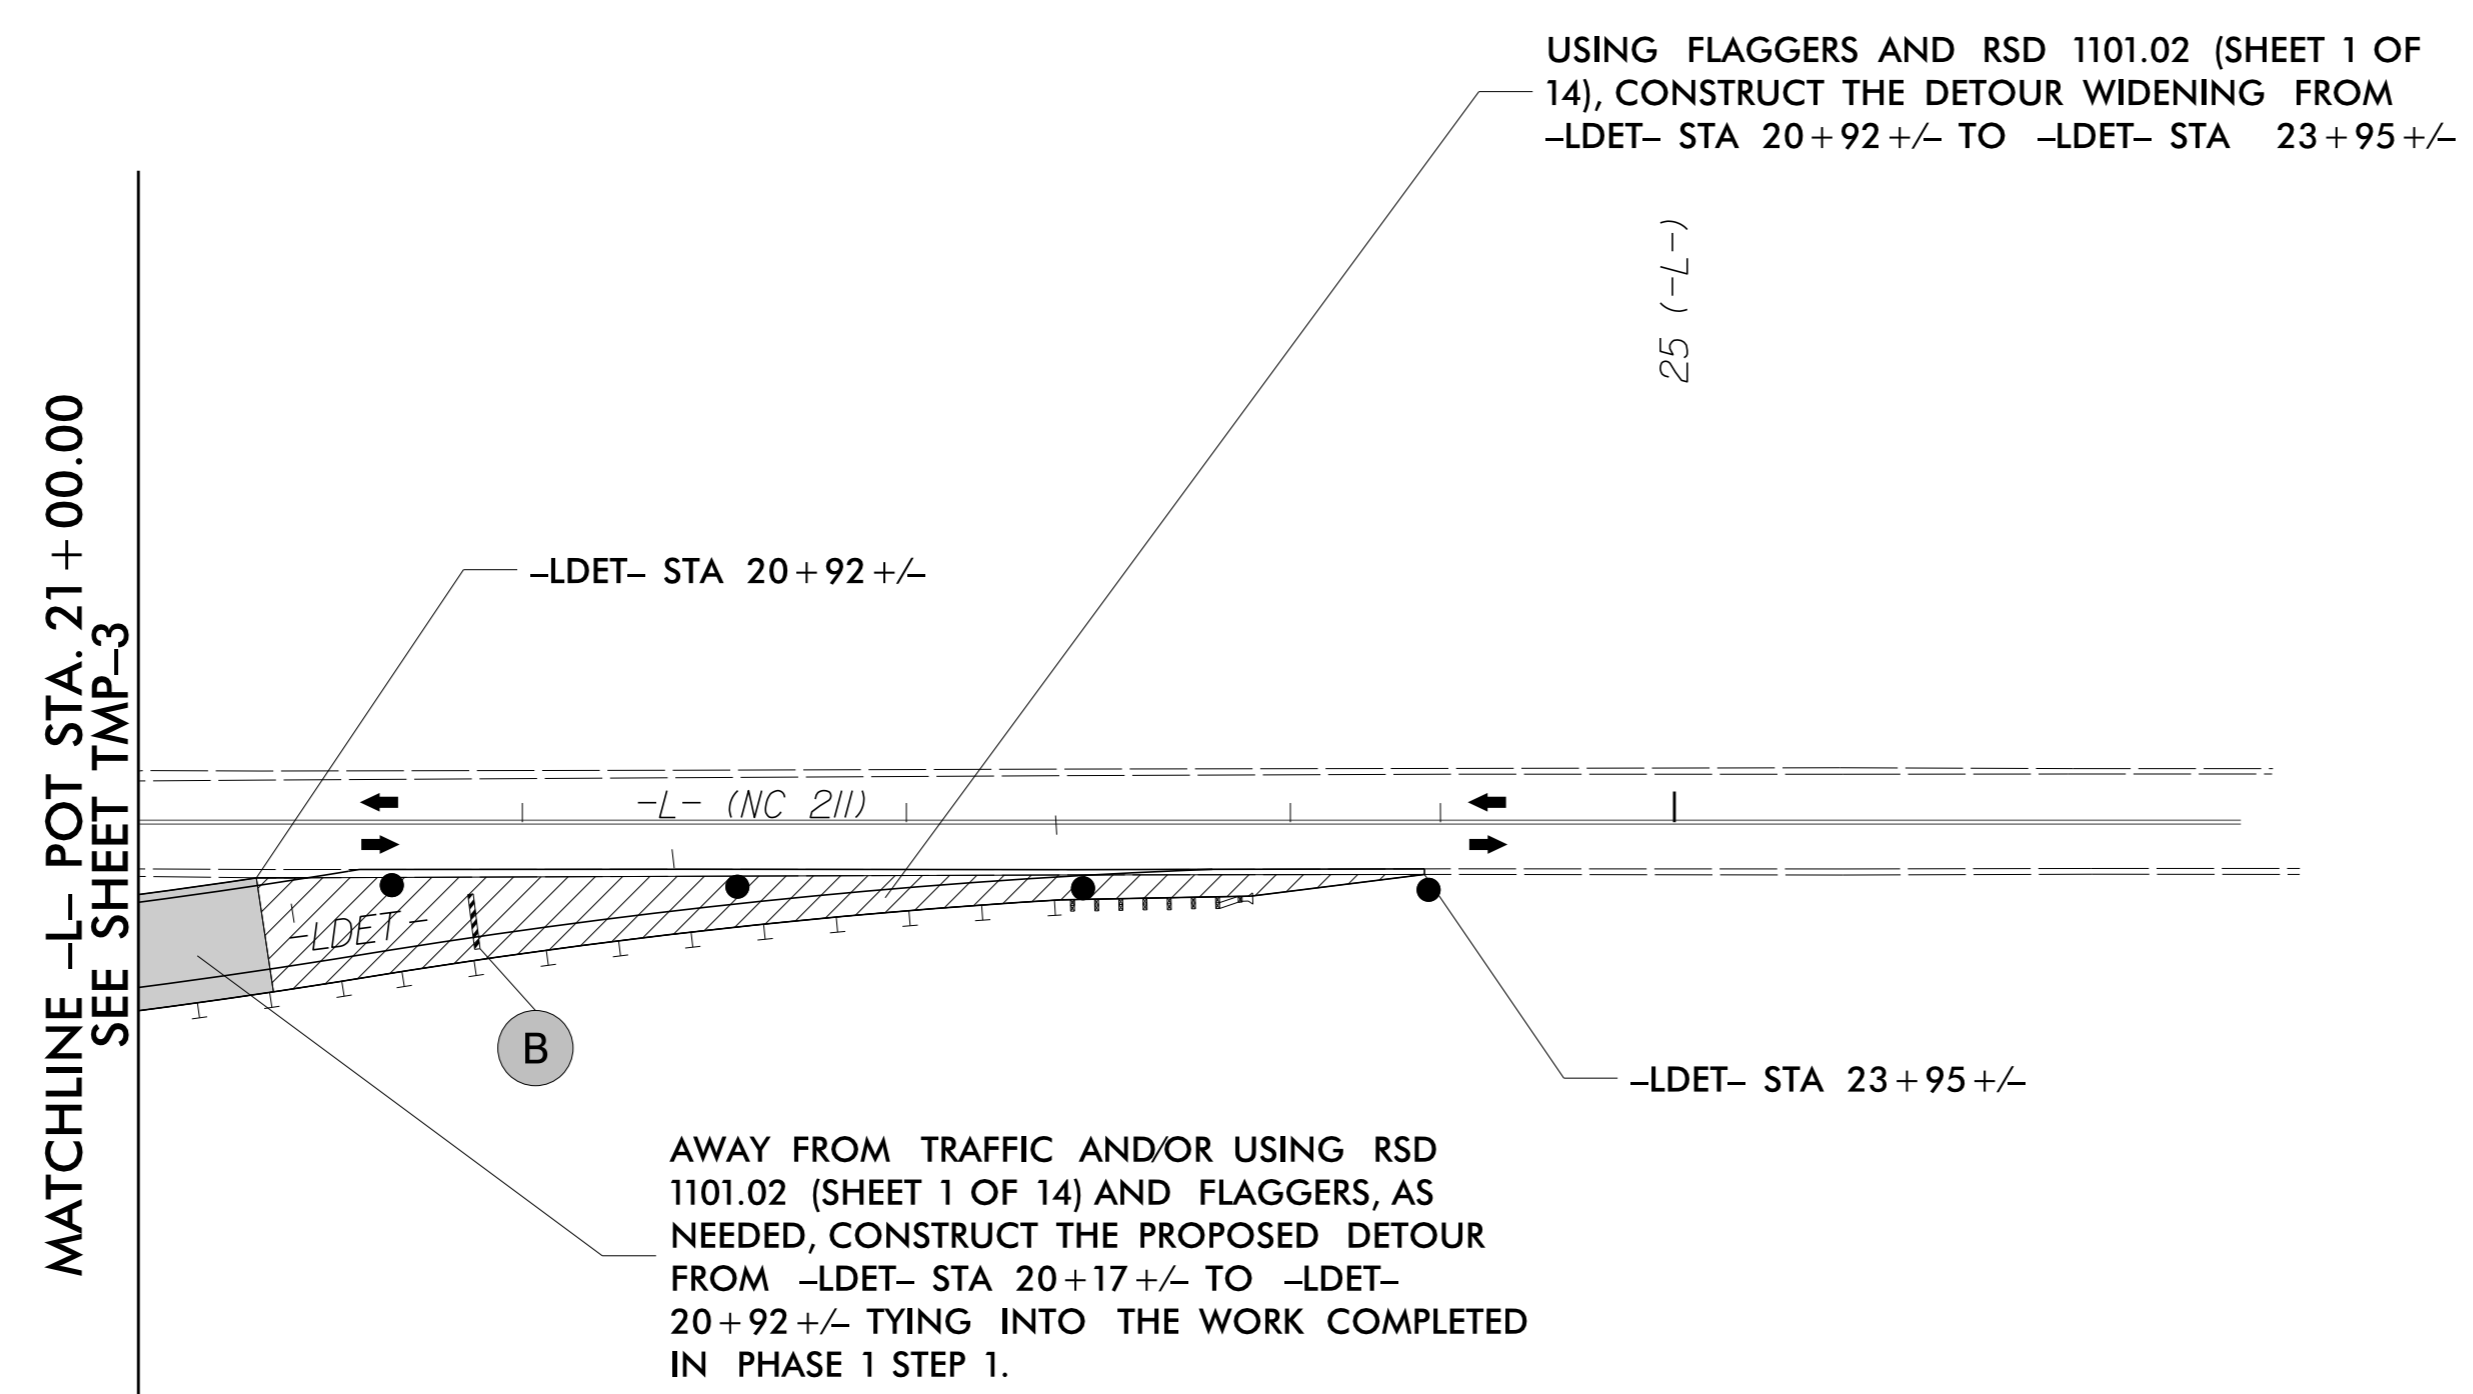
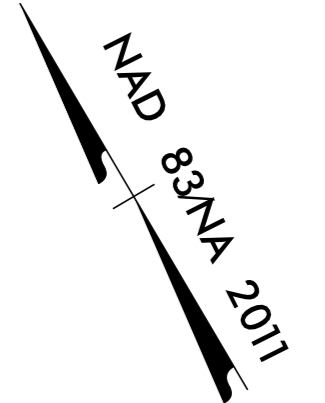


PROJ. REFERENCE NO.	SHEET NO.
B-5624	TMP-4

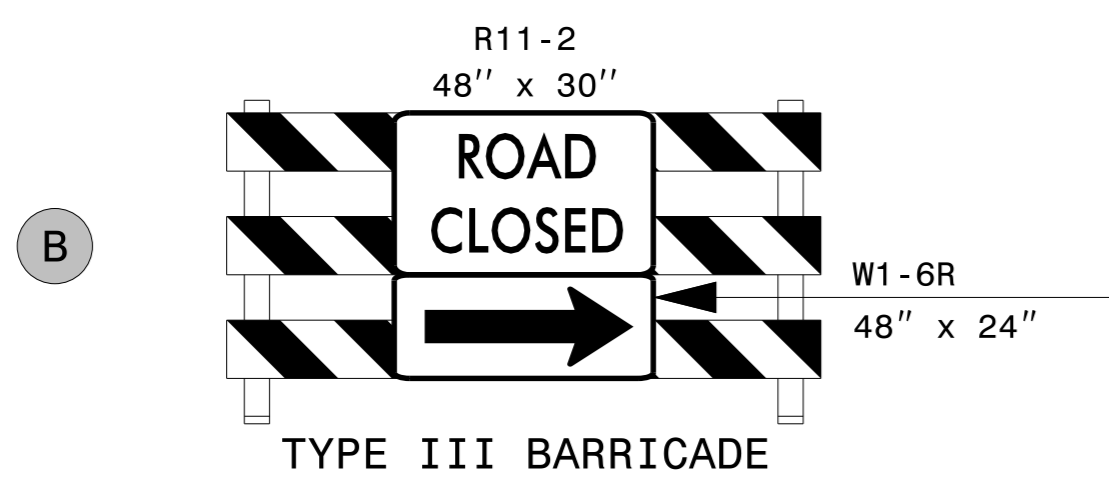


6/4/2021  
pw:\cdmsmith-az02-pw.bentley.com\FW\_PLN\Documents\17240\235233\0 Transportation\04 Client Folder Structure\B5624\TrafficControl\TCP\B5624\_TC\_TMP\_04.dgn  
User:ICONRADAM

**CDM Smith**  
CDM Smith Inc.  
5400 Glenwood Avenue  
Suite 400  
Raleigh, NC 27612-3228  
NC COA No. F-1255

APPROVED: *Adam M. Conrad, P.E., P.T.P.*  
DATE: 6/4/2021

SEAL  
NORTH CAROLINA  
PROFESSIONAL  
ENGINEER  
ADAM M. CONRAD  
043767

**DOCUMENT NOT CONSIDERED FINAL  
UNLESS ALL SIGNATURES COMPLETED**

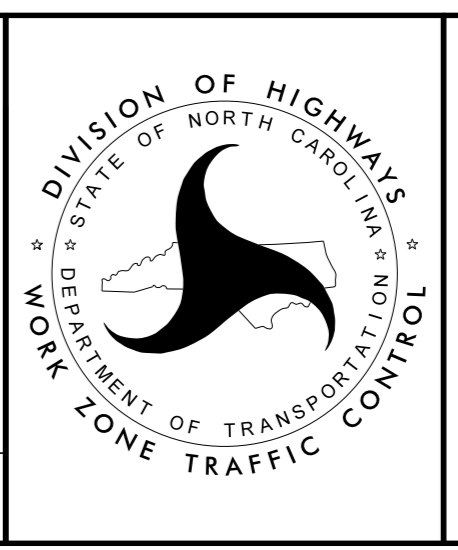

**TEMPORARY  
TRAFFIC CONTROL  
PHASE I DETAIL**