



-L- STA 17+00 +/-
SECTION A-A

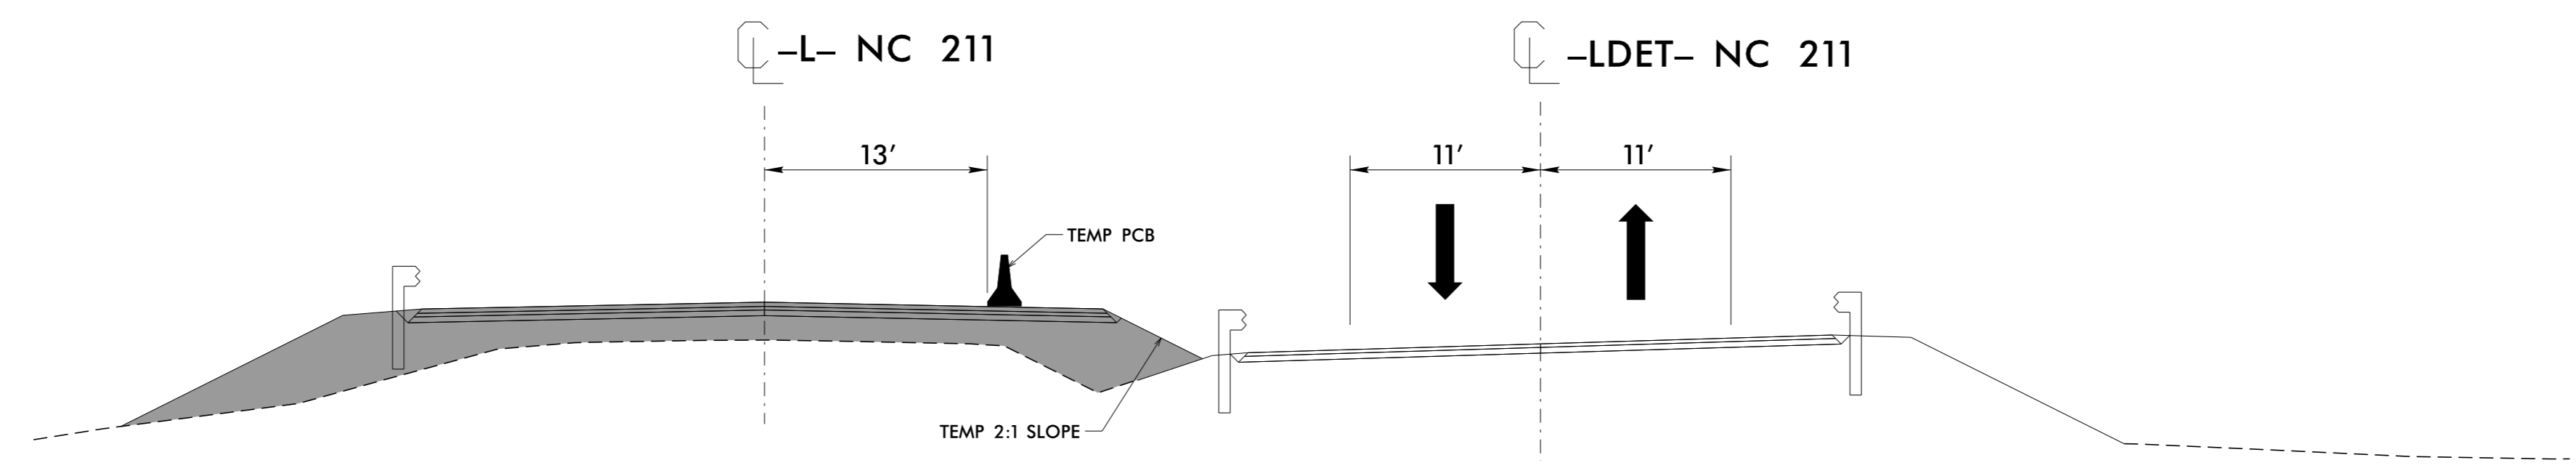

-L- STA 19+50 +/-
SECTION B-B

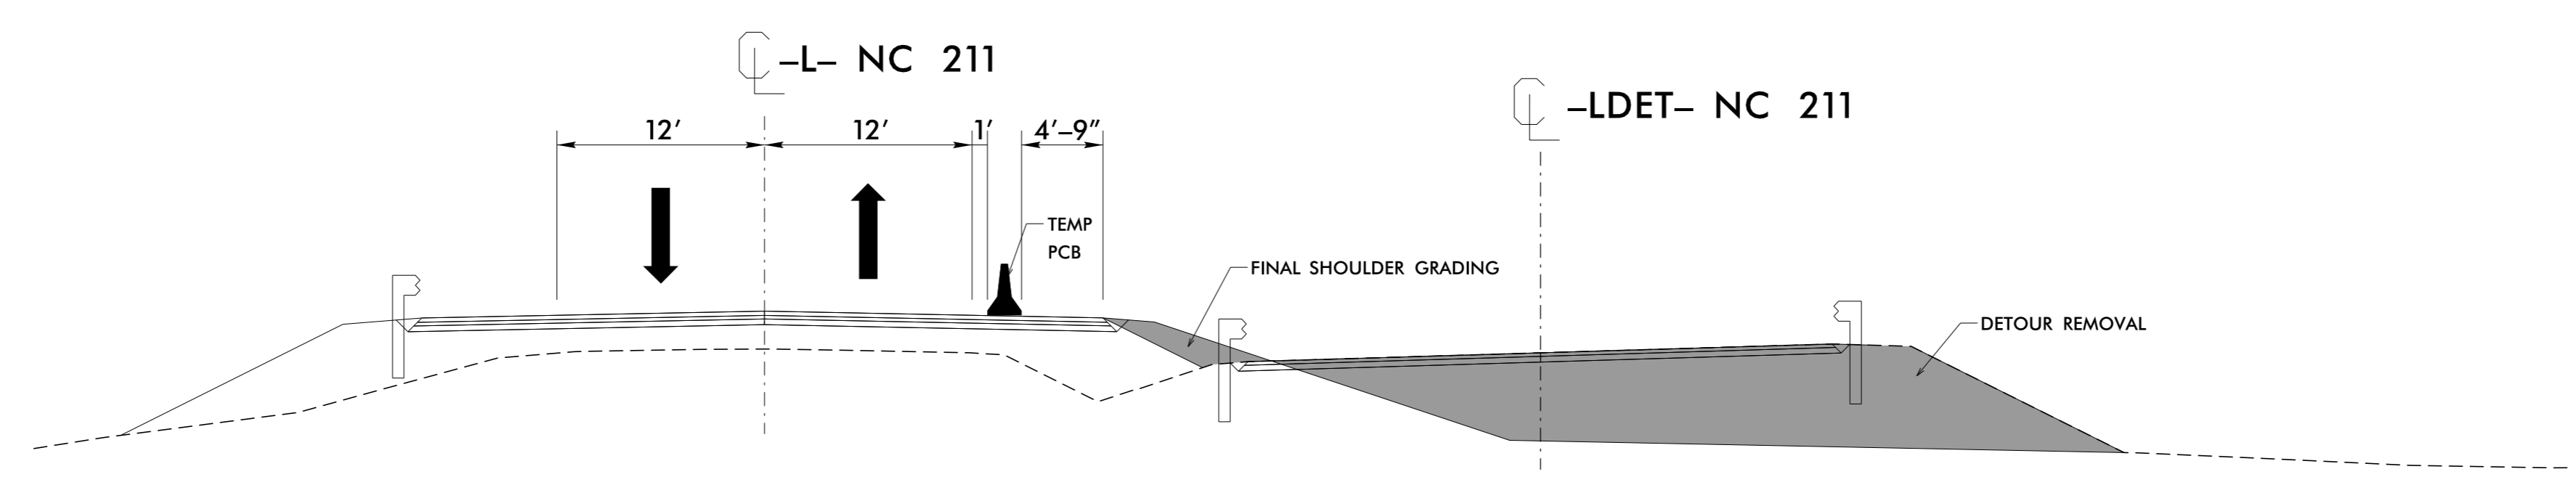


PHASE III
-L- STA 19+50 +/-

6/4/2021
pw:\cdmsmith-az02-pw.bentley.com\pw_PLN\Documents\17240\235233\0 Transportation\04 Client Folder Structure\B5624\TrafficControl\TCP\B5624_TC_TMP_07.dgn
User:ICONRADAM

CDM Smith
CDM Smith Inc.
5400 Glenwood Avenue
Suite 400
Raleigh, NC 27612-3228
NC COA No. F-1255

APPROVED: *Adam M. Conrad, P.E., P.H.P.*
DATE: 6/4/2021
NORTH CAROLINA PROFESSIONAL ENGINEER SEAL
043767
ADAM M. CONRAD

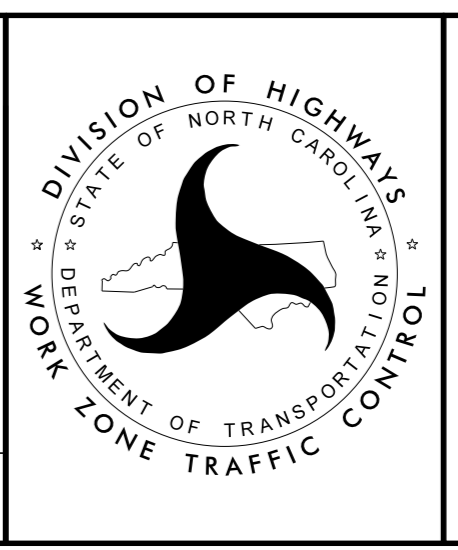

TEMPORARY TRAFFIC CONTROL TYPICAL SECTIONS

DOCUMENT NOT CONSIDERED FINAL UNLESS ALL SIGNATURES COMPLETED