



**TYPICAL SECTION NO. 1**  
 -L- STA. 12+70.00 TO 15+75.00  
 -L- STA. 28+75.00 TO 31+30.00

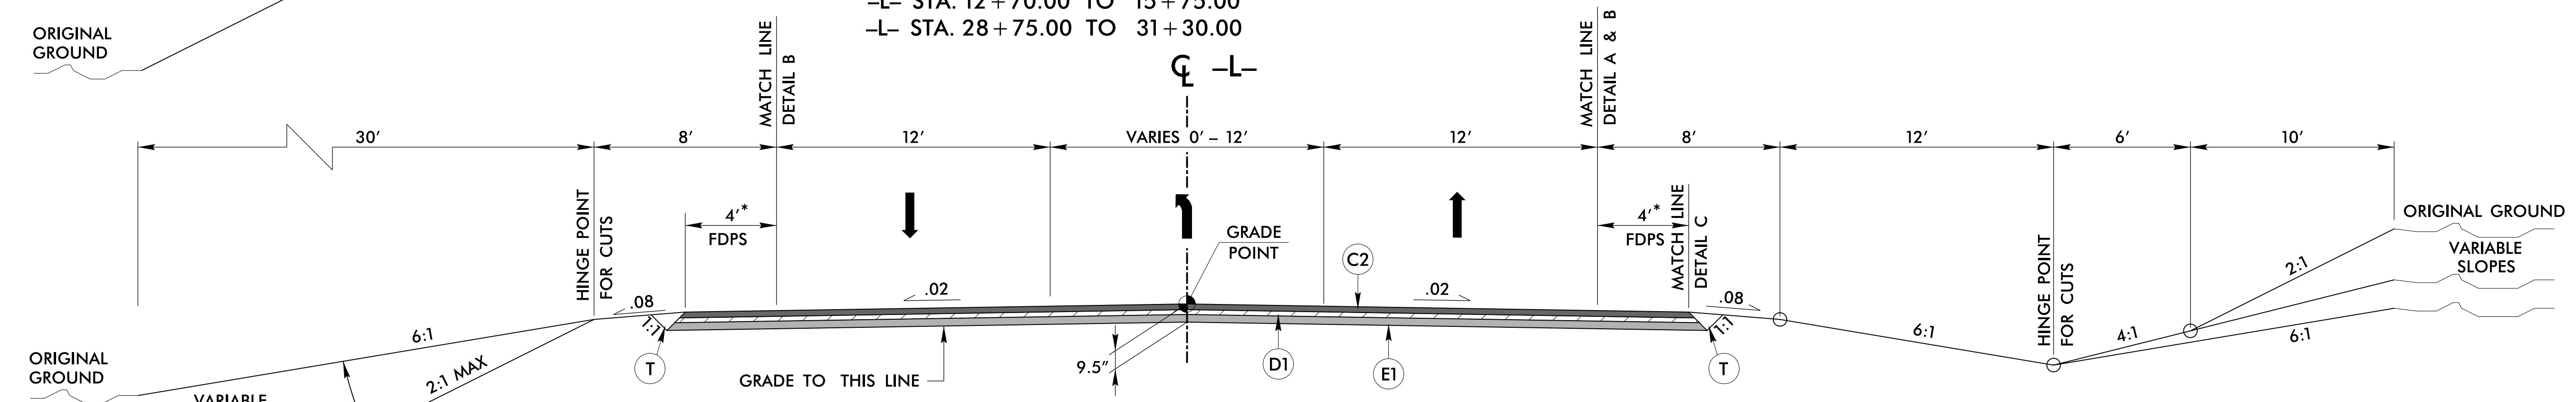


**TYPICAL SECTION NO. 2**  
 -L- STA. 15+75.00 TO 20+56.88 (BEGIN APPROACH SLAB)  
 -L- STA. 23+13.11 (END APPROACH SLAB) TO 28+75.00

\* SHOULDER VARIES WITH GUARDRAIL SEE DETAIL B


FINAL PAVEMENT SCHEDULE	
C1	PROP. APPROX. 1.5" ASPHALT CONCRETE SURFACE COURSE, TYPE S9.5B, AT AN AVERAGE RATE OF 165 LBS. PER SQ. YD.
C2	PROP. APPROX. 3" ASPHALT CONCRETE SURFACE COURSE, TYPE S9.5B, AT AN AVERAGE RATE OF 165 LBS. PER SQ. YD. IN EACH OF TWO LAYERS.
C3	PROP. VAR. DEPTH ASPHALT CONCRETE SURFACE COURSE, TYPE S9.5B, AT AN AVERAGE RATE OF 110 LBS. PER SQ. YD. PER 1" DEPTH. TO BE PLACED IN LAYERS NOT LESS THAN 1.0" IN DEPTH OR GREATER THAN 1.5" IN DEPTH.
D1	PROP. APPROX. 2.5" ASPHALT CONCRETE INTERMEDIATE COURSE, TYPE I19.0C, AT AN AVERAGE RATE OF 285 LBS. PER SQ. YD.
D2	PROP. VAR. DEPTH ASPHALT CONCRETE INTERMEDIATE COURSE, TYPE I19.0C, AT AN AVERAGE RATE OF 114 LBS. PER SQ. YD. PER 1" DEPTH. TO BE PLACED IN LAYERS NOT LESS THAN 2.5" IN DEPTH OR GREATER THAN 4" IN DEPTH.
E1	PROP. APPROX. 4.0" ASPHALT CONCRETE BASE COURSE, TYPE B25.0C, AT AN AVERAGE RATE OF 456 LBS. PER SQ. YD.
E2	PROP. VAR. DEPTH ASPHALT CONCRETE BASE COURSE, TYPE B25.0C, AT AN AVERAGE RATE OF 114 LBS. PER SQ. YD. PER 1" DEPTH. TO BE PLACED IN LAYERS NOT LESS THAN 3.0" IN DEPTH OR GREATER THAN 5.5" IN DEPTH.
J1	PROP. 6" AGGREGATE BASE COURSE
R	CONCRETE SHOULDER BERM GUTTER
T	EARTH MATERIAL
U	EXISTING PAVEMENT
W	PAVEMENT WEDGING

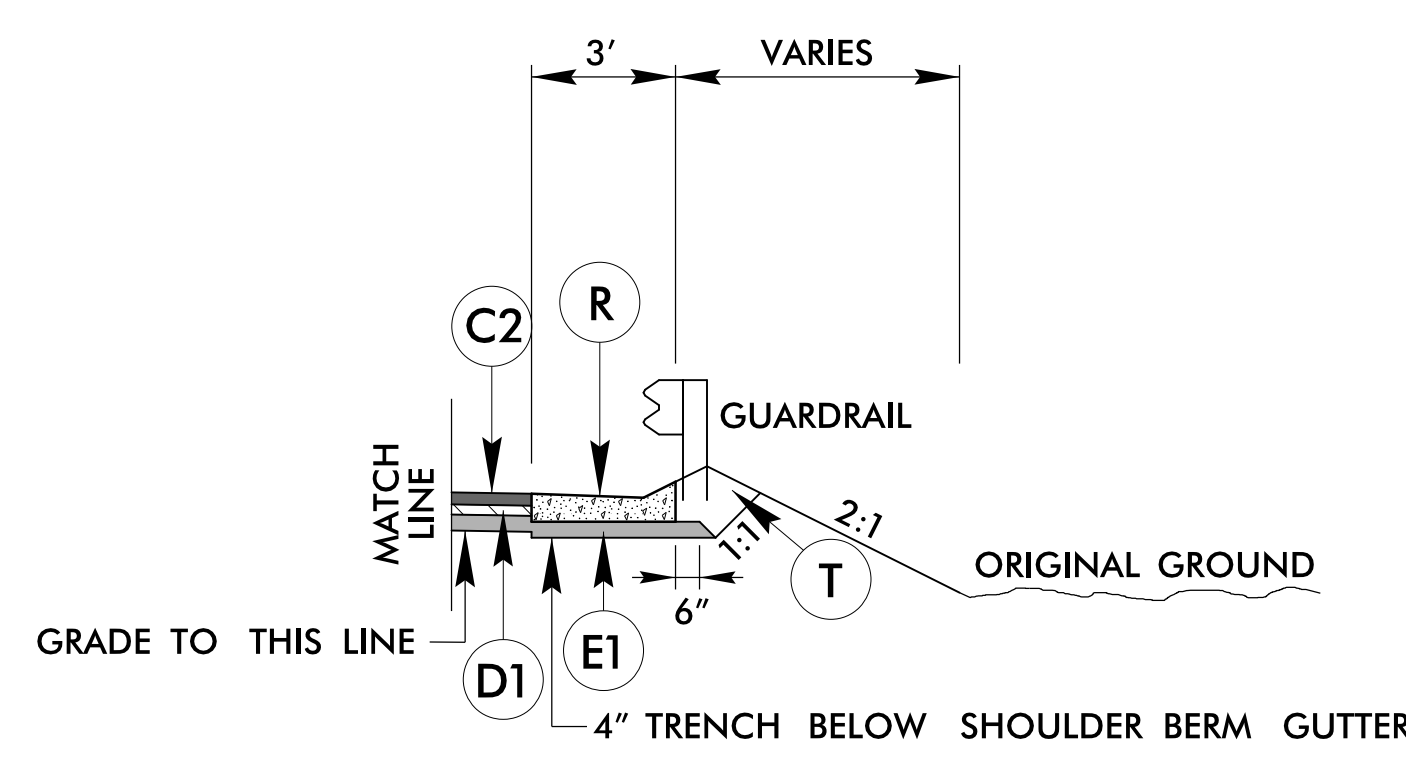


**DETAIL A**  
 -L- STA. 20+35.00 TO 20+49.73 (RT)

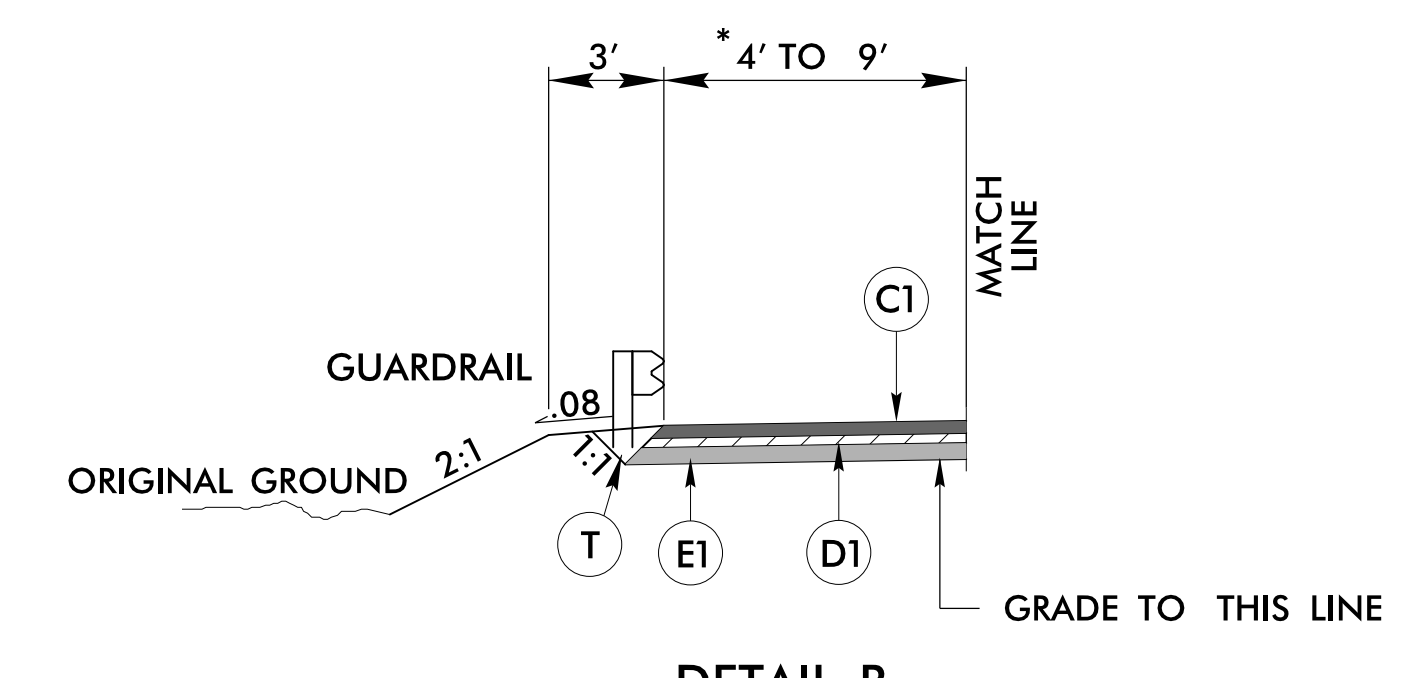


**DETAIL B**  
 -L- STA. 17+70.30 TO 20+89.00 (LT)  
 -L- STA. 17+71.01 TO 20+72.99 (RT)  
 -L- STA. 22+97.00 TO 24+19.87 (LT)  
 -L- STA. 22+80.99 TO 25+29.06 (RT)  
 -L- STA. 24+65.72 TO 25+76.95 (LT)

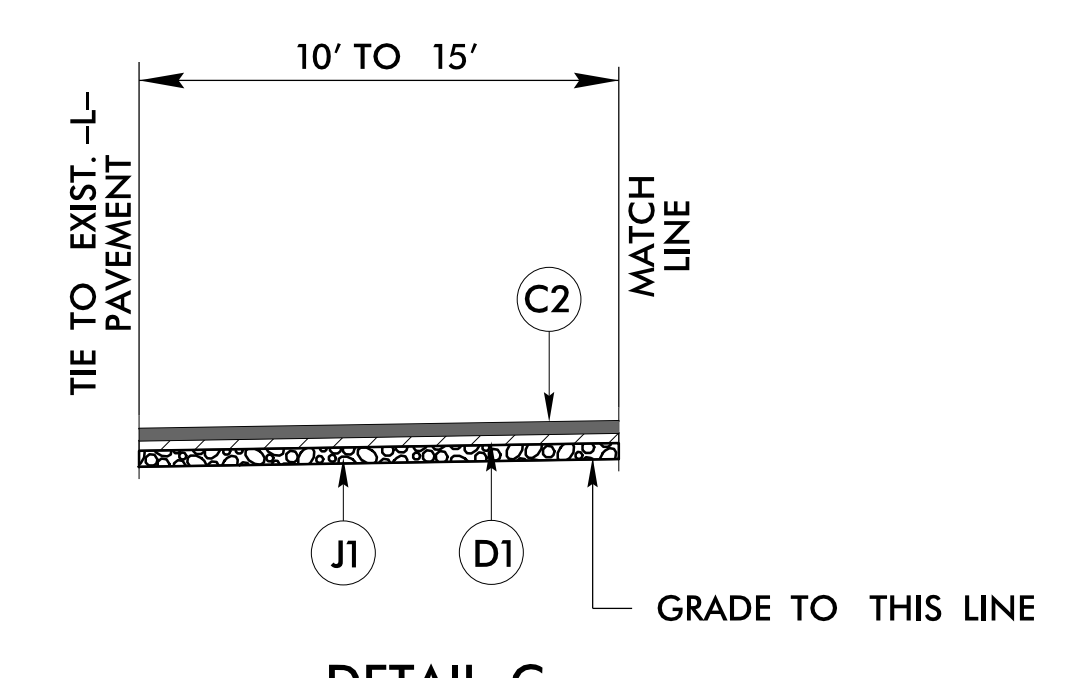

**DETAIL C**  
 TEMPORARY PAVEMENT  
 -L- STA. 25+45+/- TO 26+72+/-

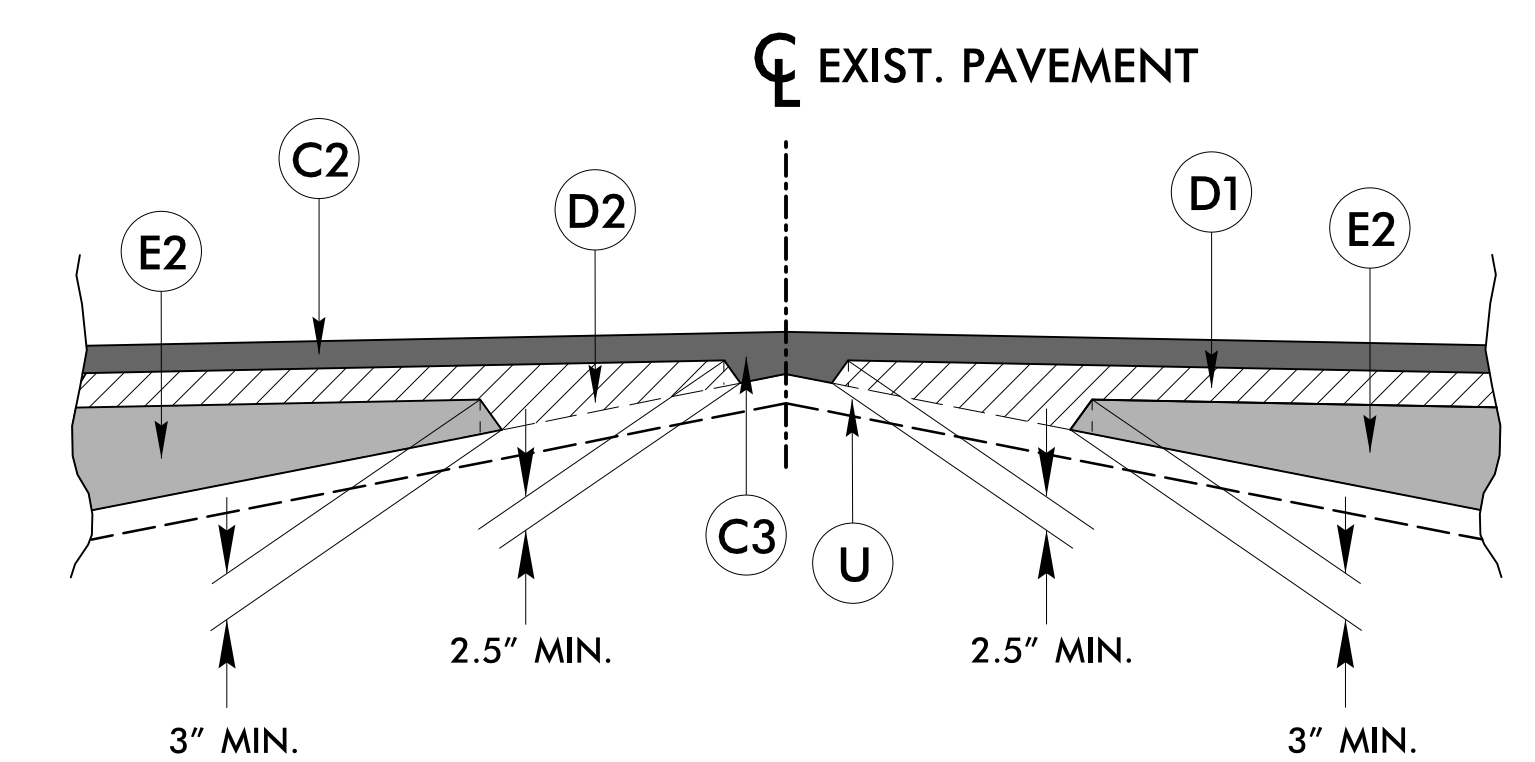

**WEDGING DETAIL D**

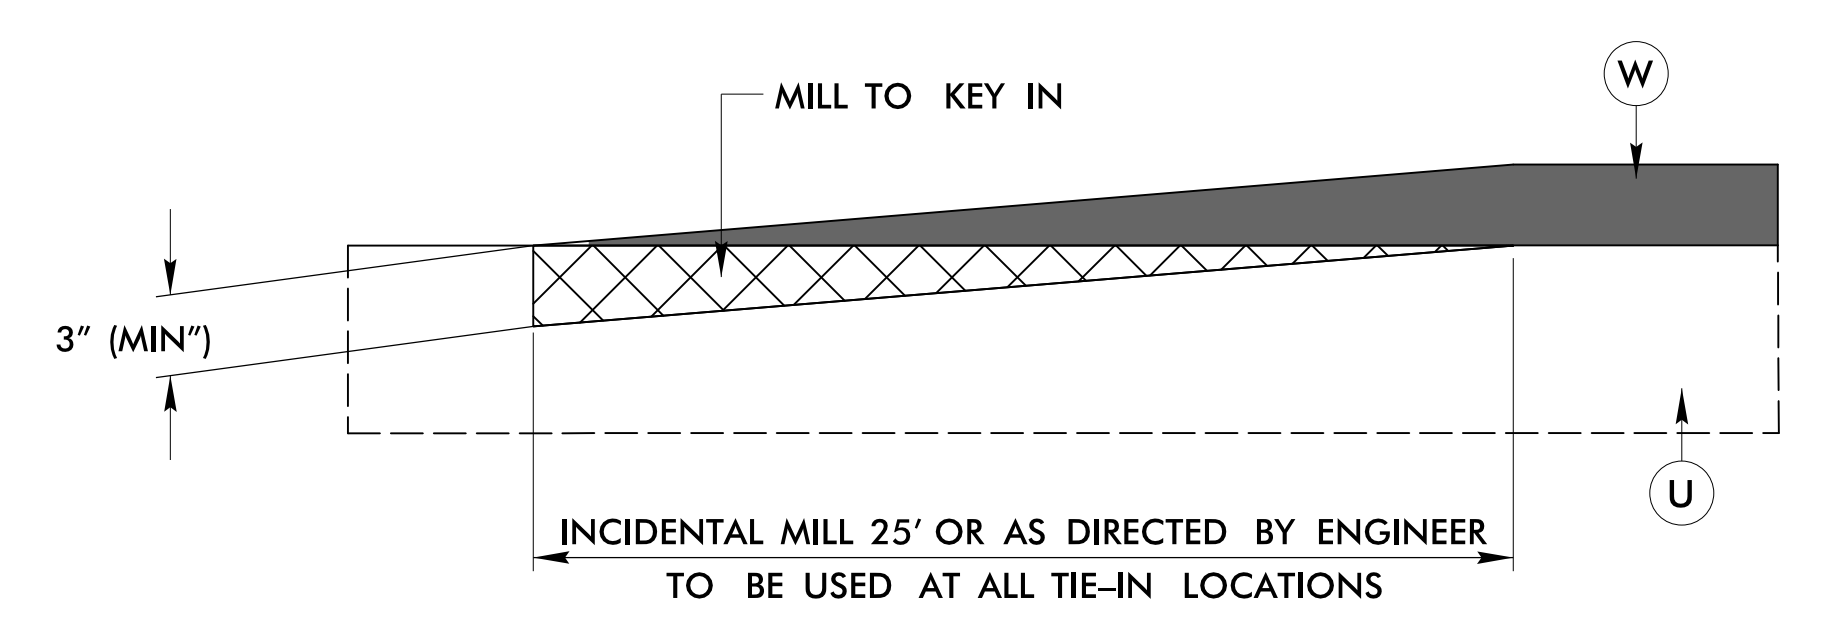

**INCIDENTAL MILLING DETAIL E**

ALL PAVEMENT SLOPES ARE 1:1 UNLESS SHOWN OTHERWISE.  
 NOTE: 8" ABC TO BE USED FOR DRIVEWAYS

7/1/2021  
 F:\roadway\proj\SH\B5813\_rdy\_psh02A-1.dgn  
 MoorEdS