



GEOTEXTILE OVERLAP DETAIL  
(PLAN VIEW)

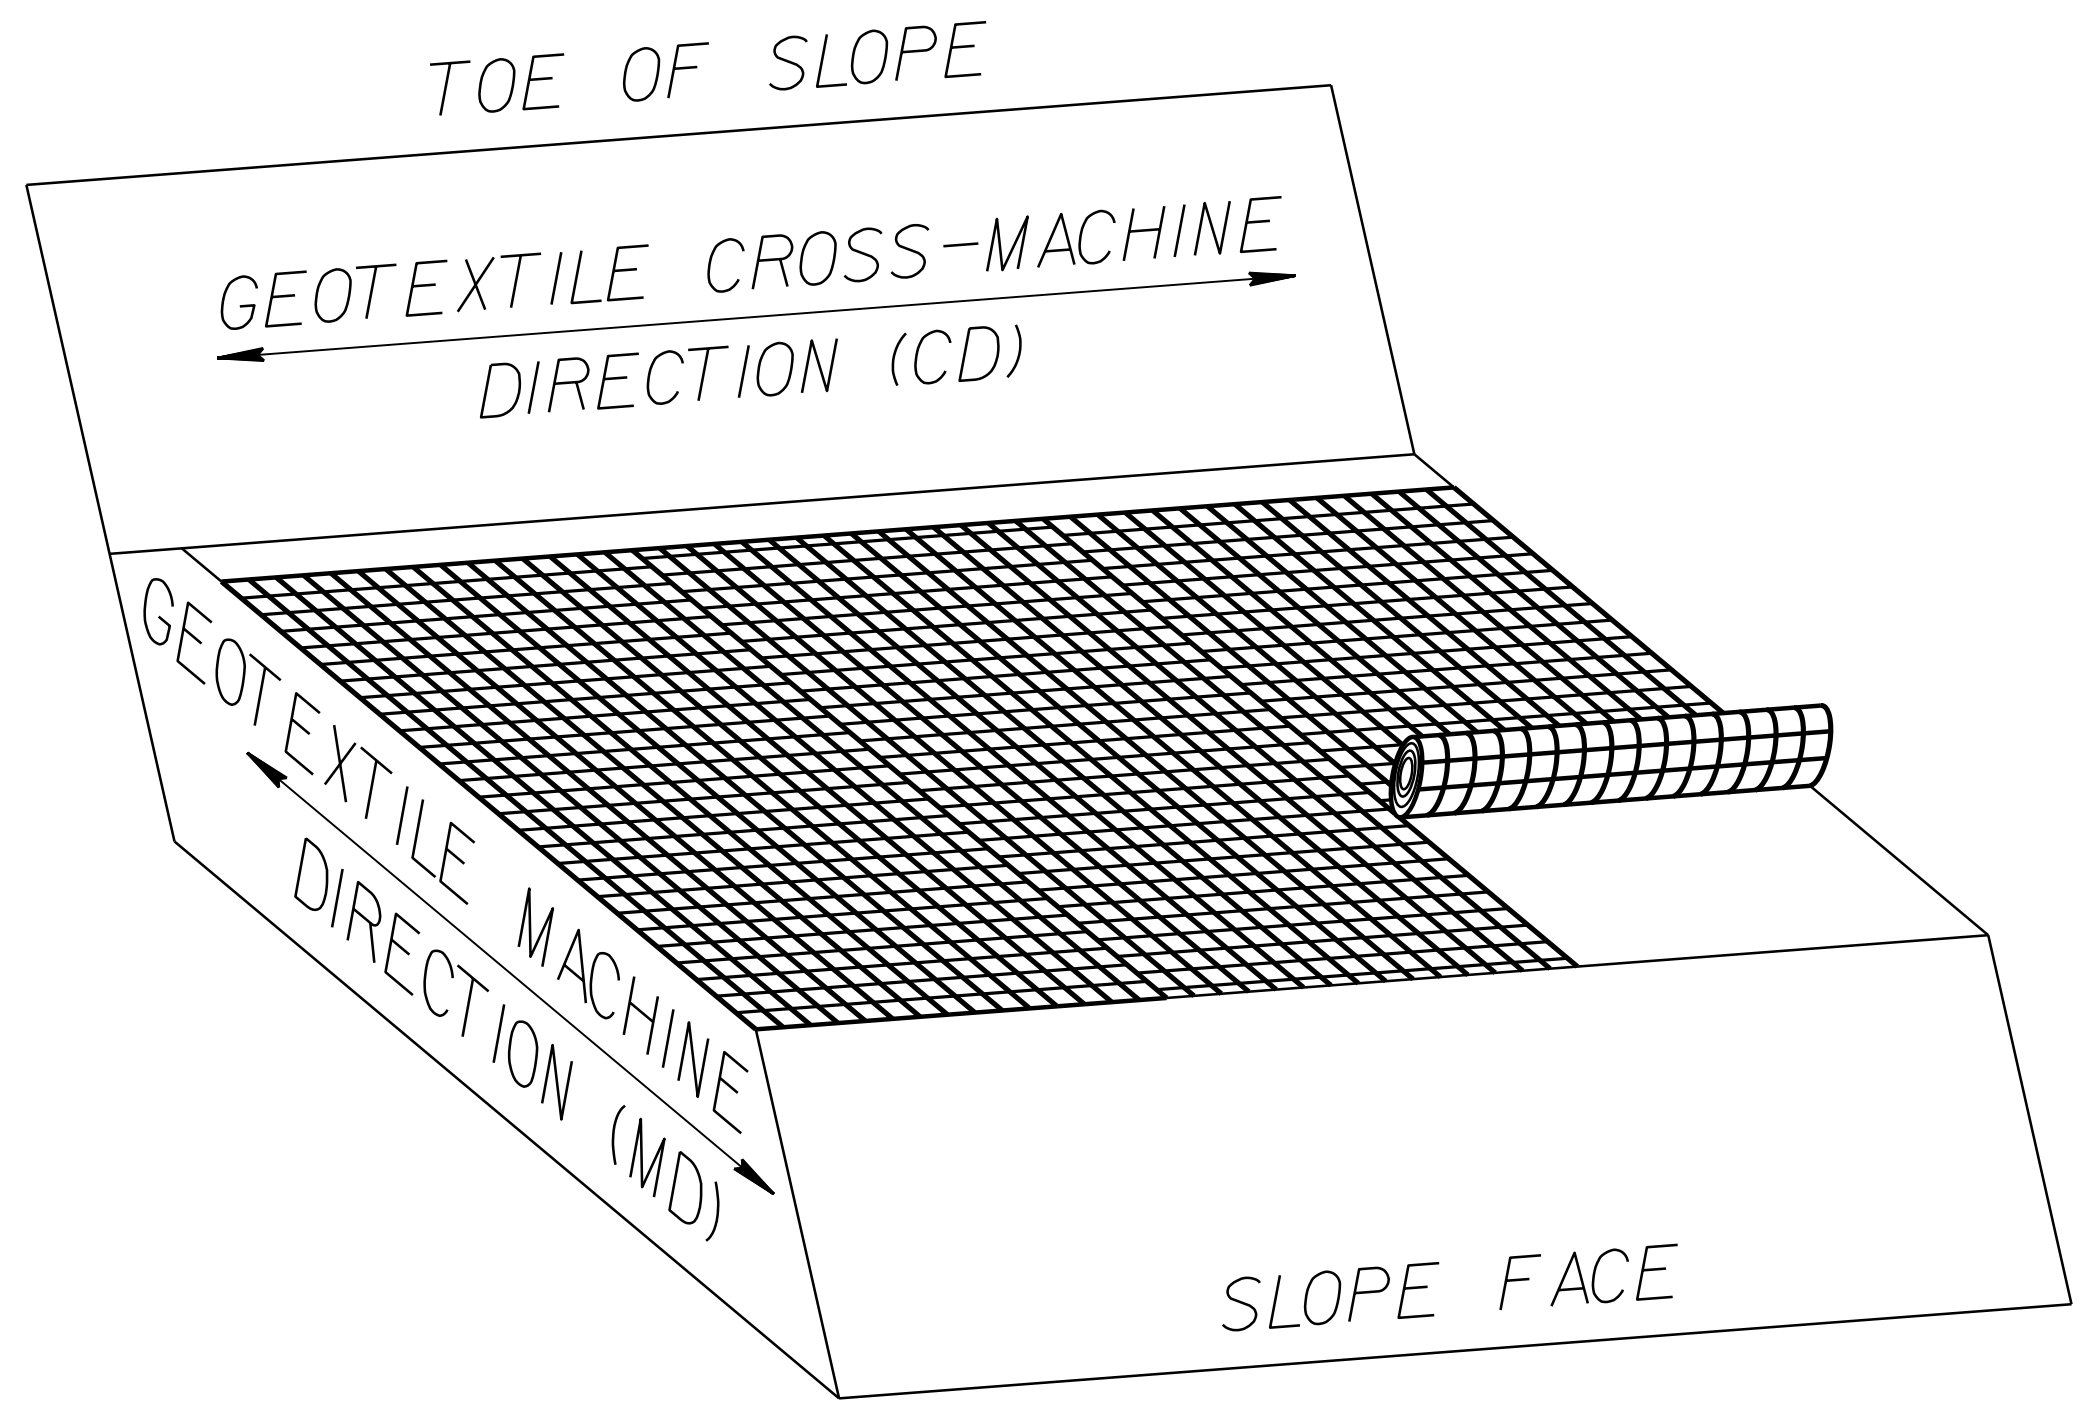

GEOTEXTILE PLACEMENT DETAIL  
AT OTHER LOCATIONS

NOT TO SCALE

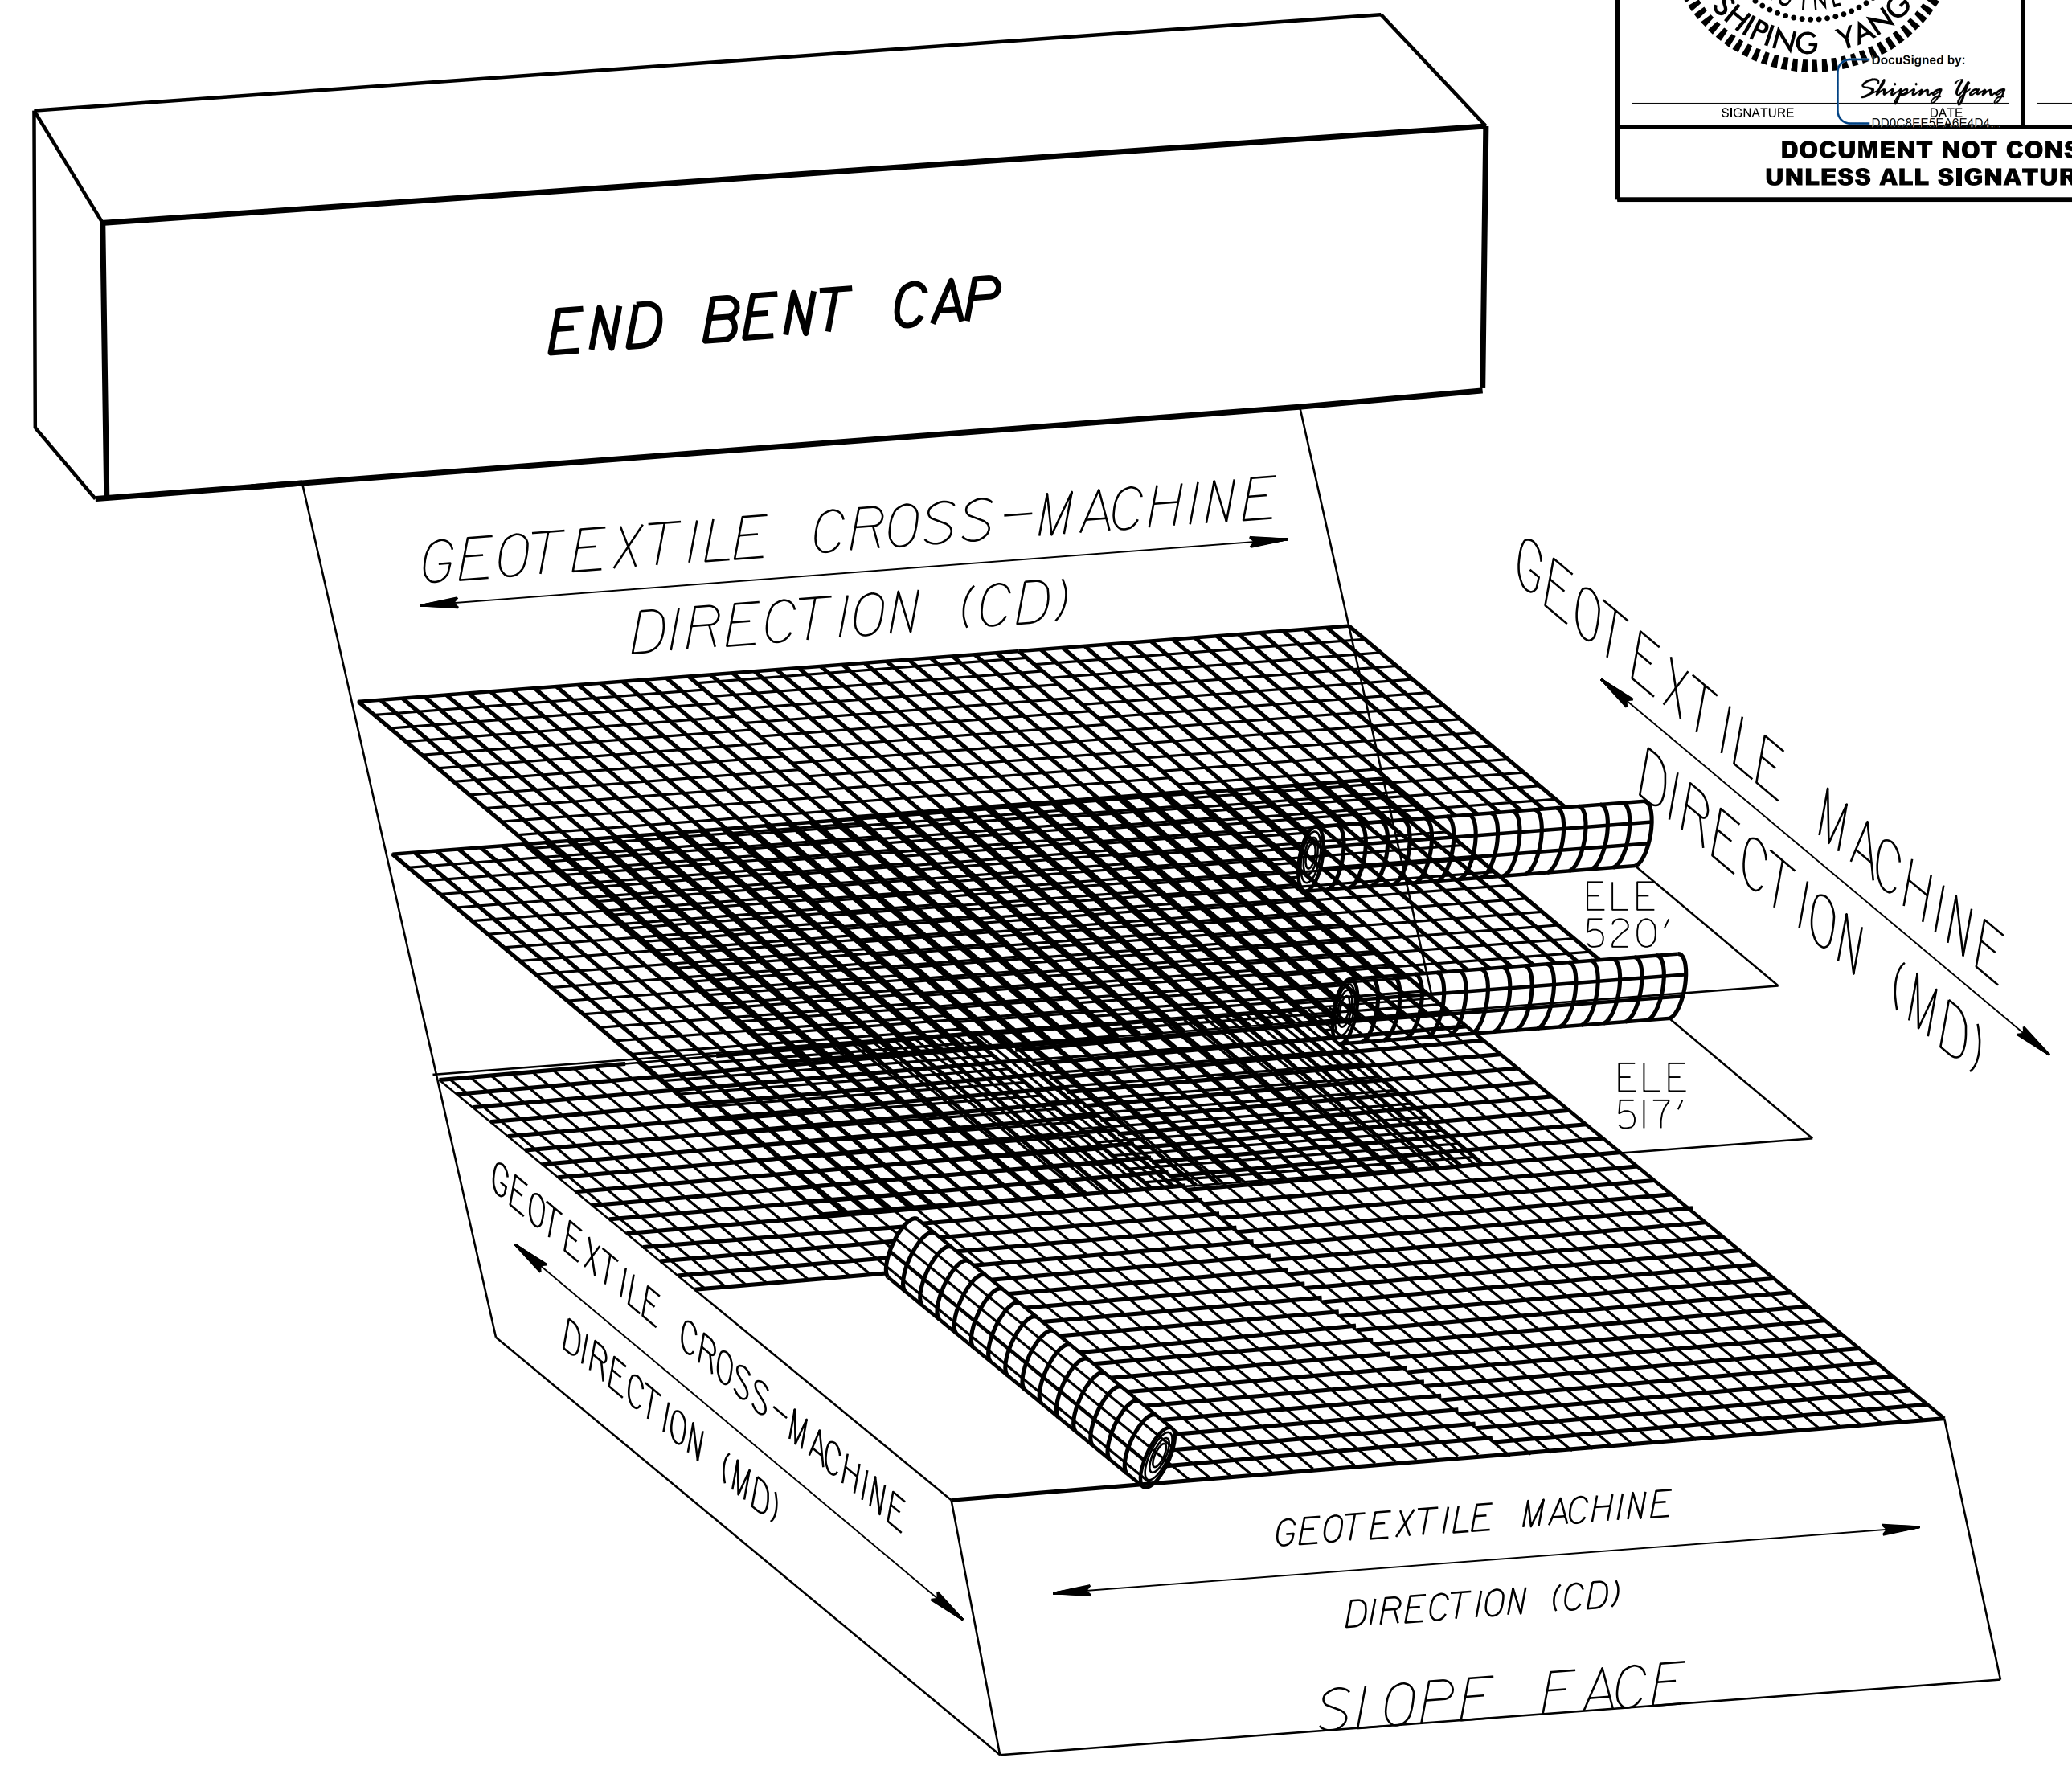

GEOTEXTILE PLACEMENT DETAIL  
AT AND NEAR END BENTS