



**\*\* SEE RSD 1101.03, SHEET 1 AND 2 OF 9, FOR ADDITIONAL WORK ZONE SIGNS AND LOCATIONS.**


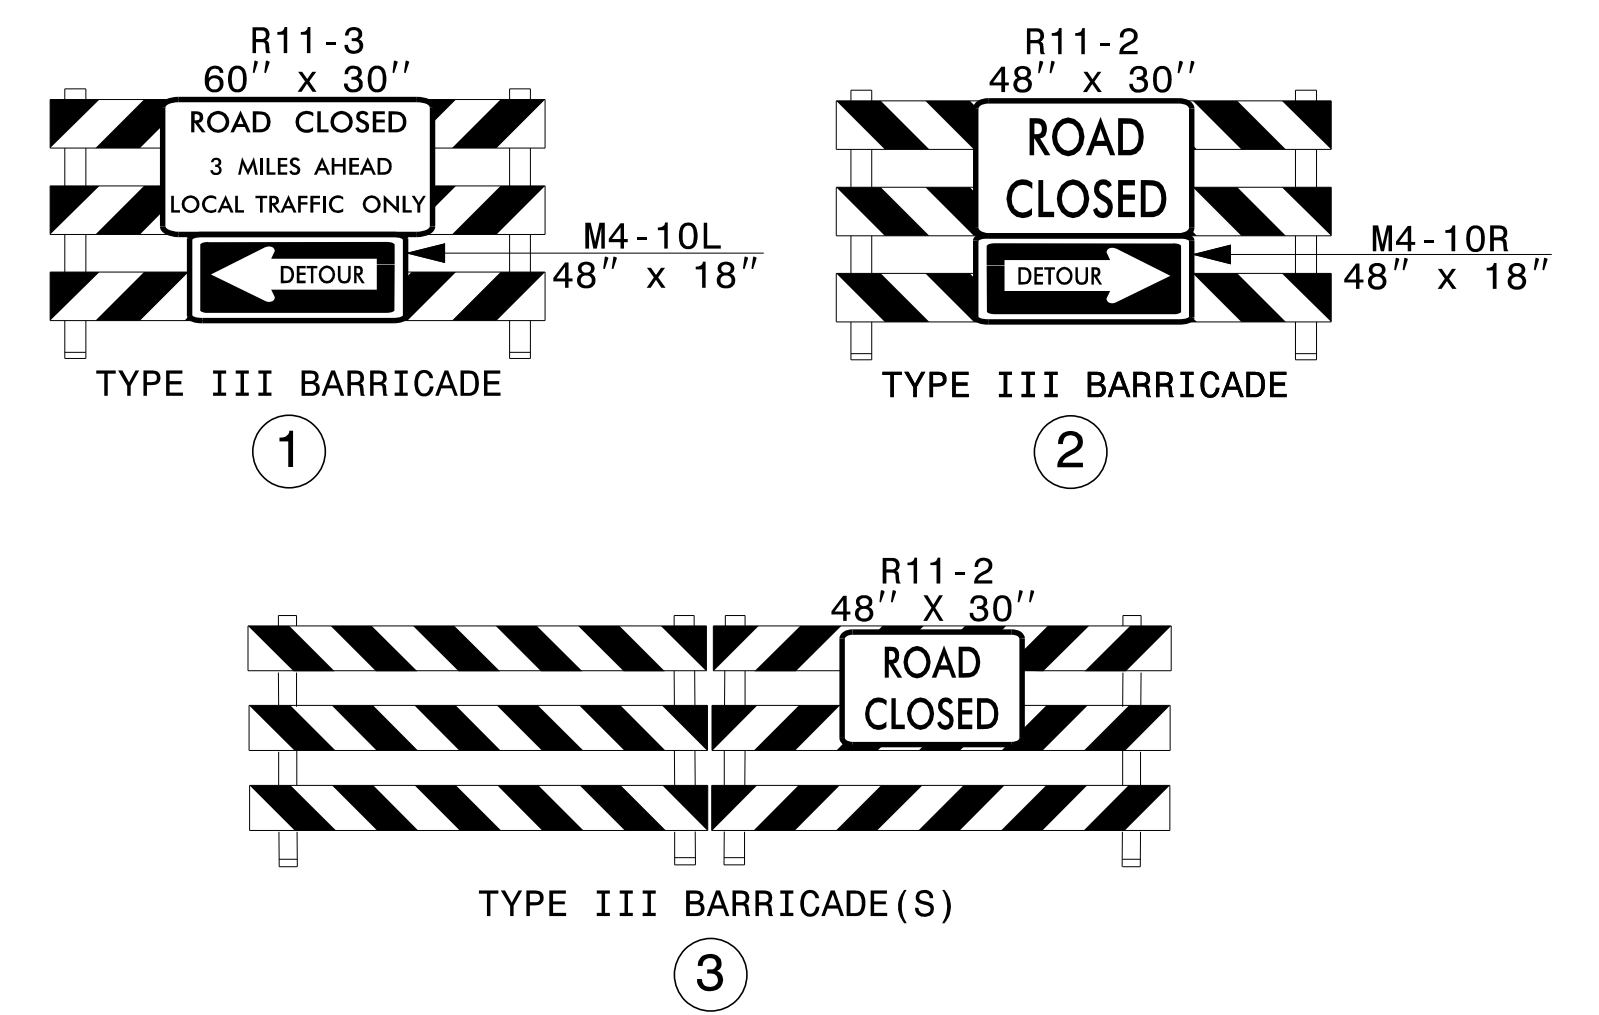


**\* SEE SHEET TMP-2B FOR SIGN DESIGN**

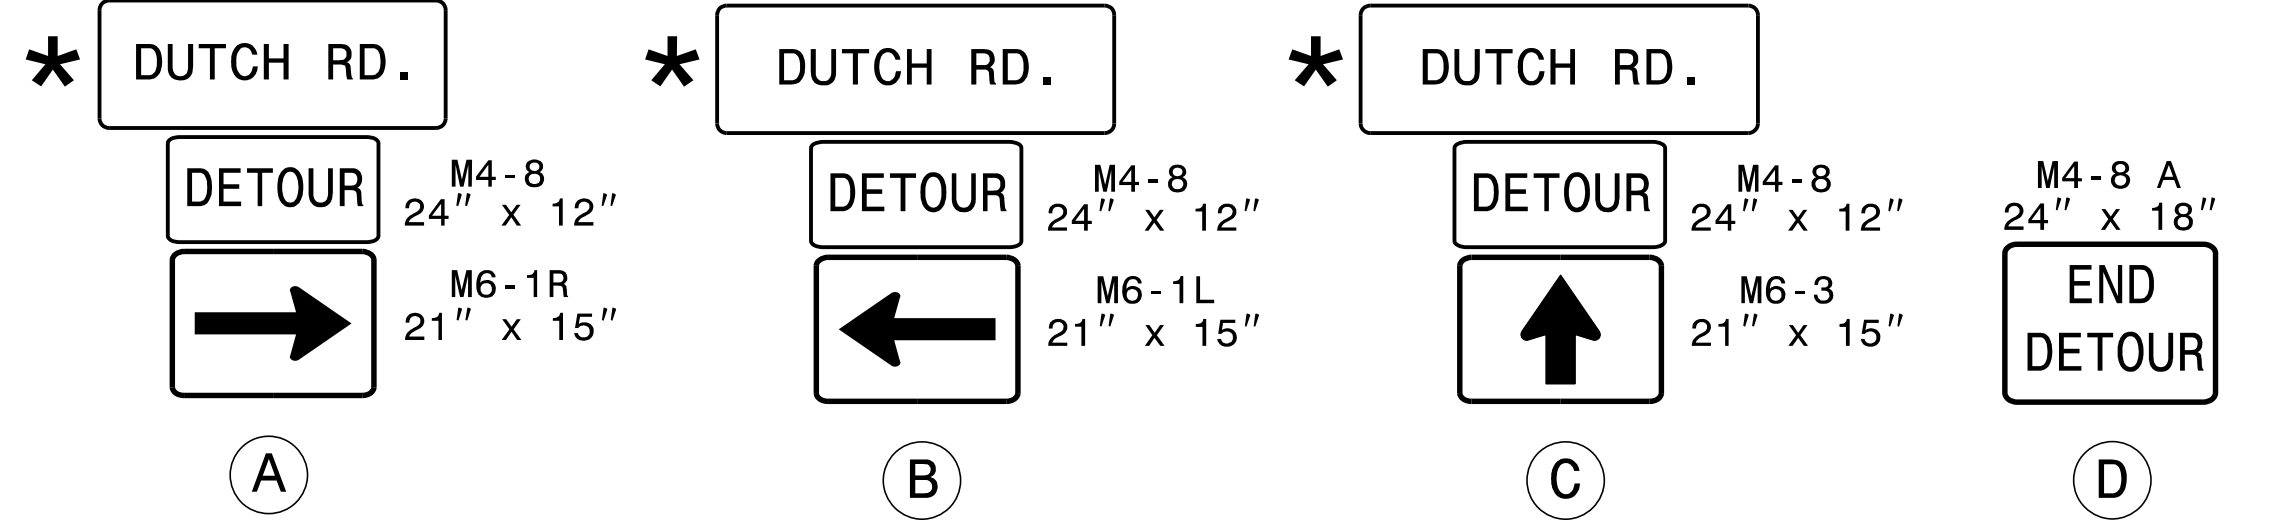

DETOUR ROUTE —●—●—●—

3/16/2021  
 P:\TIP\Projects-B\B5813\TrafficControl\CP\B5813\_TC\_TMP-2A.dgn  
 User:smackfilu

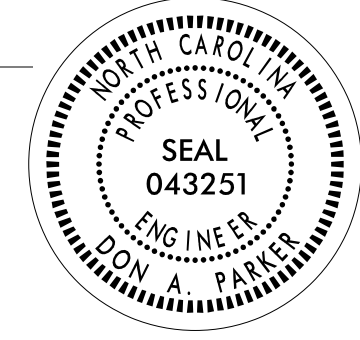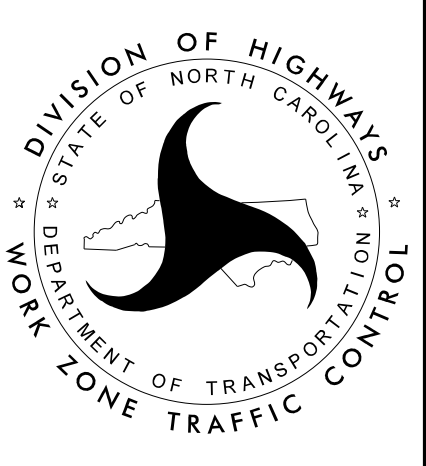APPROVED: <i>Don A. Parkes</i> DATE: 7/7/2021 		<b>OFF-SITE DETOUR DUTCH ROAD SR 2604</b>
<p><b>DOCUMENT NOT CONSIDERED FINAL UNLESS ALL SIGNATURES COMPLETED</b></p>		