

PROJ. REFERENCE NO. SHEET NO. B-5813 TMP-7

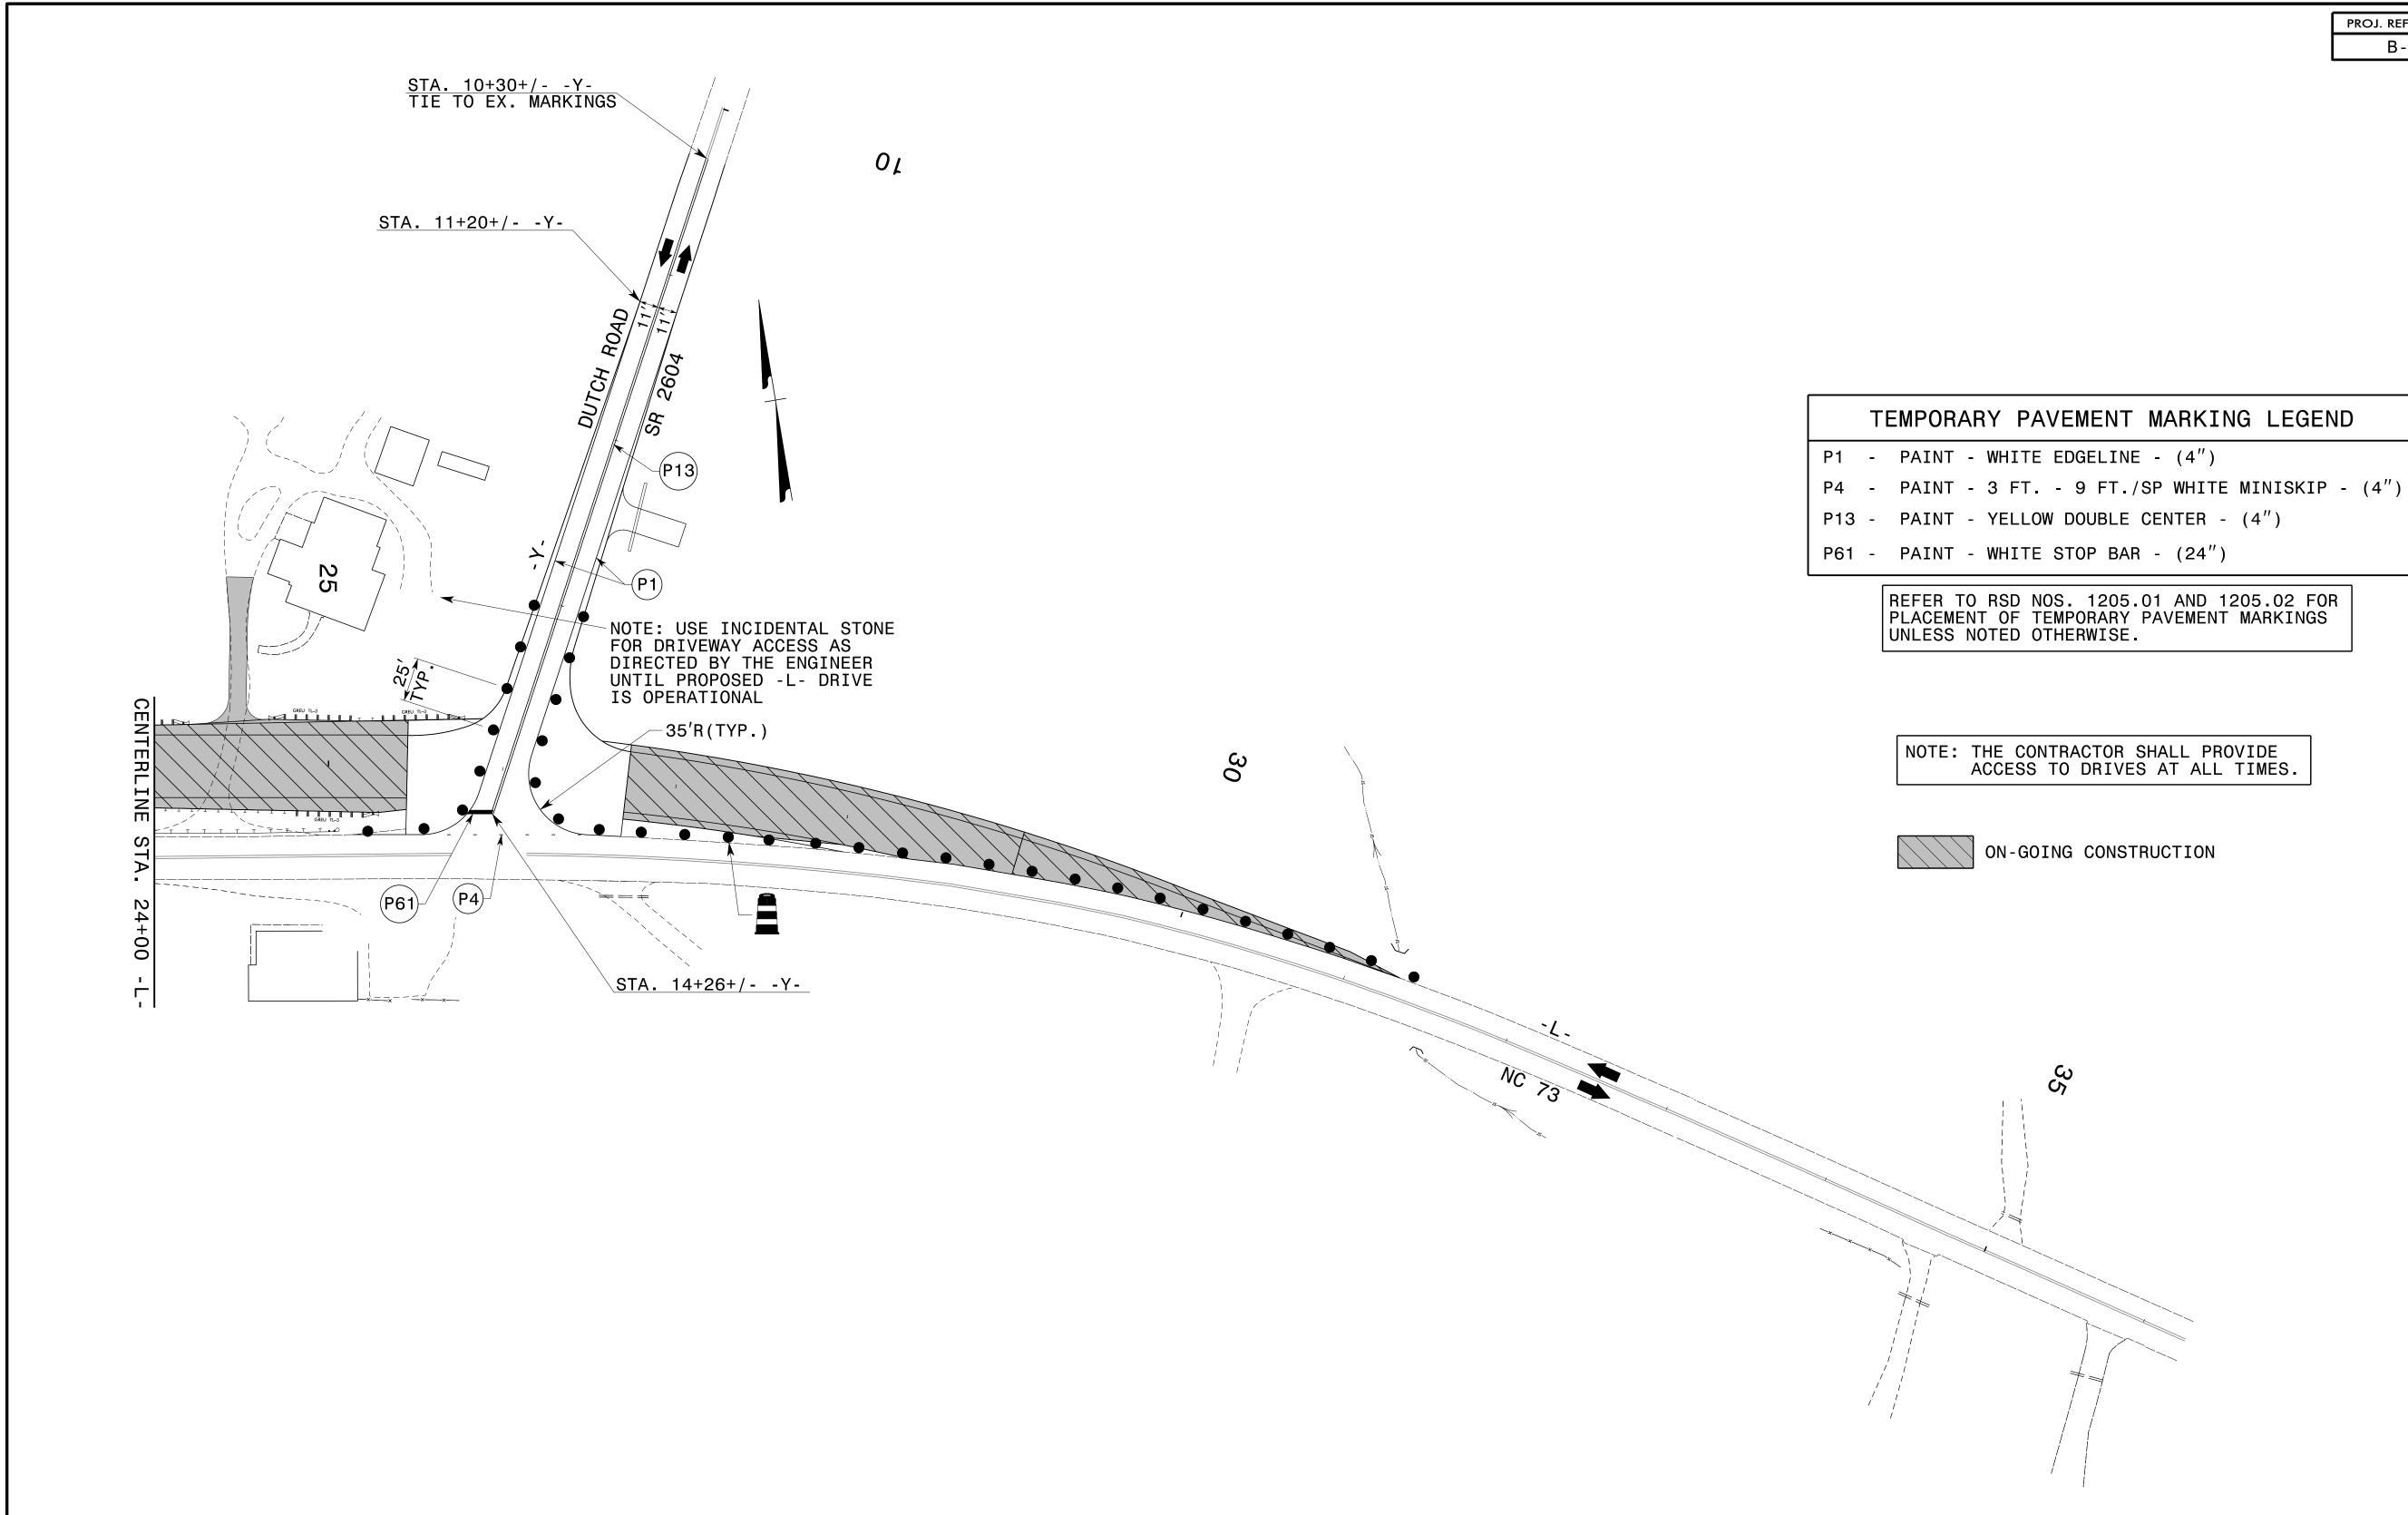

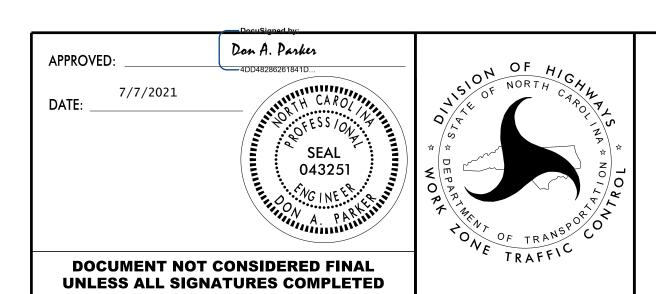

PHASE I DETAILS STEP 4 AND 5