


UTILITIES BY OTHERS

NOTE:
ALL UTILITY WORK SHOWN ON THIS SHEET WILL BE DONE BY OTHERS. NO PAYMENT WILL BE MADE TO THE CONTRACTOR FOR UTILITY WORK SHOWN ON THIS SHEET.

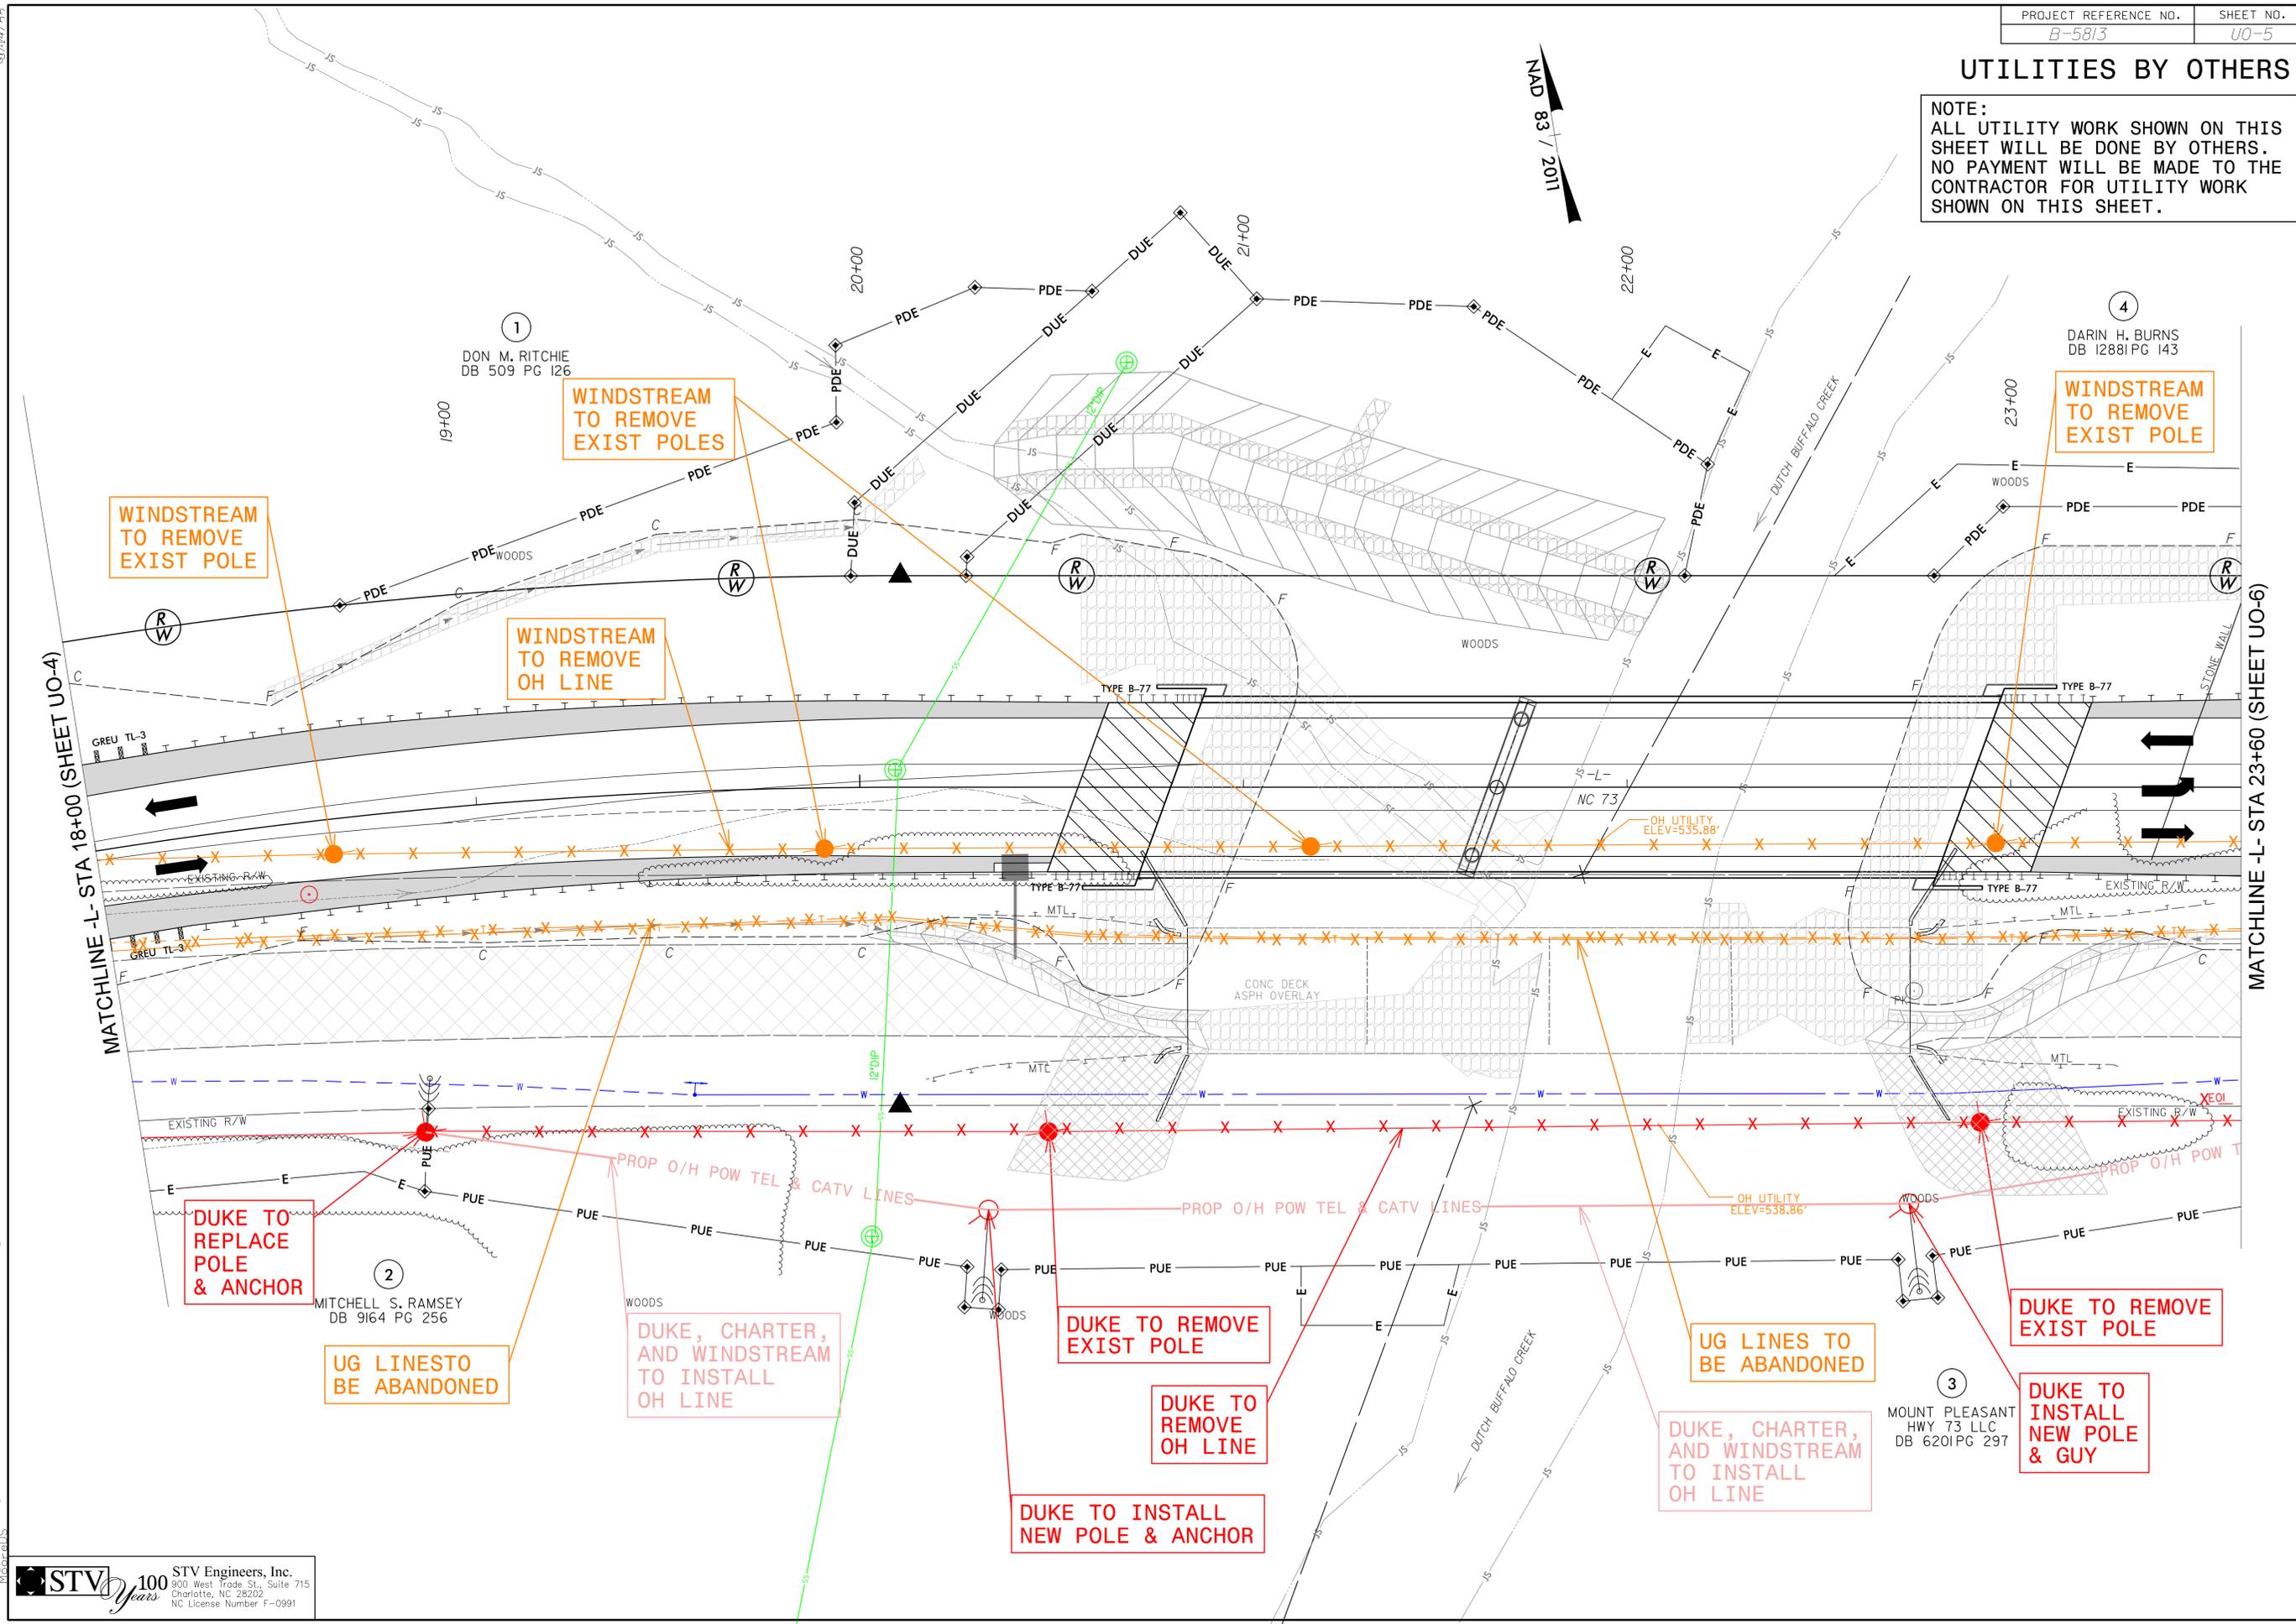

1
DON M. RITCHIE
DB 509 PG 126

4
DARIN H. BURNS
DB 12881 PG 143

WINDSTREAM
TO REMOVE
EXIST POLE

WINDSTREAM
TO REMOVE
EXIST POLES

WINDSTREAM
TO REMOVE
EXIST POLE

WINDSTREAM
TO REMOVE
OH LINE

MATCHLINE -L- STA 18+00 (SHEET U0-4)

MATCHLINE -L- STA 23+60 (SHEET U0-6)

DUKE TO
REPLACE
POLE
& ANCHOR

2
MITCHELL S. RAMSEY
DB 9164 PG 256

UG LINES
TO BE
ABANDONED

DUKE, CHARTER,
AND WINDSTREAM
TO INSTALL
OH LINE

DUKE TO REMOVE
EXIST POLE

DUKE TO REMOVE
OH LINE

DUKE TO INSTALL
NEW POLE & ANCHOR

UG LINES
TO BE
ABANDONED

DUKE, CHARTER,
AND WINDSTREAM
TO INSTALL
OH LINE

DUKE TO REMOVE
EXIST POLE

DUKE TO
INSTALL
NEW POLE
& GUY

3
MOUNT PLEASANT
HWY 73 LLC
DB 6201 PG 297

3/1/2021 10:00 AM C:\Users\jacob\OneDrive\Documents\Projects\B5813\Drawings\U0-5.dgn
 8/1/21/2021