



TYPICAL SECTION @ CONTINUOUS BENT DIAPHRAGM

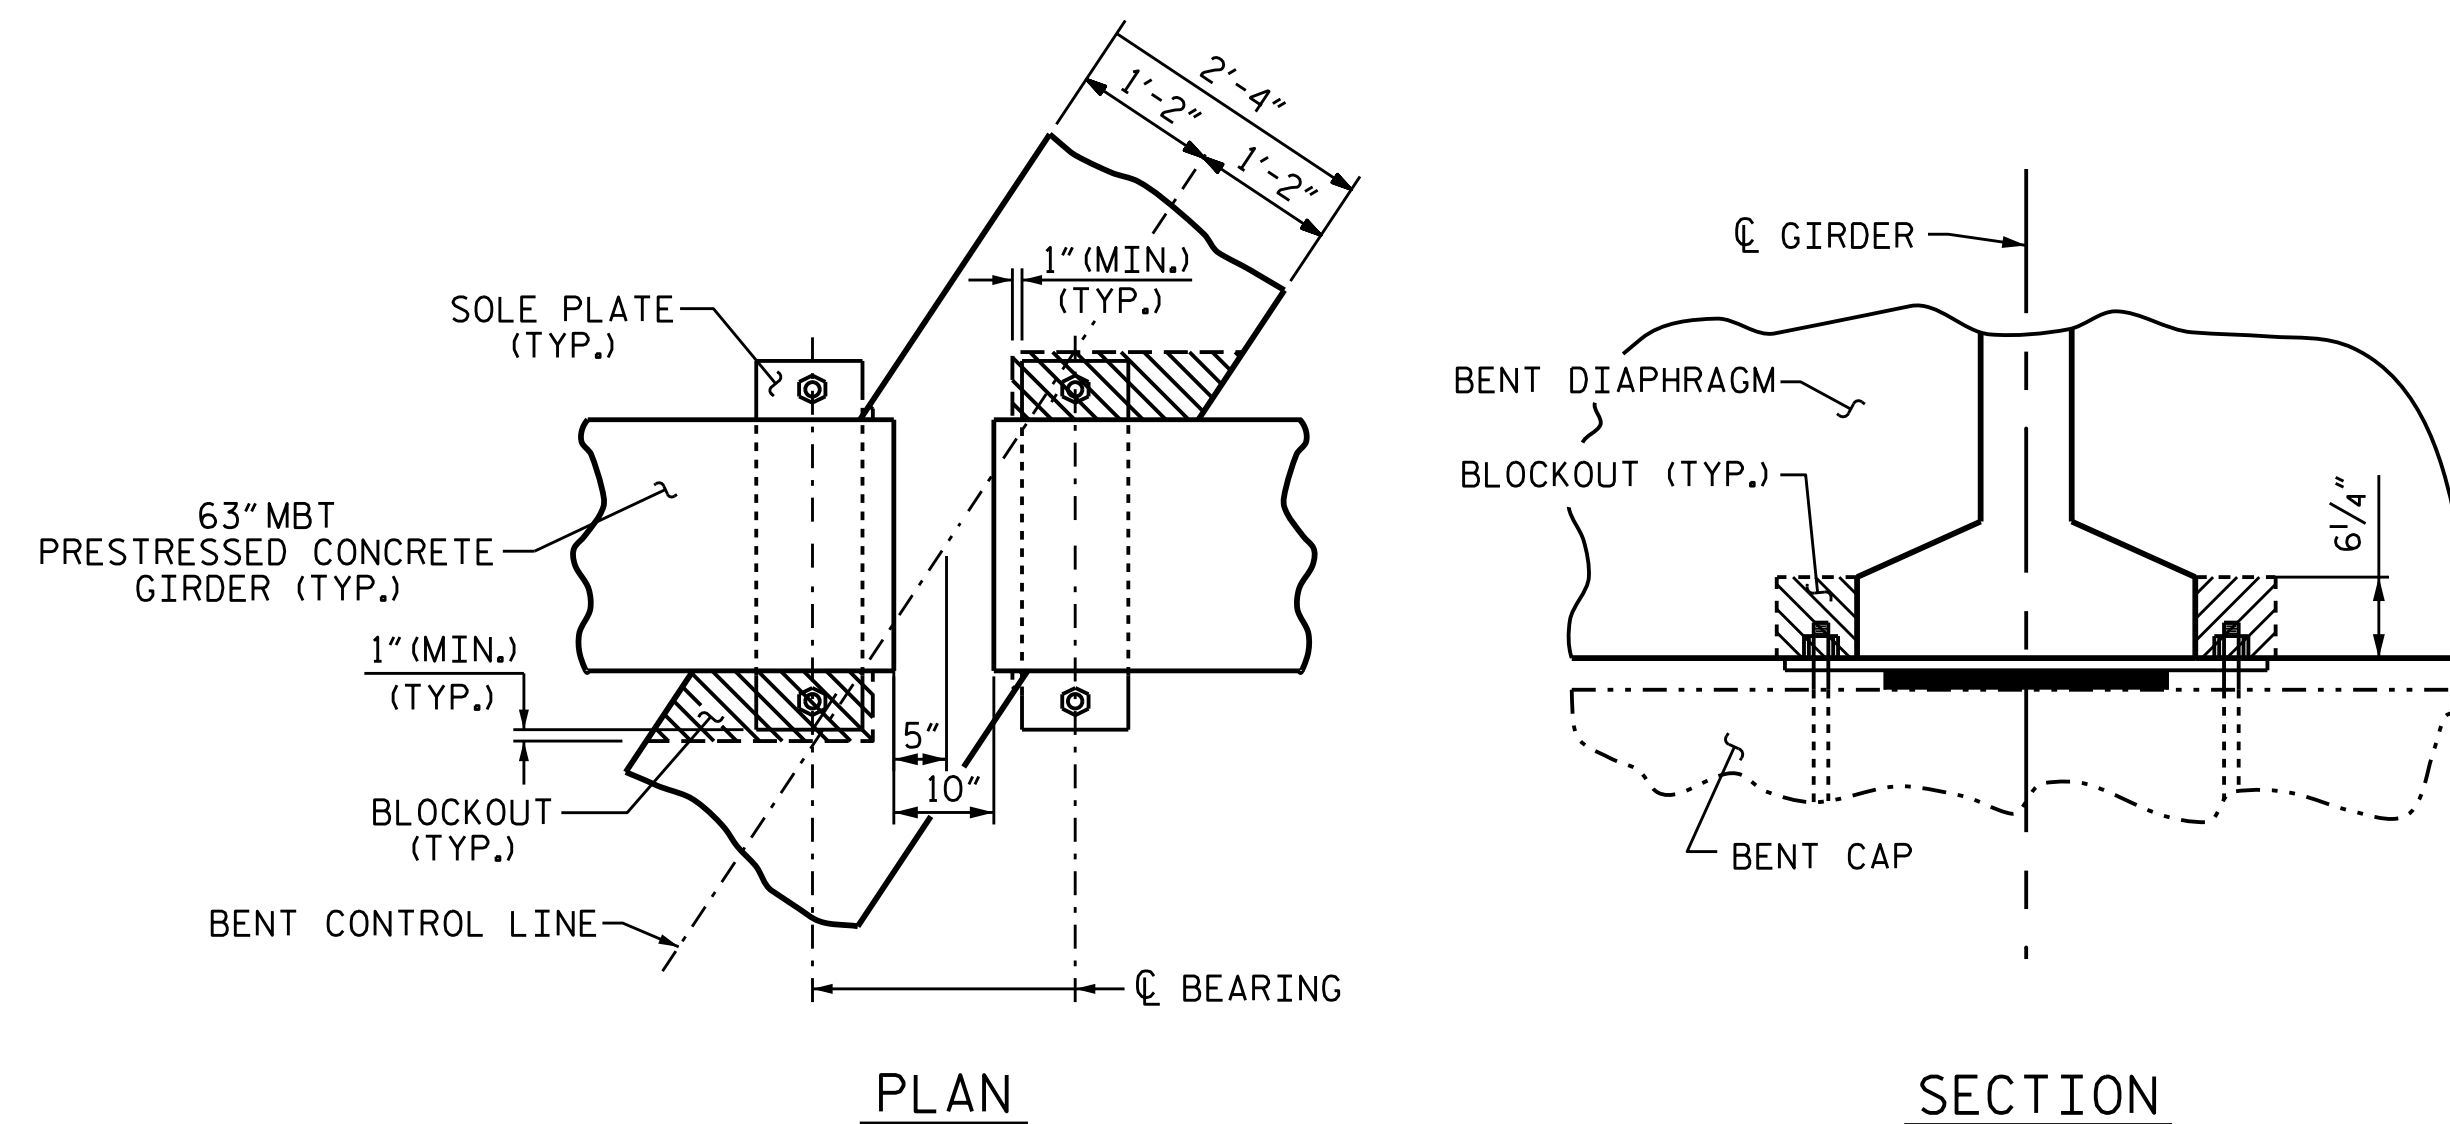

BENT DIAPHRAGM BLOCK-OUT DETAIL

PROJECT NO. B-5813
CABARRUS COUNTY
STATION: 21+85.00 -L-

SHEET 2 OF 3

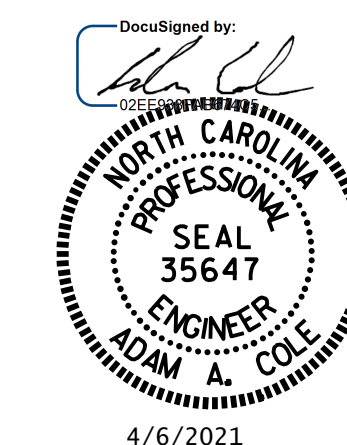

STATE OF NORTH CAROLINA
DEPARTMENT OF TRANSPORTATION
RALEIGH

SUPERSTRUCTURE
TYPICAL SECTION

DRAWN BY: M. G. SHAIKH DATE: 06/2019
CHECKED BY: H. LOCKLEAR DATE: 08/2019
DESIGN ENGINEER OF RECORD: H. LOCKLEAR DATE: 06/2019

DOCUMENT NOT CONSIDERED
FINAL UNLESS ALL
SIGNATURES COMPLETED

REVISIONS						SHEET NO.
NO.	BY:	DATE:	NO.	BY:	DATE:	S-6
1			3			TOTAL SHEETS
2			4			29