


8/17/99

PROJECT REFERENCE NO. U-5996	SHEET NO. 2A-13
ROADWAY DESIGN ENGINEER	

DOCUMENT NOT CONSIDERED FINAL
UNLESS ALL SIGNATURES COMPLETED




BRIDGE AT -L1- STATION 55+37.34 OVER -Y23- STATION 18+56.68

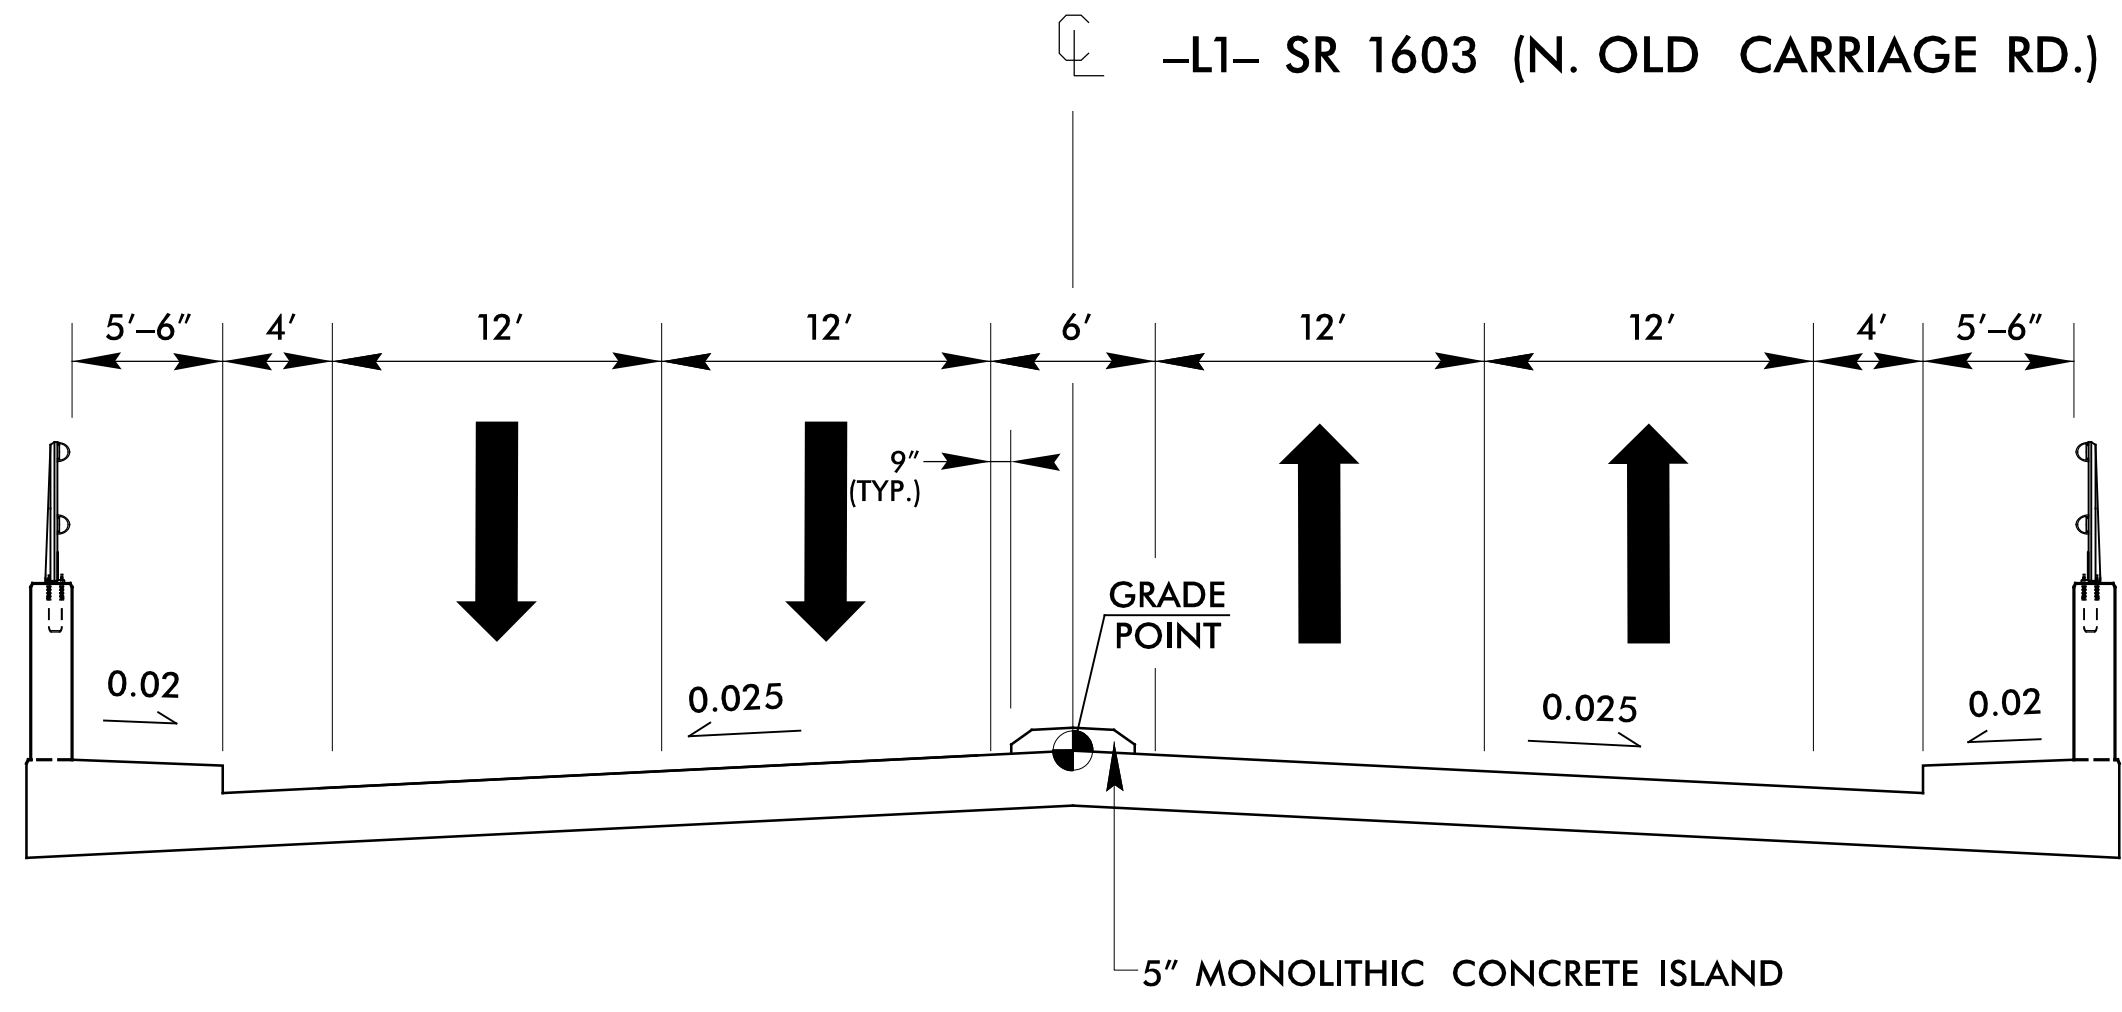

STRUCTURE TYPICAL SECTION

-Y23- U.S. HIGHWAY 64

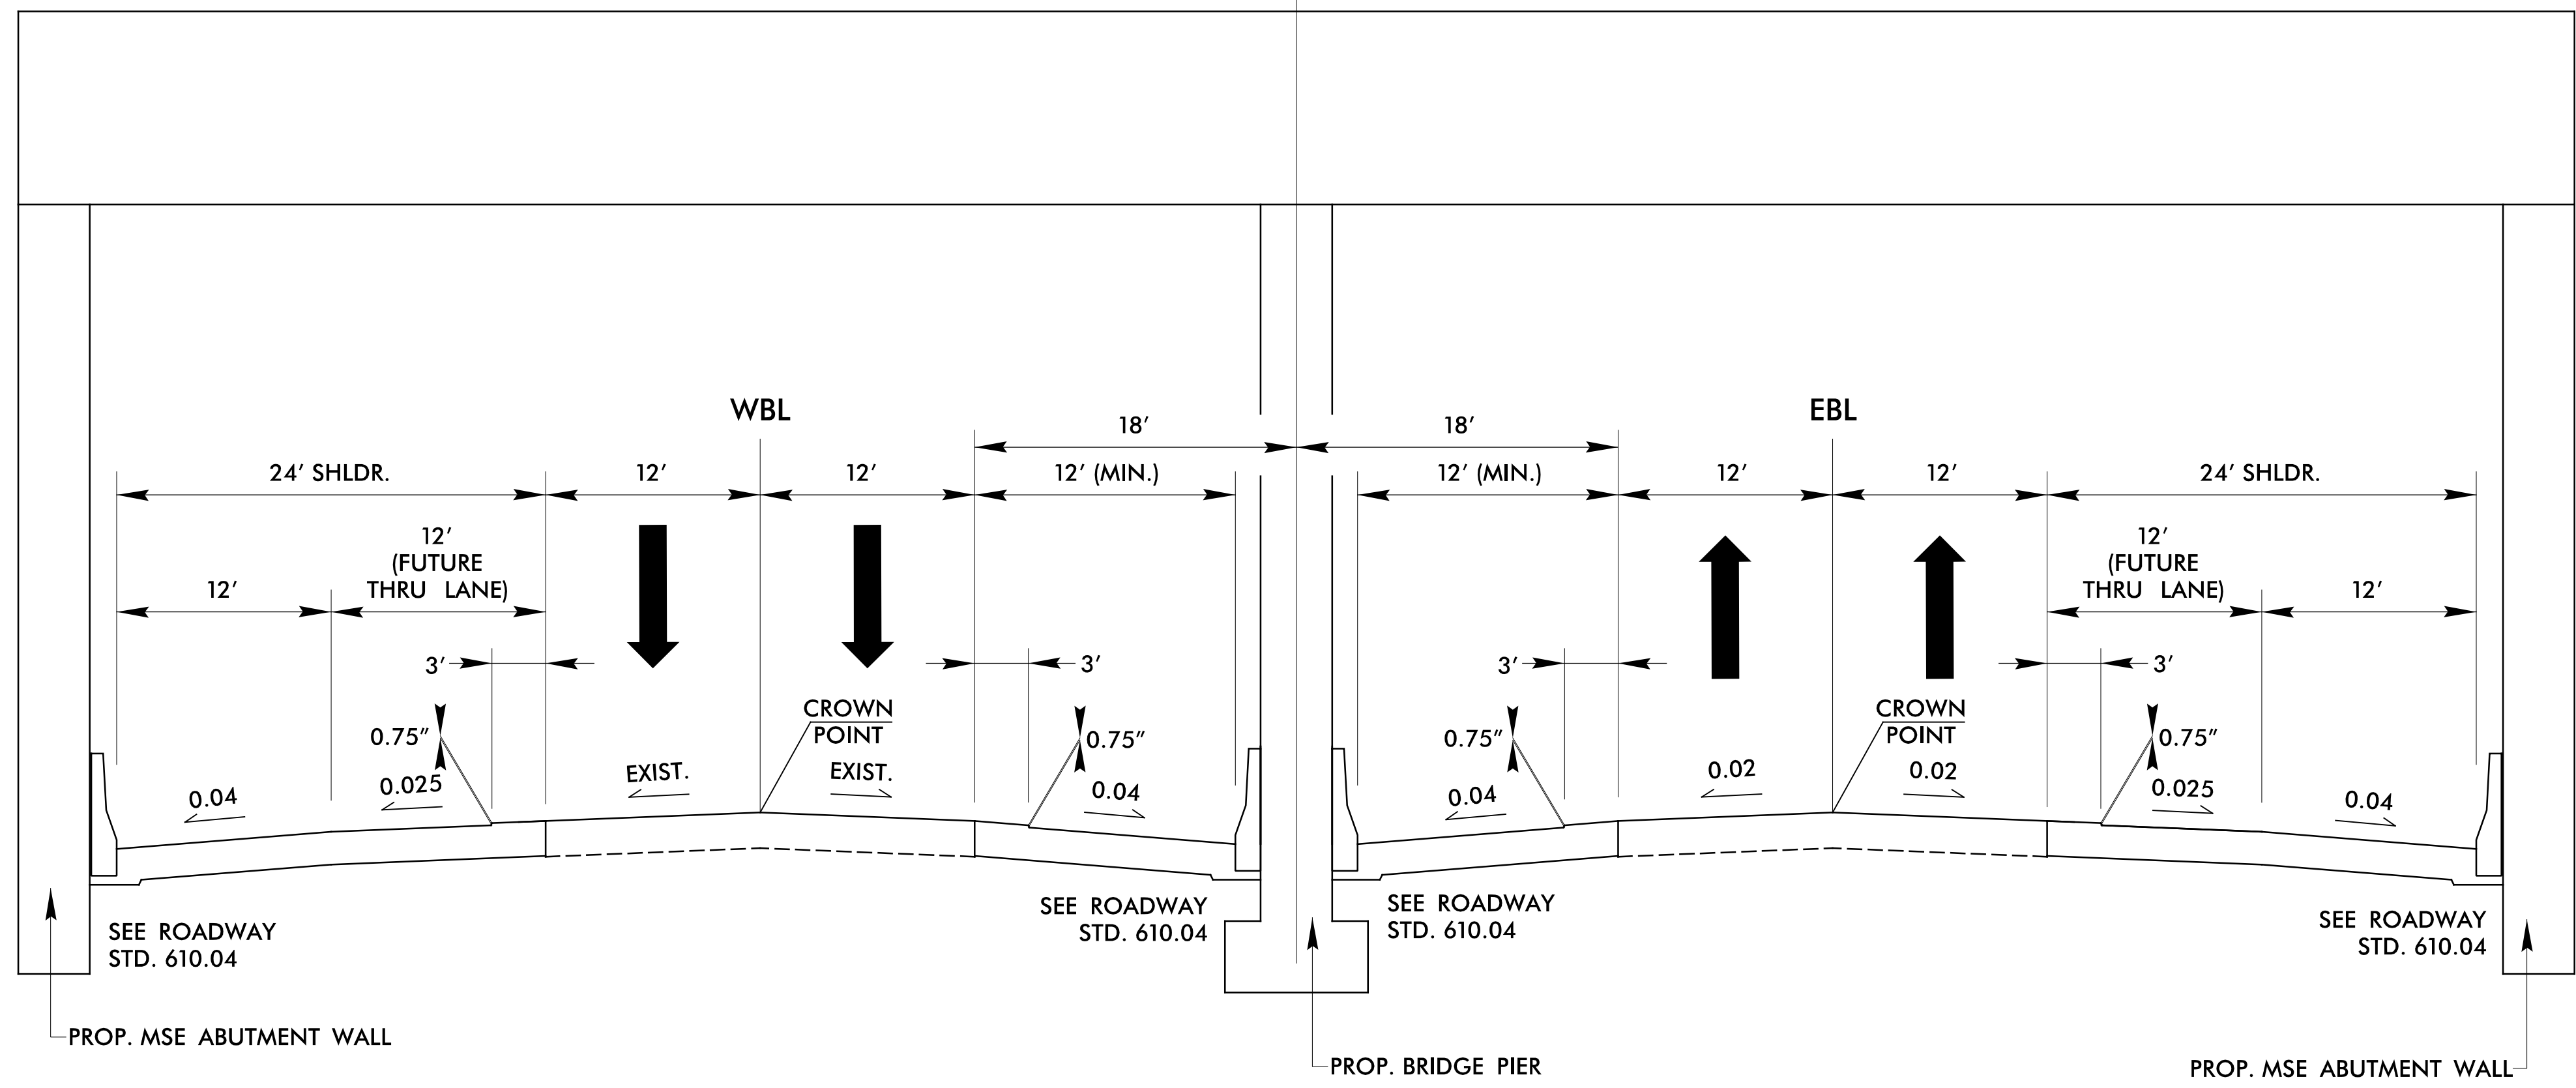

US 64 TYPICAL SECTION UNDER STRUCTURE

11/30/2001
1:53:06 PM
tjip.dgn