



Friday, December 10, 2021 ANS1 Full Bleed D (25.00 X 34.00 Inches)


12/10/2021 \\vnb.com\gb\proj\RockyMount\Projects\RDY\UH\Plan Sheets\U-5996.uc.dft.dwg John Townsend

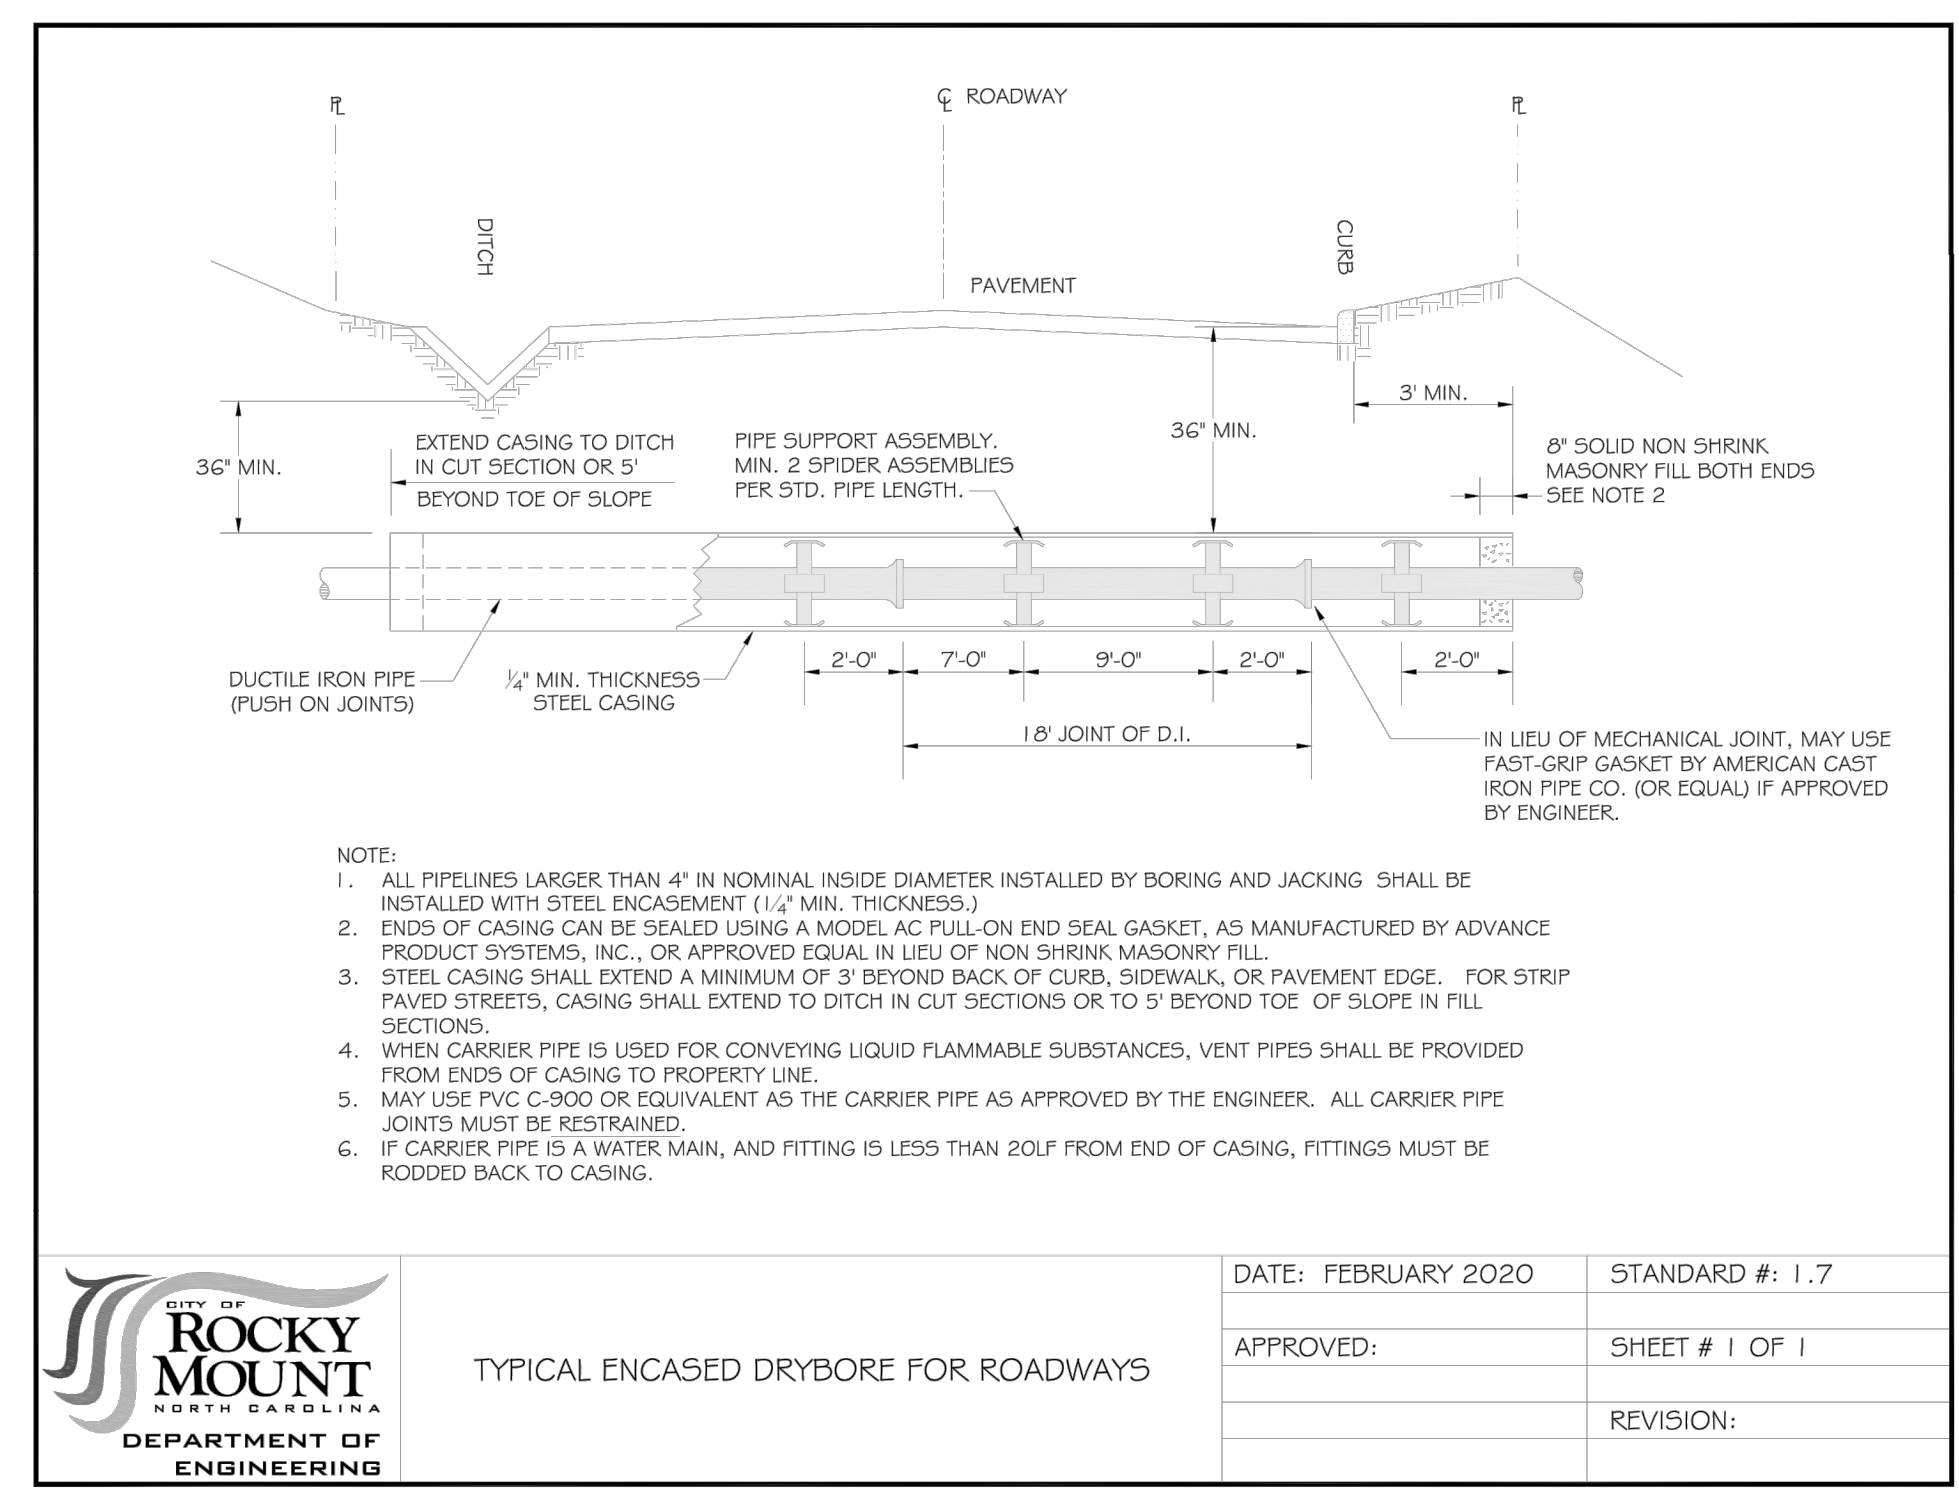

	DATE: FEBRUARY 2020	STANDARD #: 1.7
	APPROVED:	SHEET # 1 OF 1
	REVISION:	

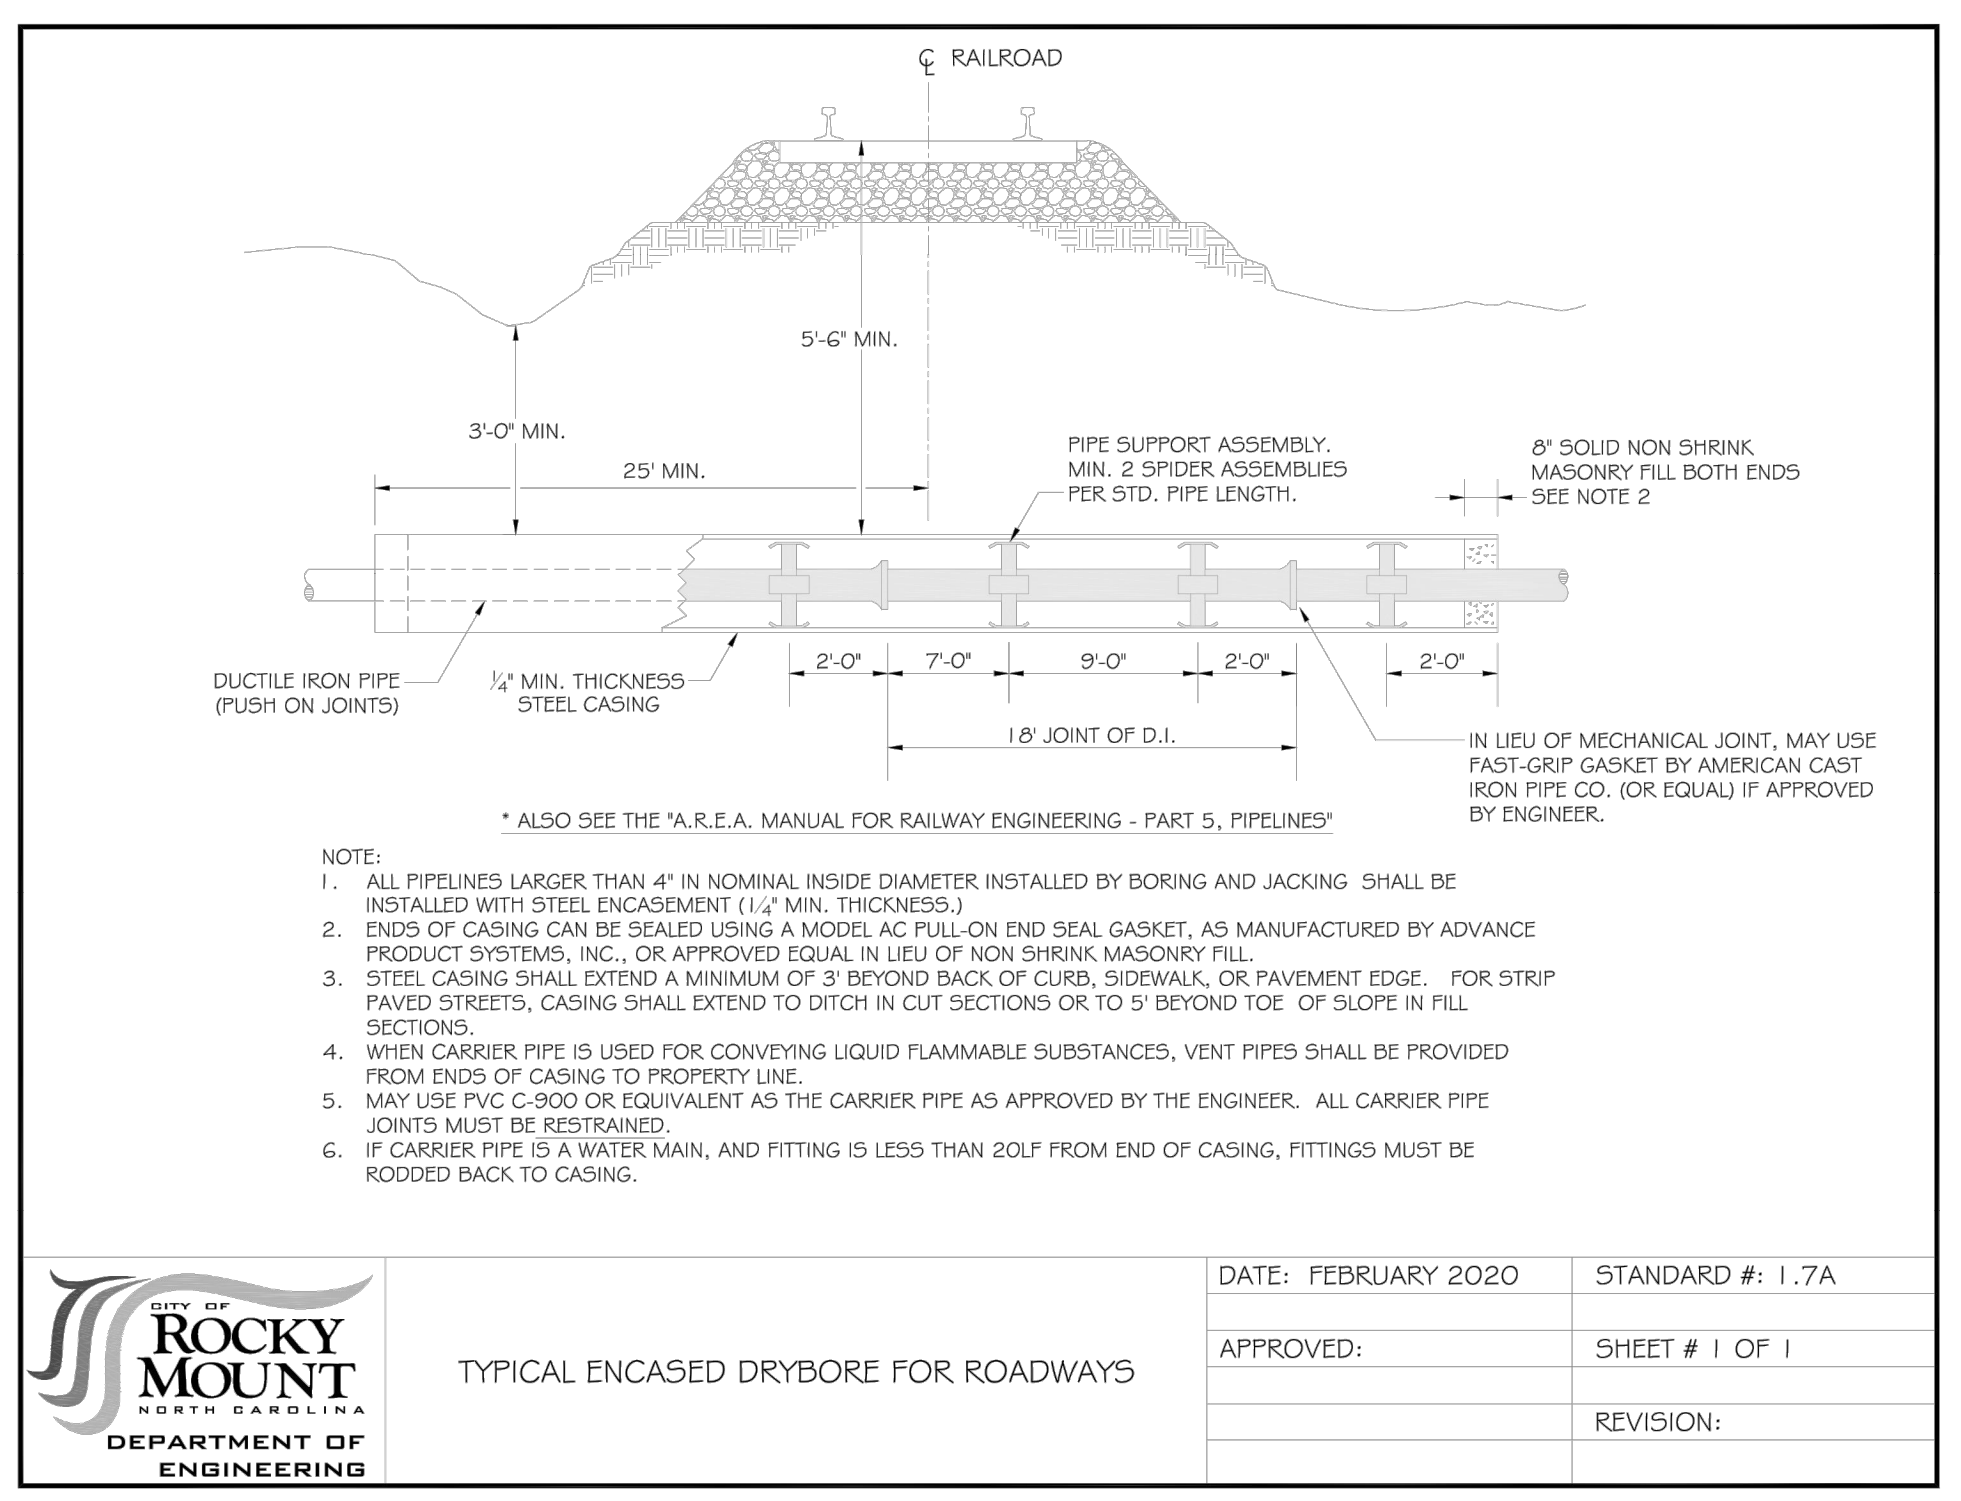

	DATE: FEBRUARY 2020	STANDARD #: 1.7A
	APPROVED:	SHEET # 1 OF 1
	REVISION:	

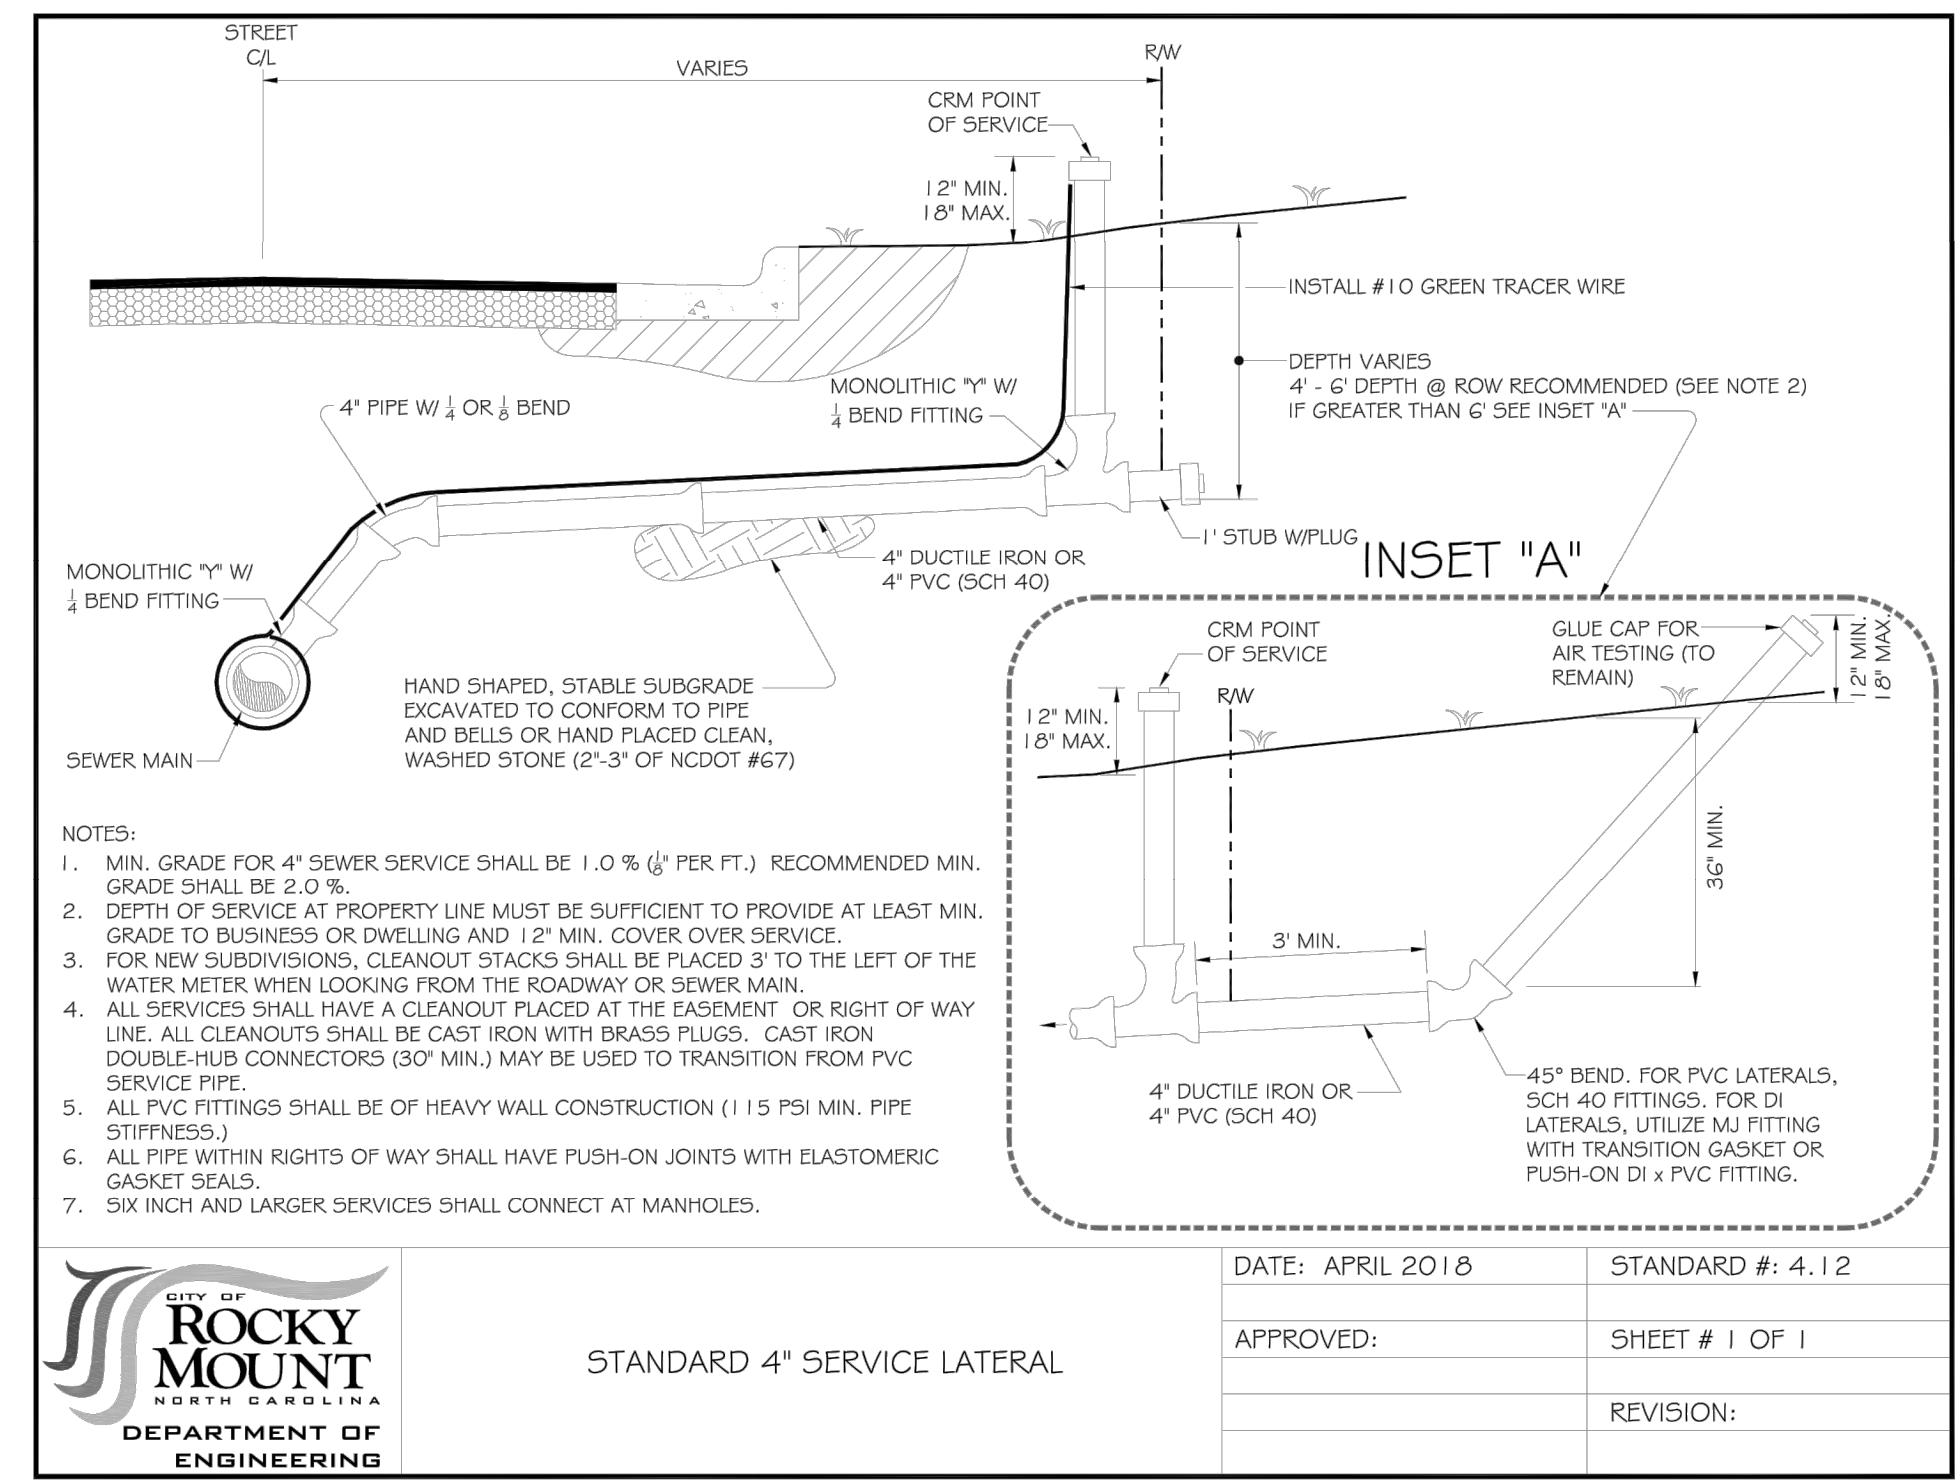

	DATE: APRIL 2018	STANDARD #: 4.12
	APPROVED:	SHEET # 1 OF 1
	REVISION:	

PROJECT REFERENCE NO. U-5996	SHEET NO. UC-DT-4
REVISION NO. 1 - 3/23/20 - RDWY & DRN REV.	
2 - 4/4/20 - SPEC. REV.	
3 - 10/21 - UTL REV.	
DOCUMENT NOT CONSIDERED FINAL UNLESS ALL SIGNATURES COMPLETED	
Prepared by 	
VHB Engineering NC, P.C. (C-3705) 940 Main Campus Drive, Suite 500 Raleigh, NC 27606	