



PROJ. REFERENCE NO. SHEET NO. TMP-3

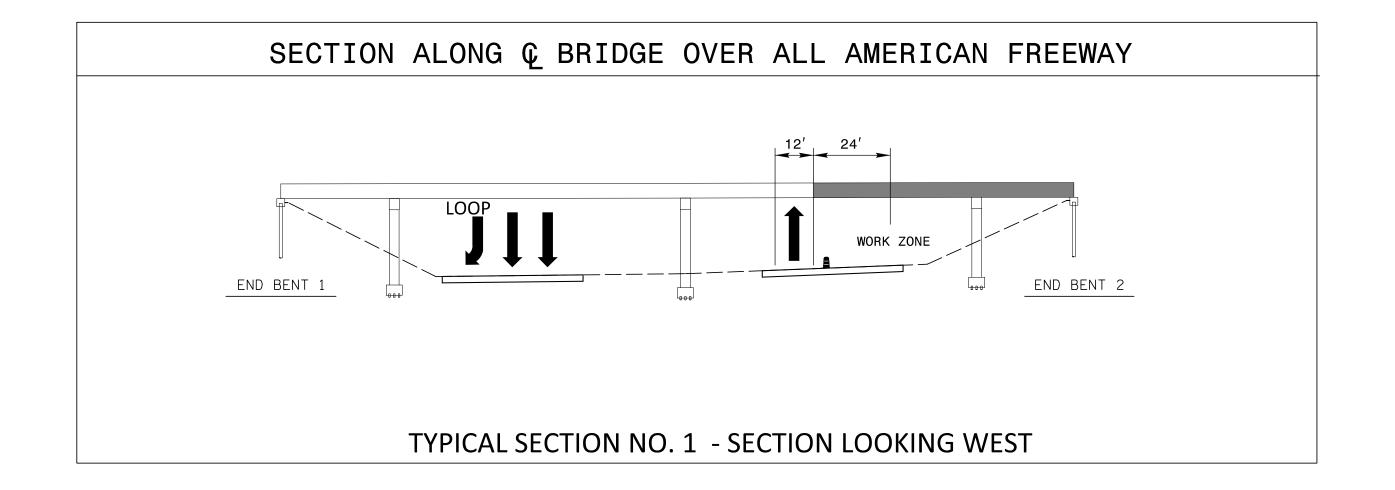

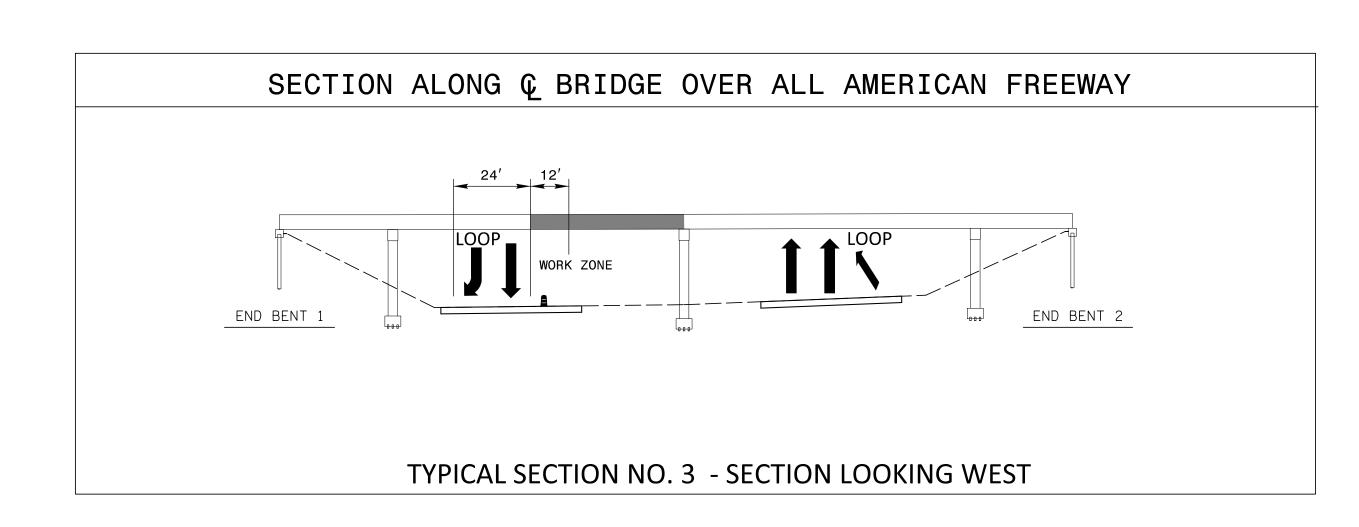

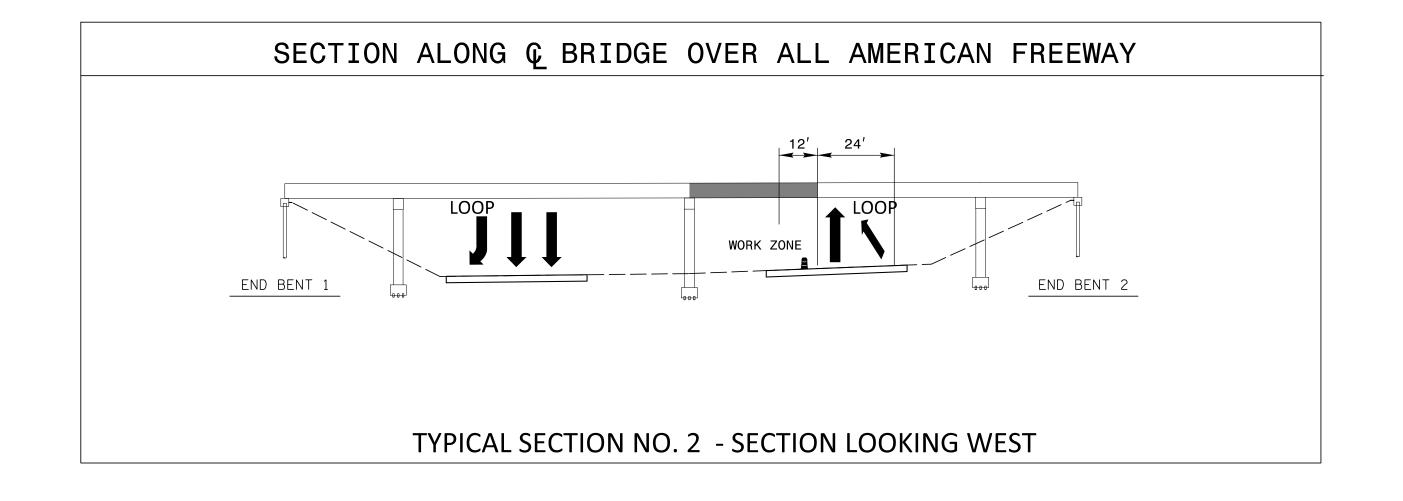

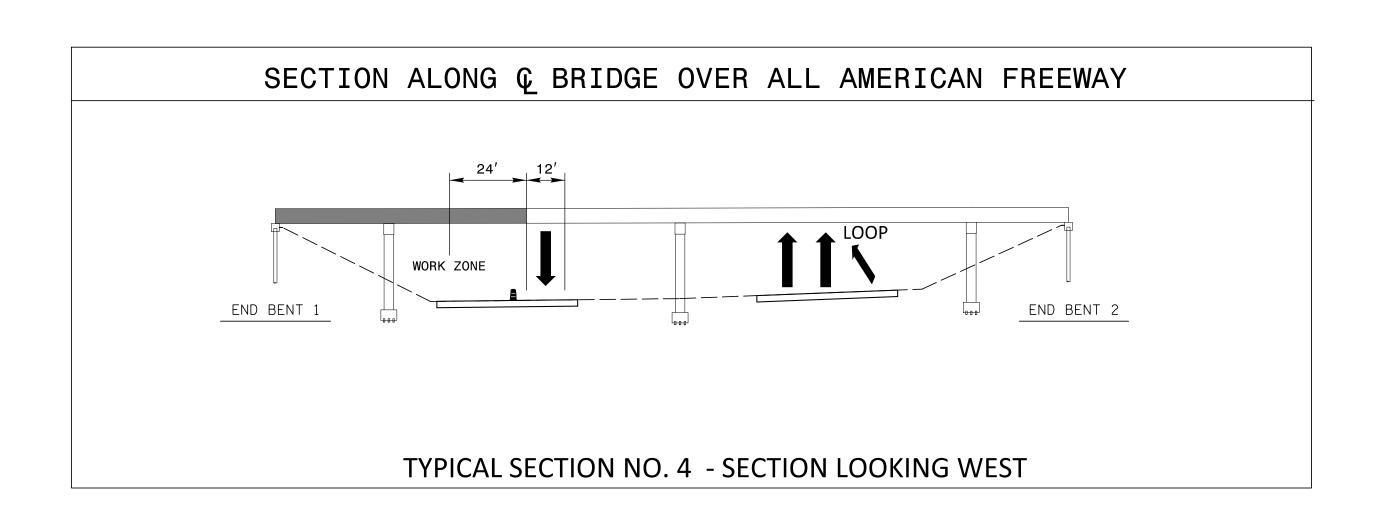

DOCUMENT NOT CONSIDERED FINAL UNLESS ALL SIGNATURES COMPLETED


PLANS PREPARED BY:



APPROVED: DocuSigned by:

Mallul S. Zishur

12/3/2021

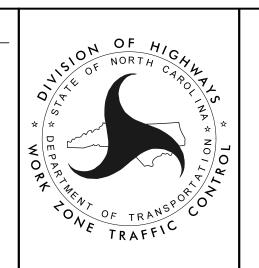

ALL AMERICAN FREEWAY
WORK AREA
TYPICAL SECTIONS