



PROJECT REFERENCE NO.	SHEET NO.
2022CPT.09.01.10291 2022CPT.09.02.20291	3

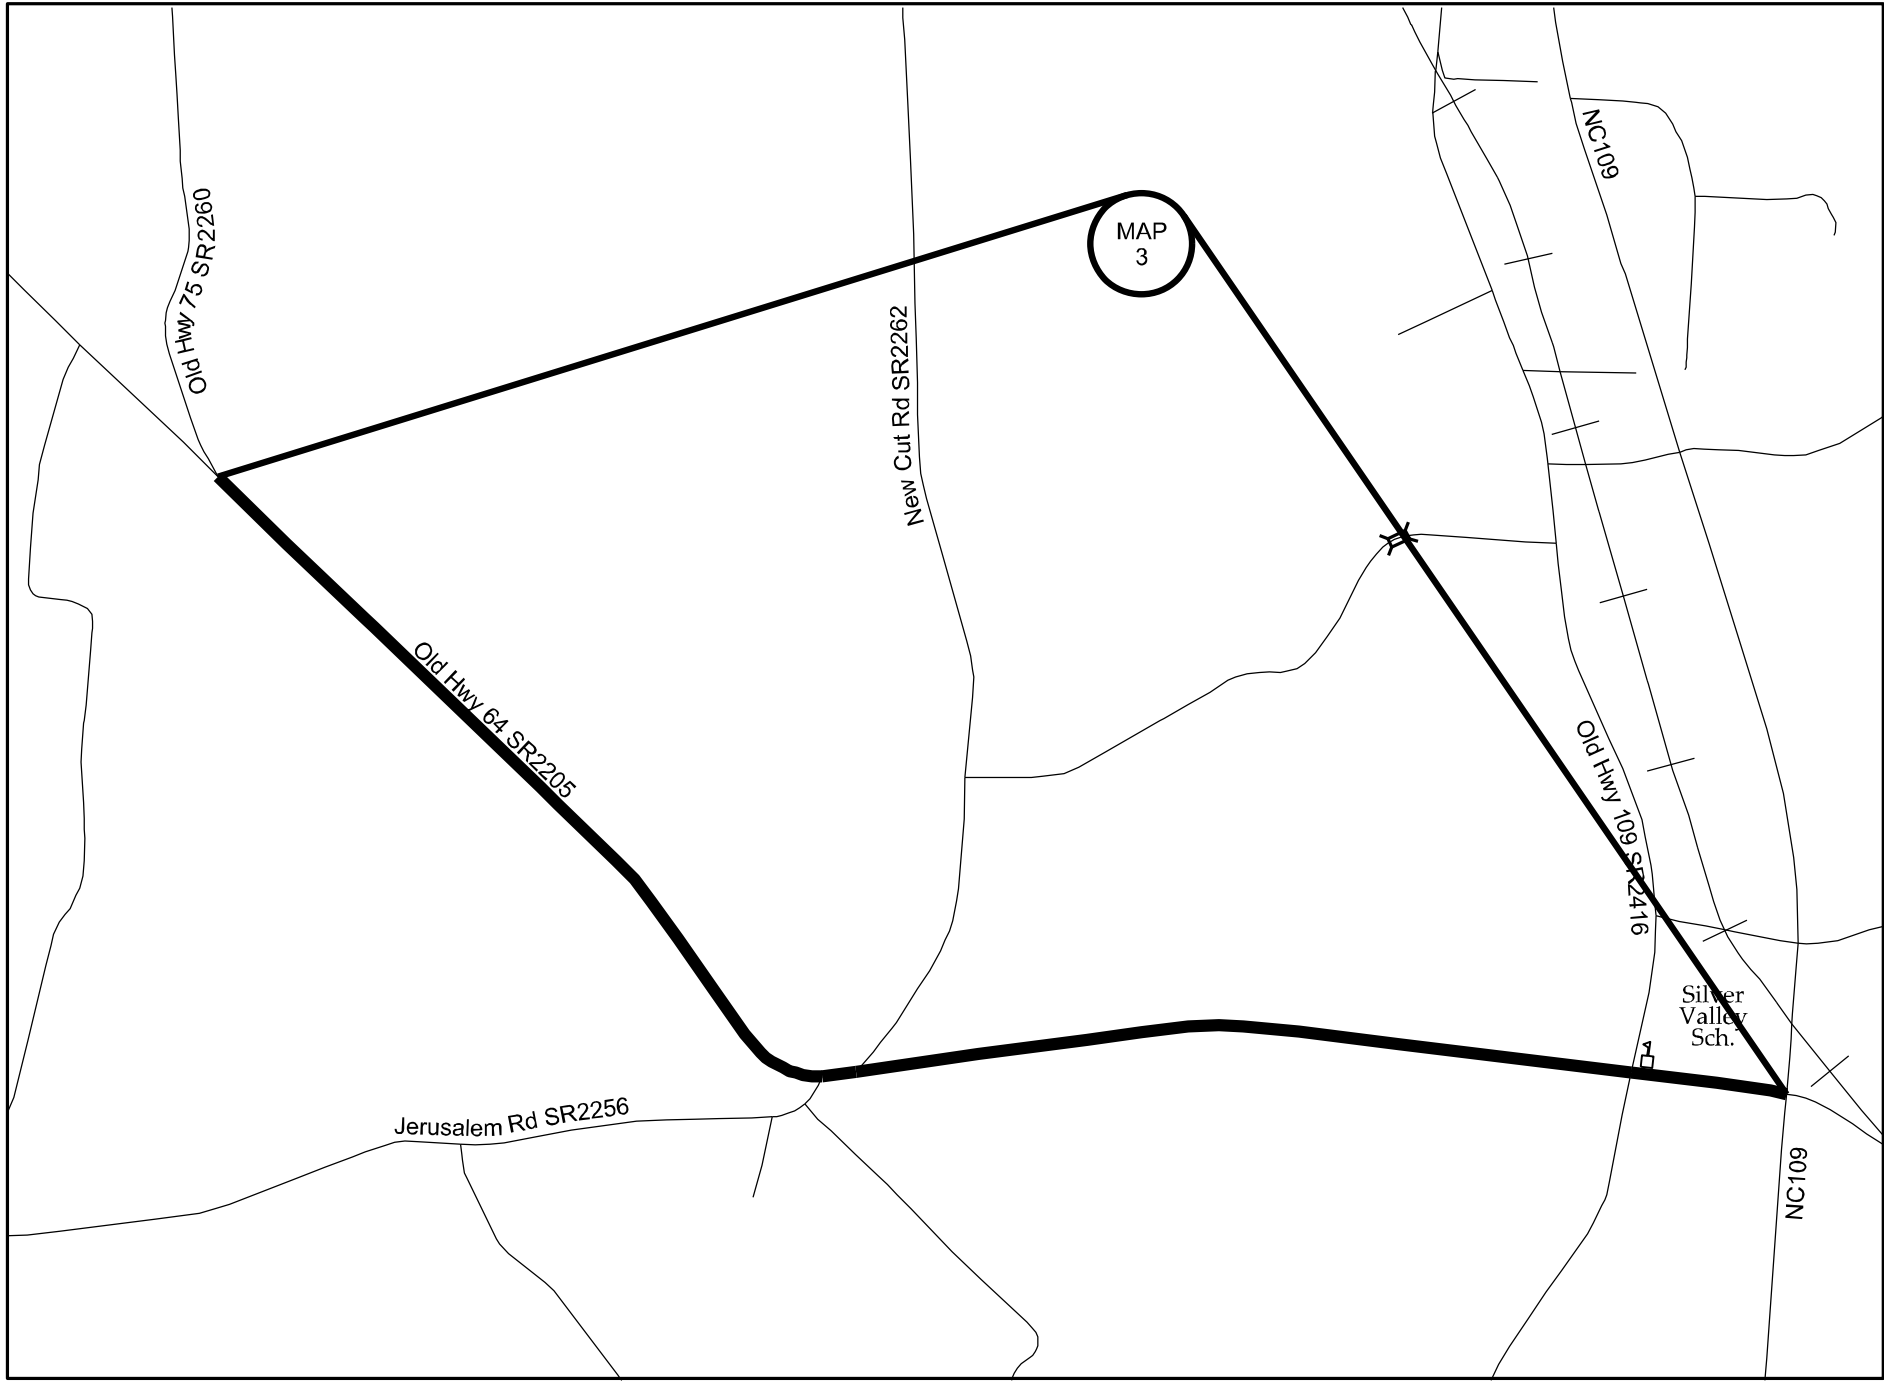


 Map 3 Old Hwy 64 SR2205 From pvt joint at Old Hwy 75 SR2260 to NC 109  
 Mill 0-1 1/2" incidental milling beginning, end and at all SR intersections  
 Asphalt surface treatment, matcoat,  
 #78m stone  
 Pave 1 1/2" S9.5B

**DAVIDSON COUNTY**  
 NORTH CAROLINA