



PROJECT REFERENCE NO.	SHEET NO.
2022CPT.09.01.10291 2022CPT.09.02.20291	7

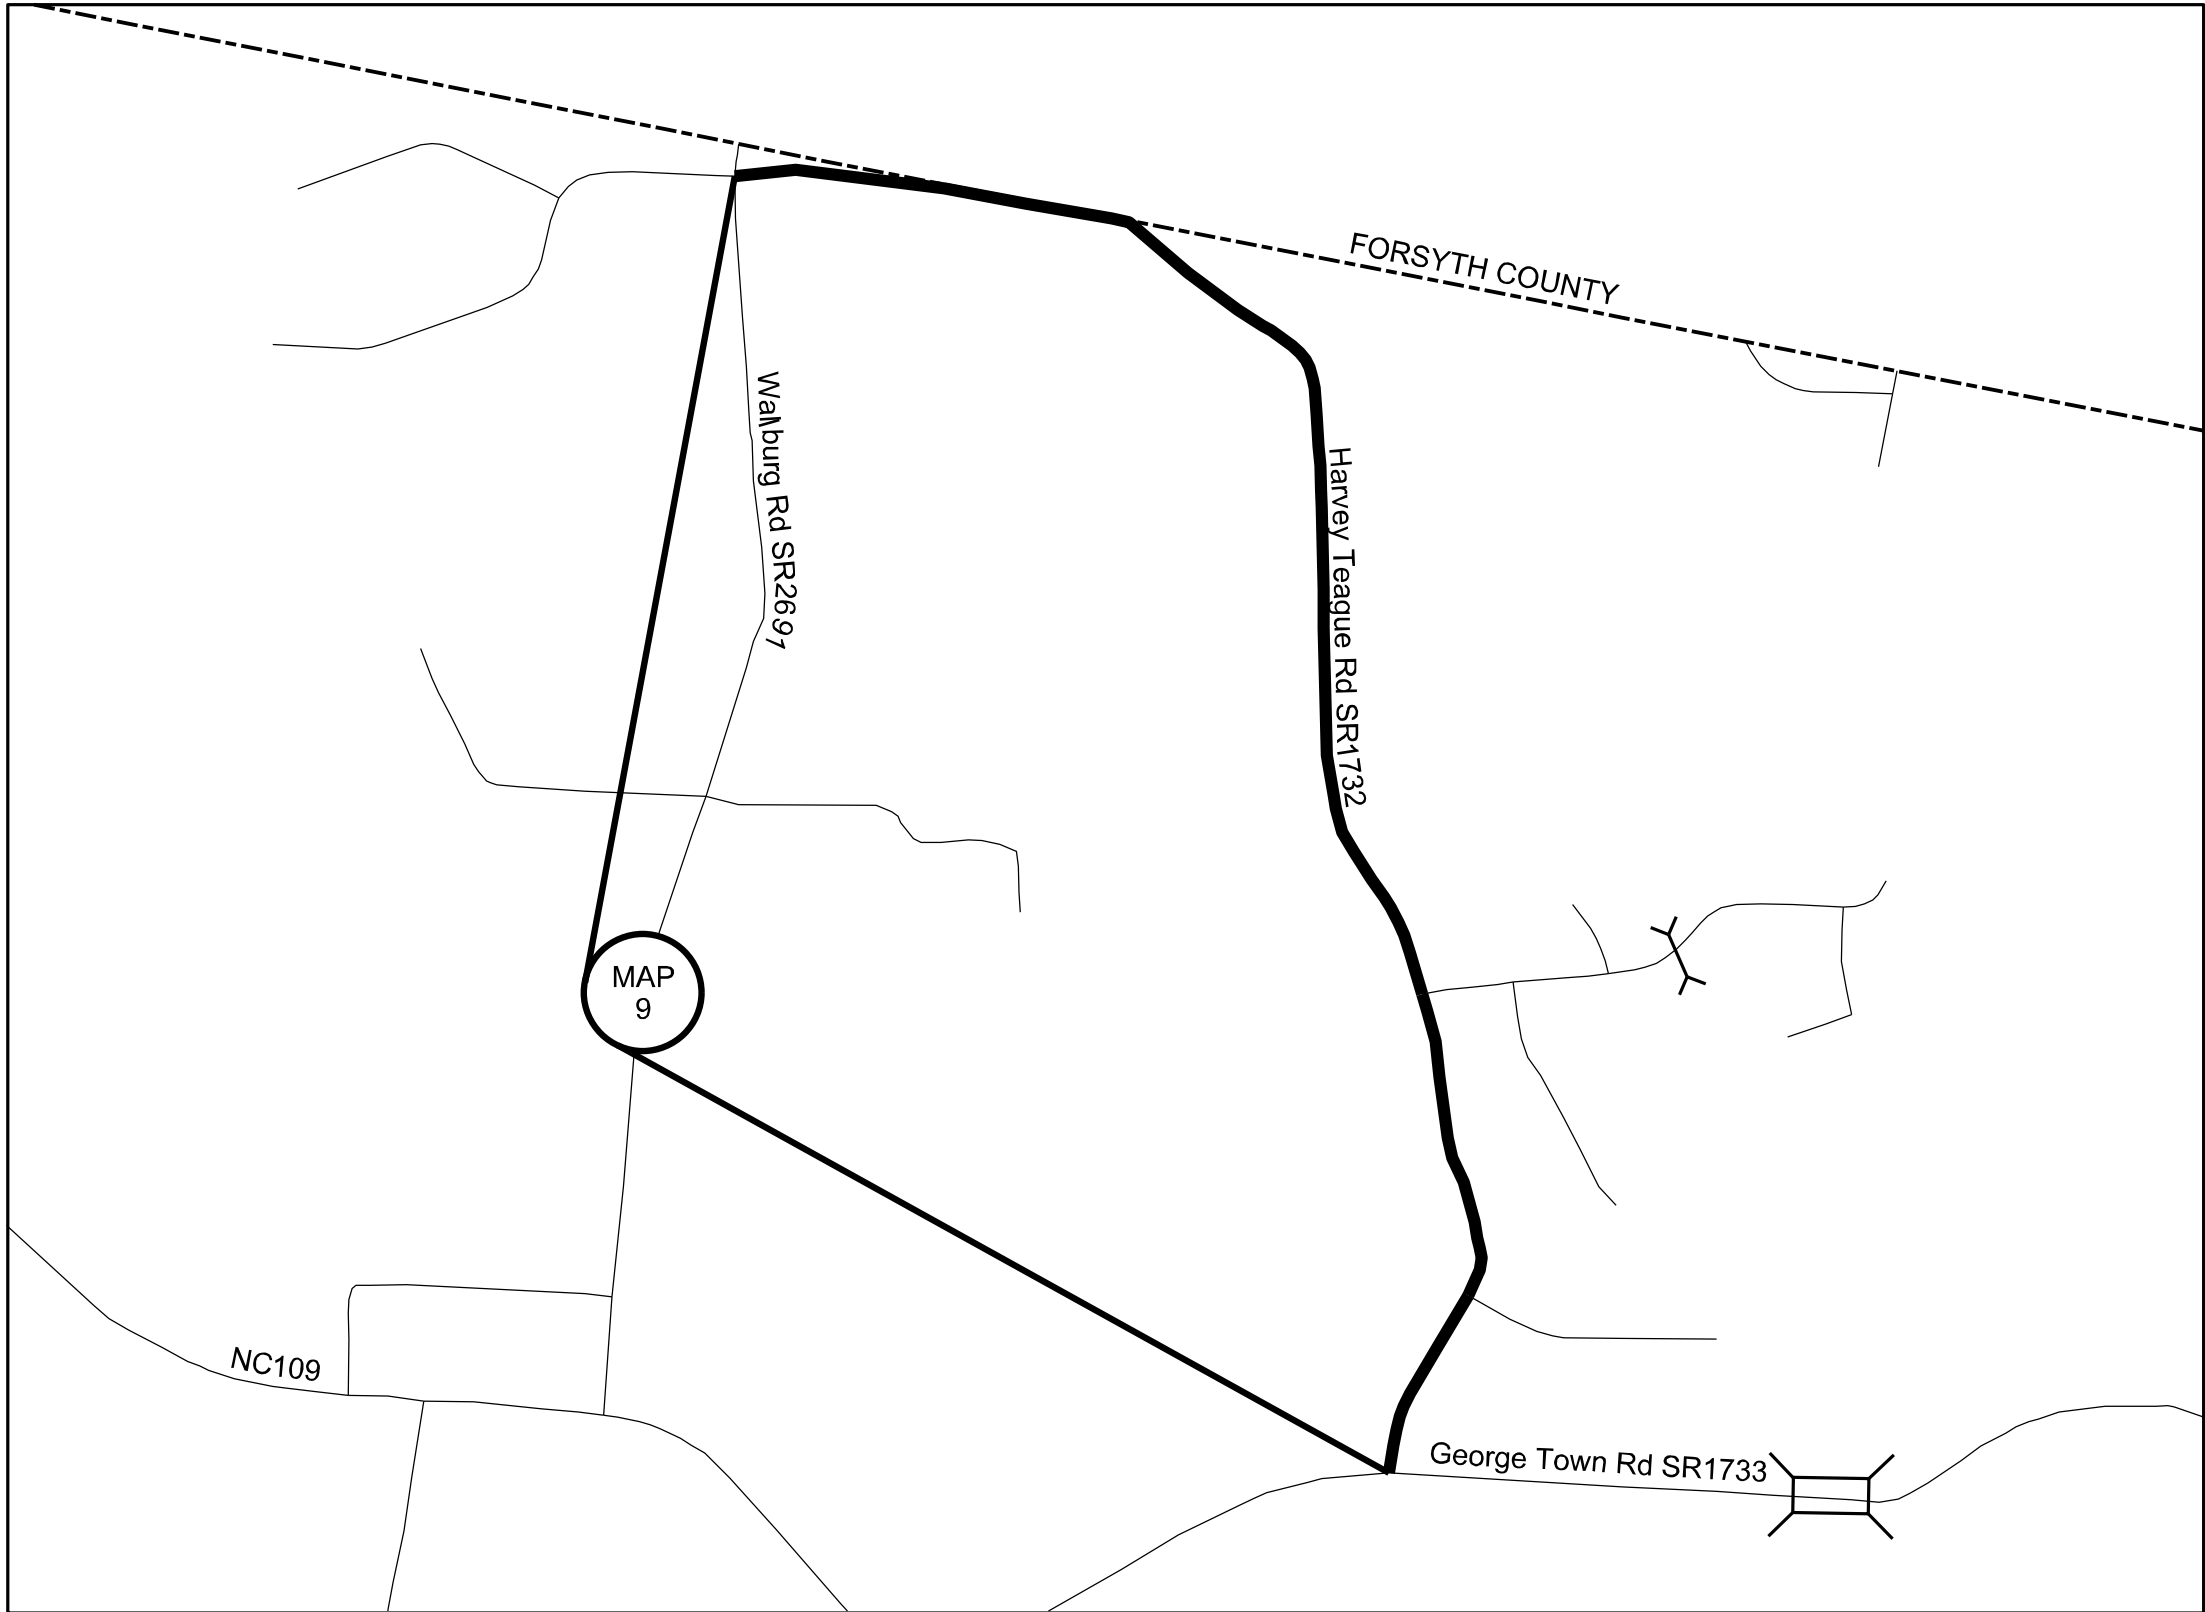


 Map 9 Harvey Teague SR1732 from  
 Walburg Rd SR2691 to George Town  
 Rd SR1733  
 Mill 0-1 1/2" incidental milling beginning,  
 end and at all SR intersections  
 Asphalt surface treatment, matcoat,  
 #78m stone  
 Pave 1 1/2" S9.5B

**DAVIDSON COUNTY**  
 NORTH CAROLINA