



GEOTECHNICAL ENGINEER
 ENGINEER
 NORTH CAROLINA PROFESSIONAL SEAL 028669
 RICHARD S. WEBB
 Dec 16, 2021
 DOCUMENT NOT CONSIDERED FINAL UNLESS ALL SIGNATURES COMPLETED

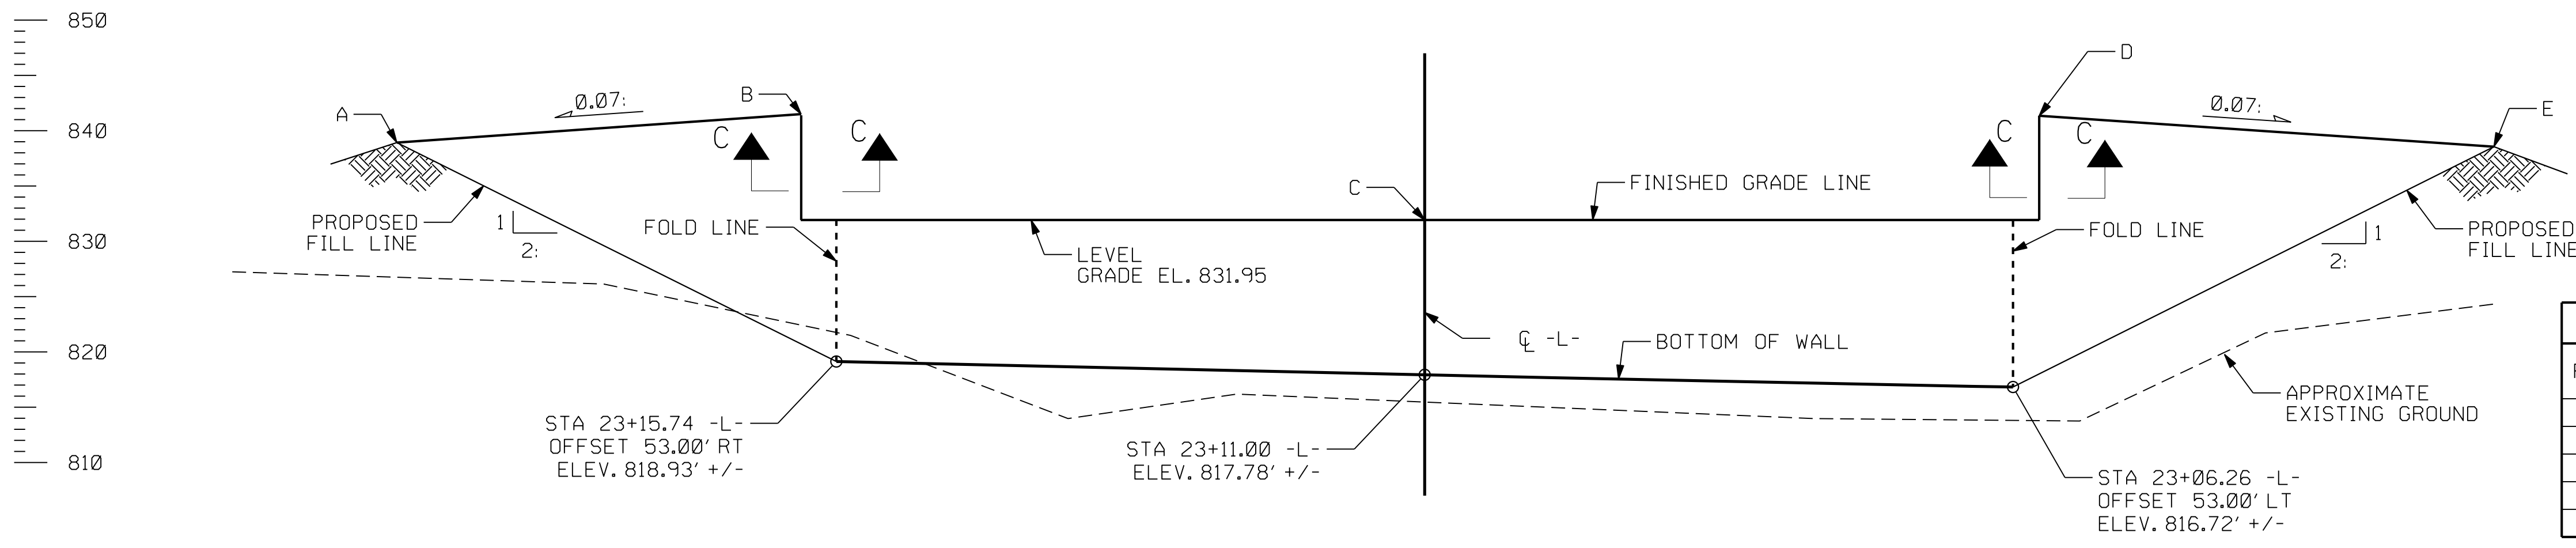

END BENT 1					
POINT	-L-		-Y-		GRADE ELEV.
	STATION	OFFSET	STATION	OFFSET	
A	22+75.99	53.00' RT.	17+35.96	91.36' RT.	838.92'
B	23+12.71	53.00' RT.	17+39.38	54.80' RT.	841.72'
C	23+11.00	0.00'	16+86.73	51.67' RT.	831.95'
D	23+03.23	53.00' LT.	16+33.33	54.78' RT.	841.51'
E	22+62.76	53.00' LT.	16+29.81	95.10' RT.	838.55'

FACE OF MSE WALL AT END BENT 1
 (LOOKING BACK STATION)
 (LOOKING AT EXPOSED FRONT FACE OF MSE RETAINING WALL)

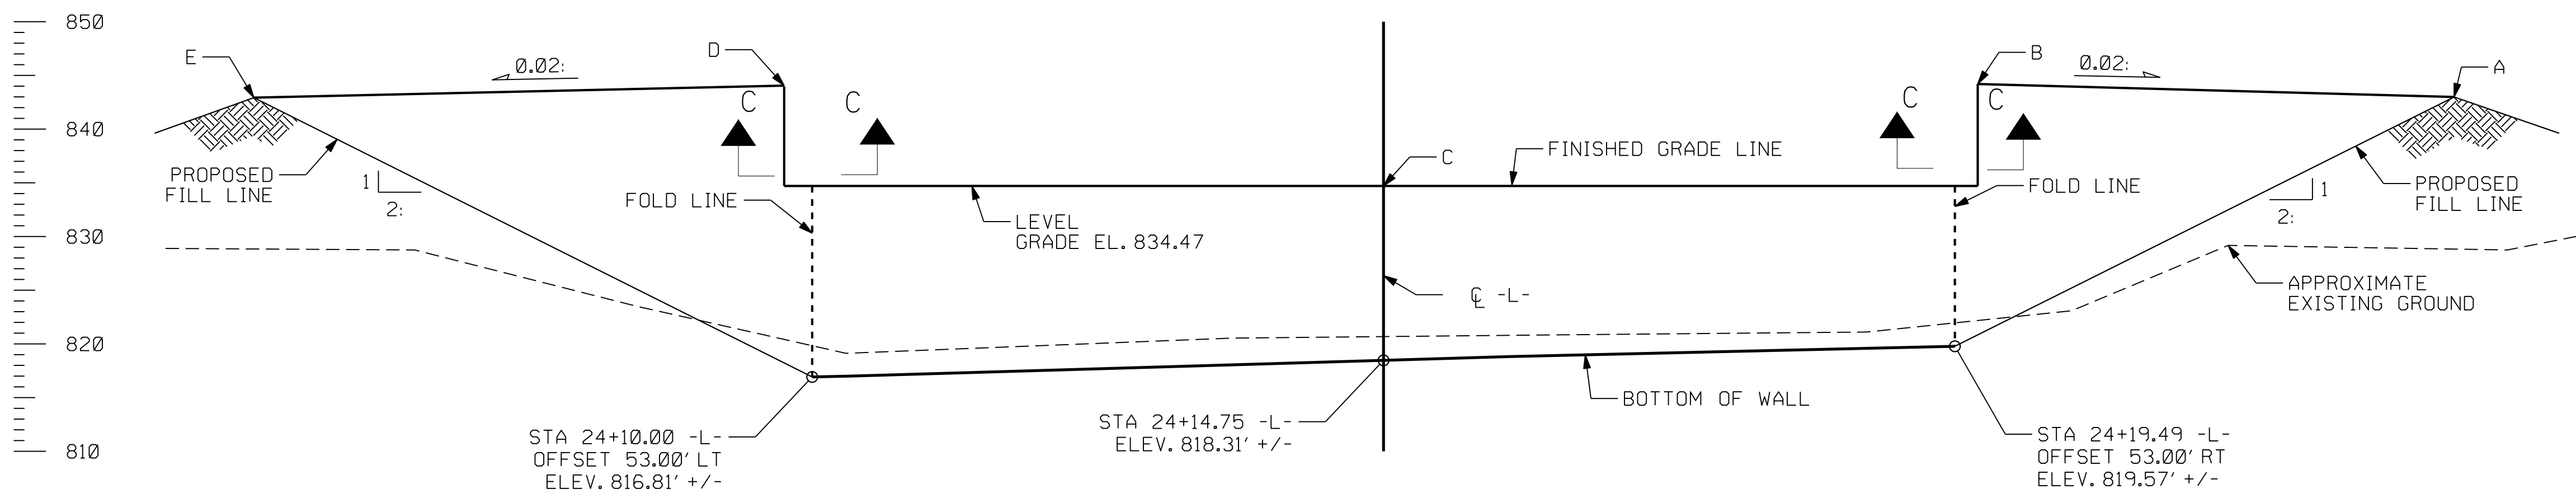

END BENT 2					
POINT	-L-		-Y-		GRADE ELEV.
	STATION	OFFSET	STATION	OFFSET	
A	24+65.99	53.00' RT.	17+53.92	97.79' LT.	842.99'
B	24+22.52	53.00' RT.	17+49.75	54.51' LT.	844.26'
C	24+14.75	0.00'	16+95.98	51.67' LT.	834.47'
D	24+13.03	53.00' LT.	16+42.90	54.61' LT.	844.11'
E	24+62.00	53.00' LT.	16+47.16	103.39' LT.	842.93'

FACE OF MSE WALL AT END BENT 2
 (LOOKING AHEAD STATION)
 (LOOKING AT EXPOSED FRONT FACE OF MSE RETAINING WALL)

PROJECT NO.: B-5353
 GUILFORD COUNTY
 STATION: _____
 SHEET 1 OF 4

PREPARED BY: R. WEBB DATE: 12-14
 REVIEWED BY: D. TEAGUE DATE: 12-14

NORTH CAROLINA DEPARTMENT OF TRANSPORTATION DIVISION OF HIGHWAYS
 GEOTECHNICAL ENGINEERING UNIT

MSE ABUTMENT WALLS ENVELOPES

REVISIONS						SHEET NO.
NO.	BY	DATE	NO.	BY	DATE	
1			3			W2-1
2			4			