


GEOTECHNICAL ENGINEER

ENGINEER

Seal: NORTH CAROLINA PROFESSIONAL ENGINEER SEAL 028669 RICHARD S. WEBB


DocuSigned by: Scott Webb Nov 30, 2021

DOCUMENT NOT CONSIDERED FINAL UNLESS ALL SIGNATURES COMPLETED

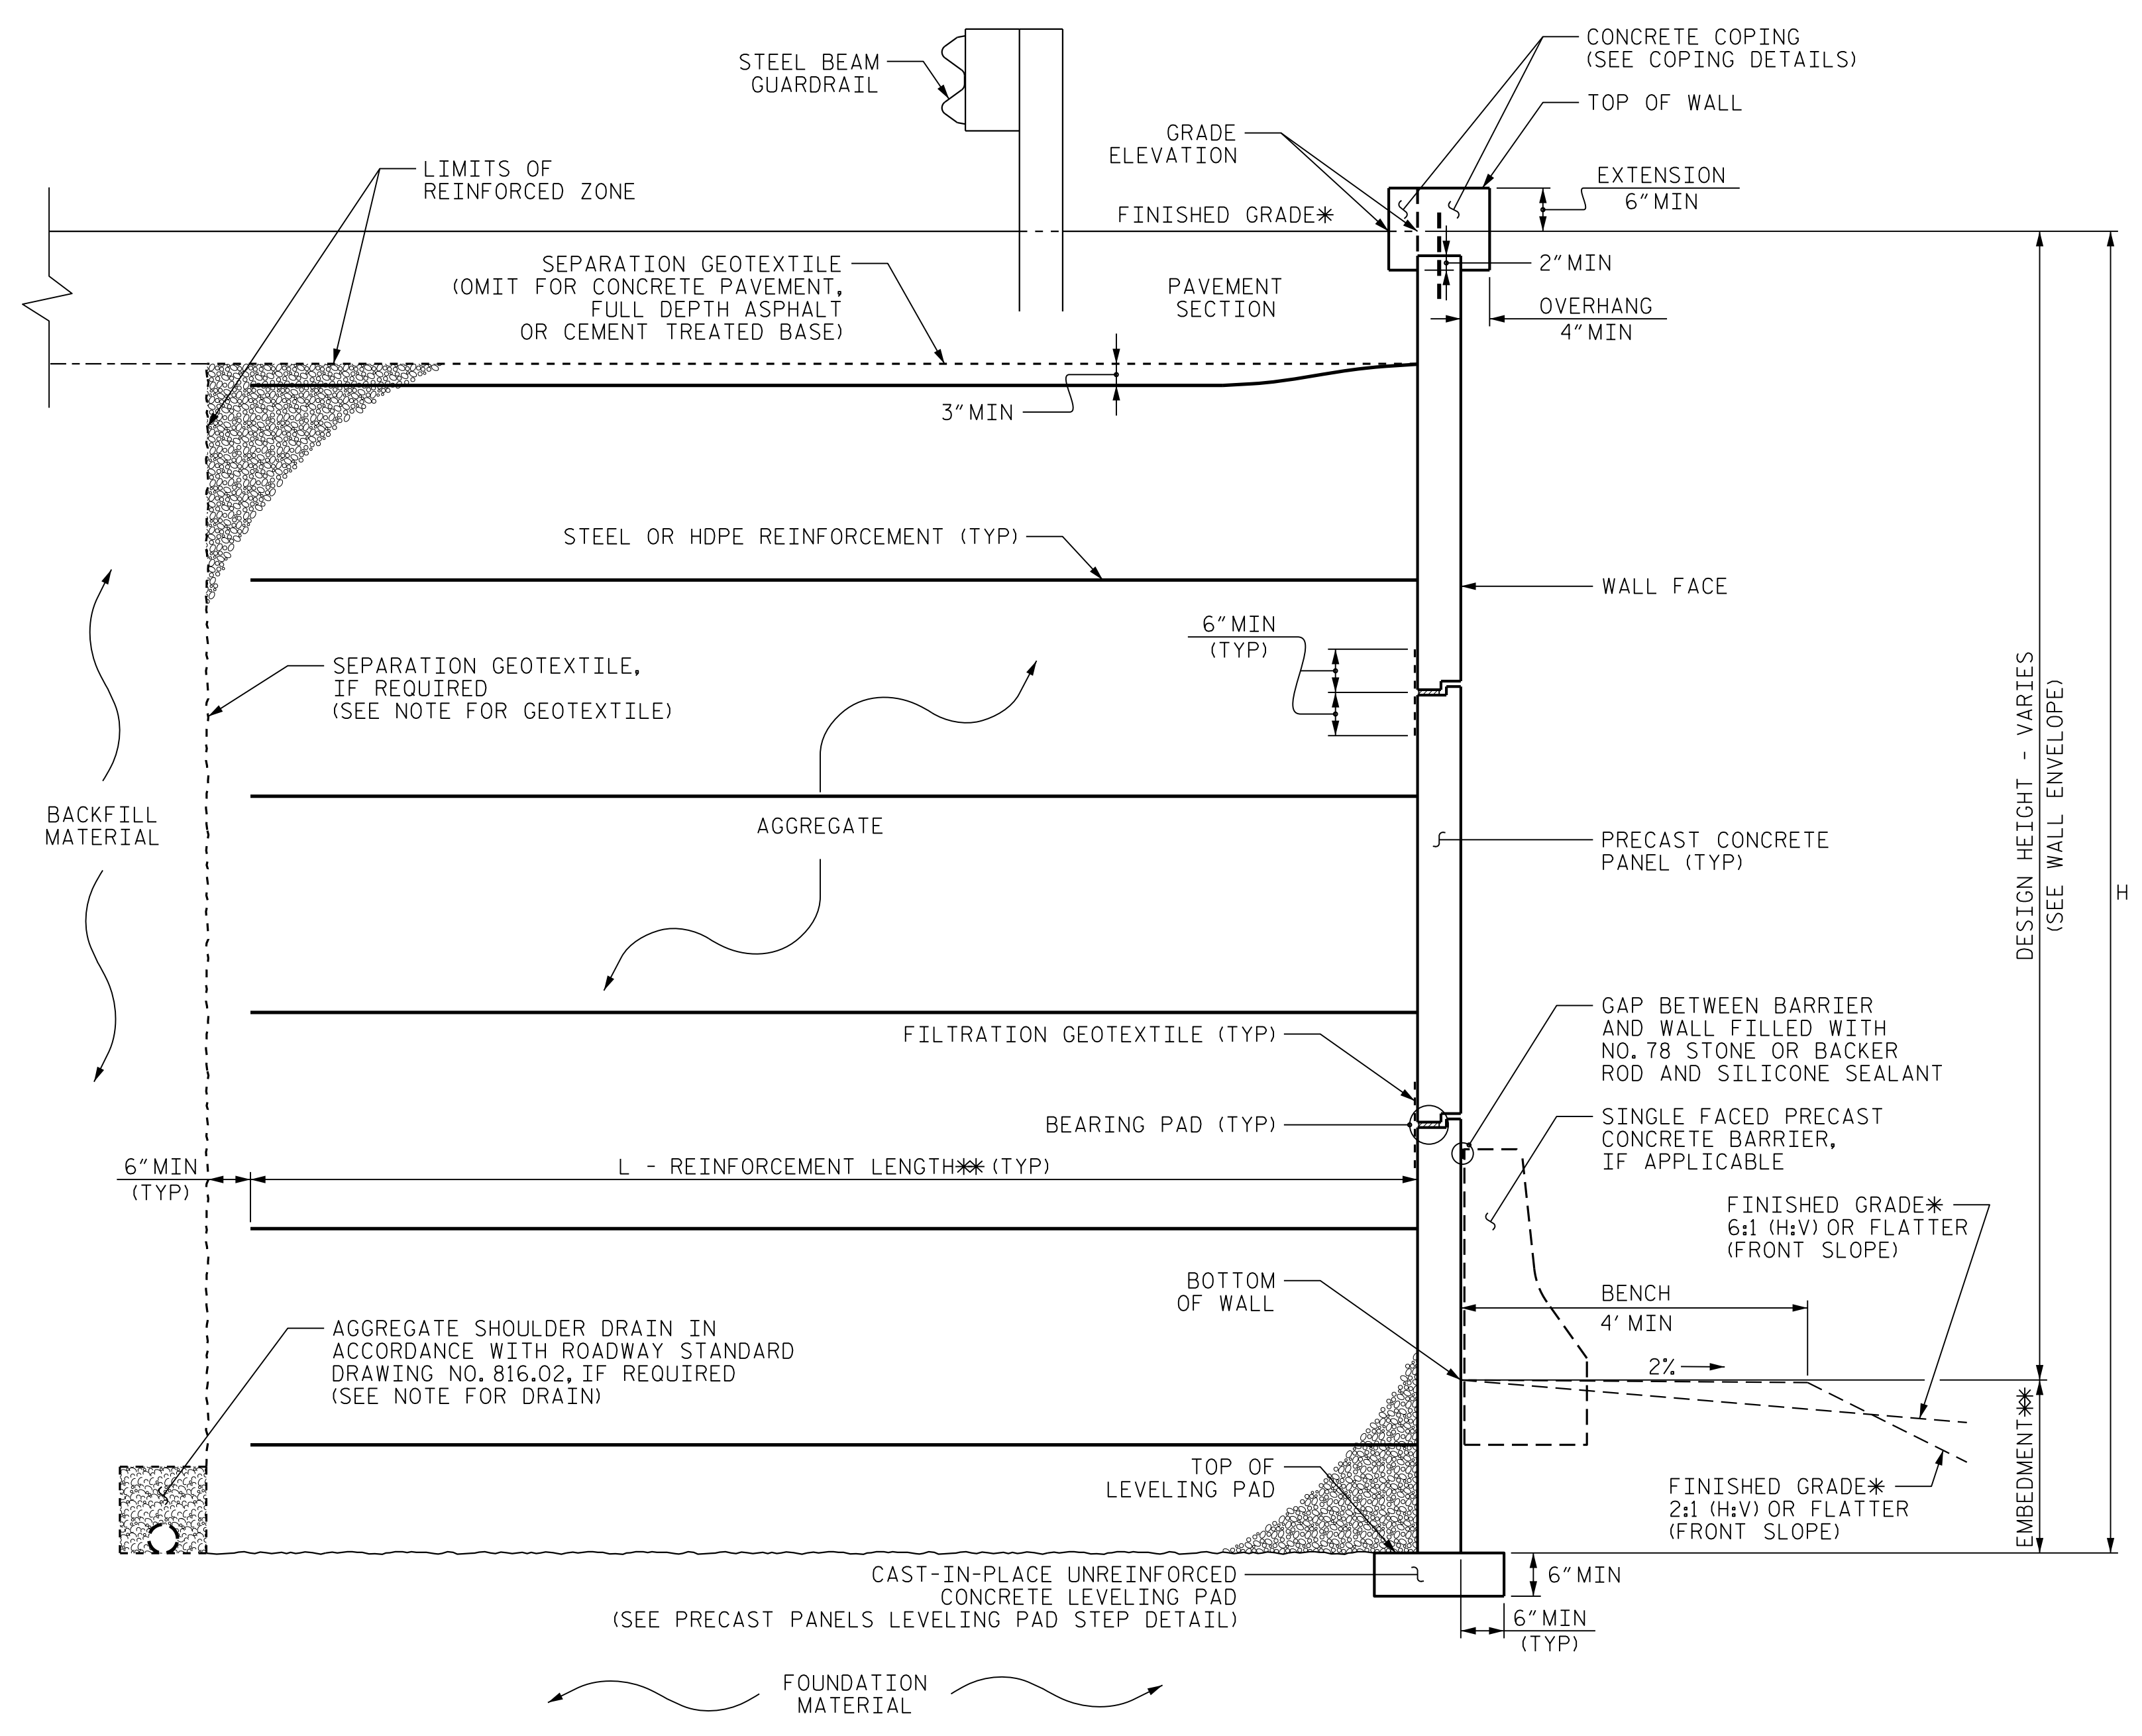


**MSE WALL WITH PRECAST PANELS - TYPICAL SECTION**

\*SEE MSE RETAINING WALLS PROVISION AND IF APPLICABLE, MSE WALL NOTES FOR EMBEDMENT AND REINFORCEMENT LENGTH REQUIREMENTS. \*SEE ROADWAY PLANS FOR FINISHED GRADE DETAILS.

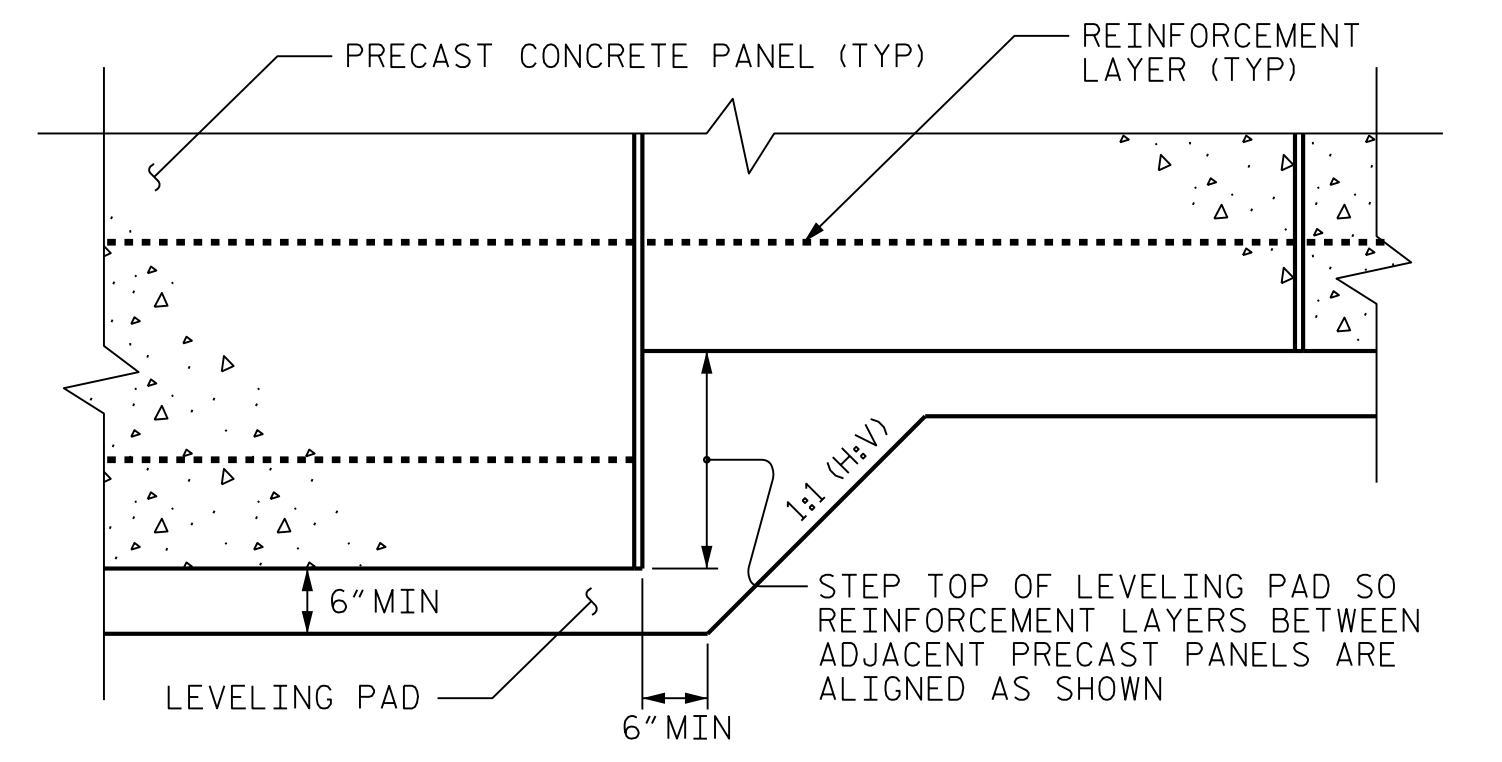

**PRECAST PANELS LEVELING PAD STEP DETAIL**

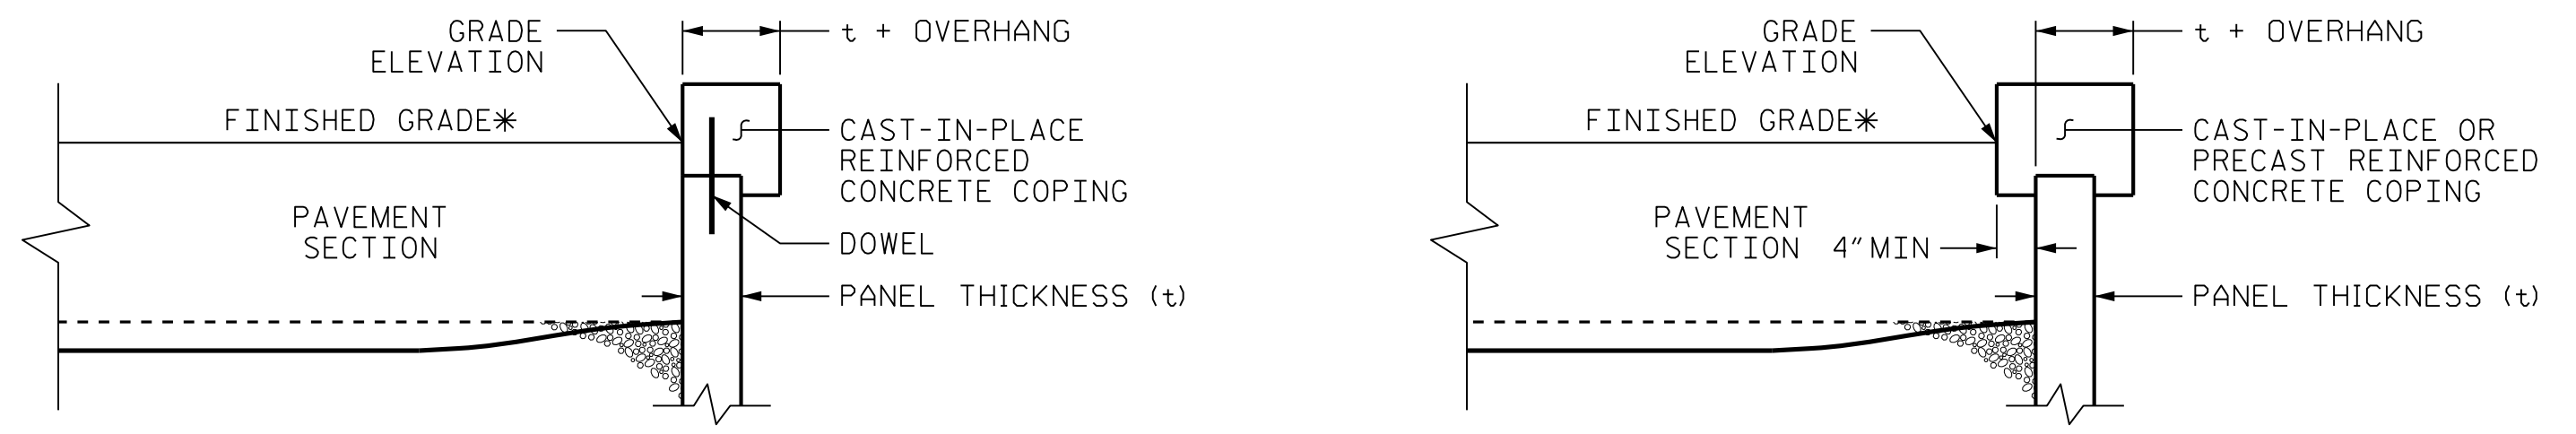

**COPING DETAILS**

AT THE CONTRACTOR'S OPTION, CONNECT COPING TO PANELS WITH DOWELS OR EXTEND COPING DOWN BACK OF PANELS. \*SEE ROADWAY PLANS FOR FINISHED GRADE DETAILS.

PROJECT NO.: B-5353  
 GUILFORD COUNTY  
 STATION: \_\_\_\_\_  
 SHEET 2 OF 4

PREPARED BY: R. WEBB DATE: 11-20  
 REVIEWED BY: D. TEAGUE DATE: 11-20

NORTH CAROLINA DEPARTMENT OF TRANSPORTATION DIVISION OF HIGHWAYS

GEOTECHNICAL ENGINEERING UNIT

MSE ABUTMENT WALLS TYPICAL SECTION

REVISIONS						SHEET NO.
NO.	BY	DATE	NO.	BY	DATE	
1			3			W2-2
2			4			