


1-18 STATE OF NORTH CAROLINA DEPT. OF TRANSPORTATION DIVISION OF HIGHWAYS RALEIGH, N.C.

ENGLISH STANDARD DRAWING FOR  
**ELECTRICAL SERVICE GROUNDING**  
GROUNDING AND BONDING


SHEET 1 OF 1  
**1700D01**

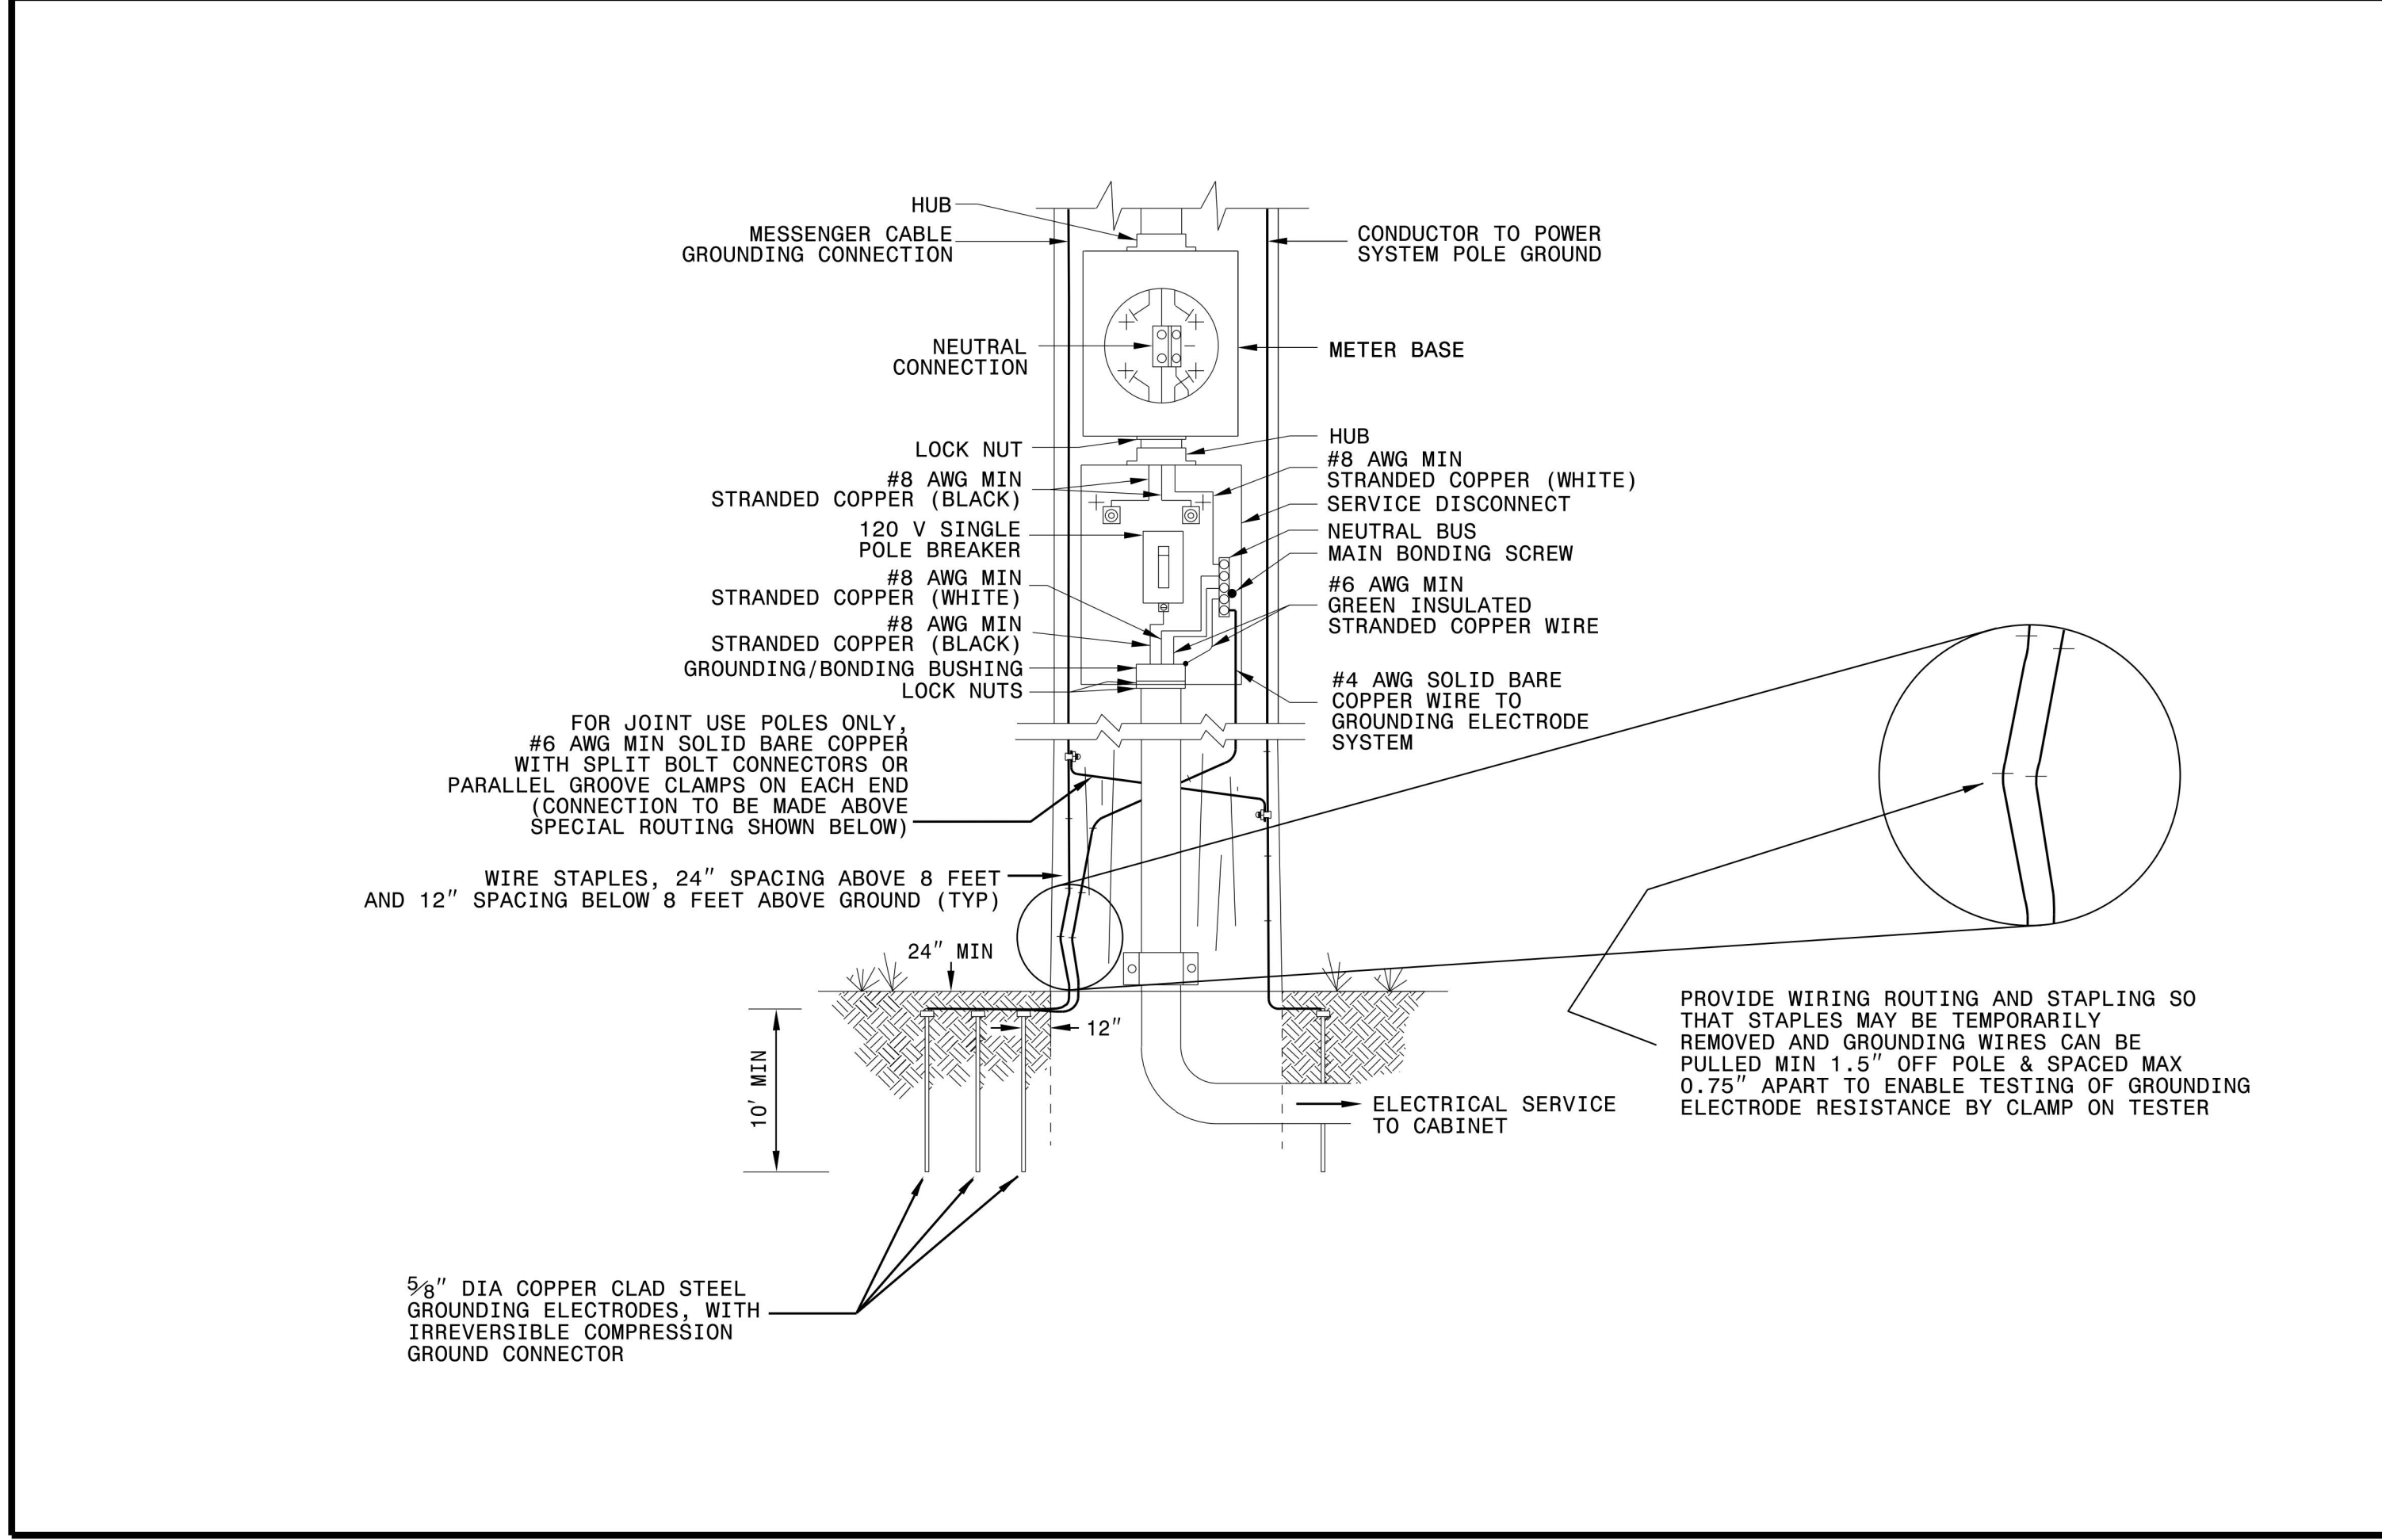

1-18 STATE OF NORTH CAROLINA DEPT. OF TRANSPORTATION DIVISION OF HIGHWAYS RALEIGH, N.C.

ENGLISH STANDARD DRAWING FOR  
**WOOD POLES**  
METHODS OF ATTACHMENT AND GROUNDING

SHEET 1 OF 1  
**1720D01**

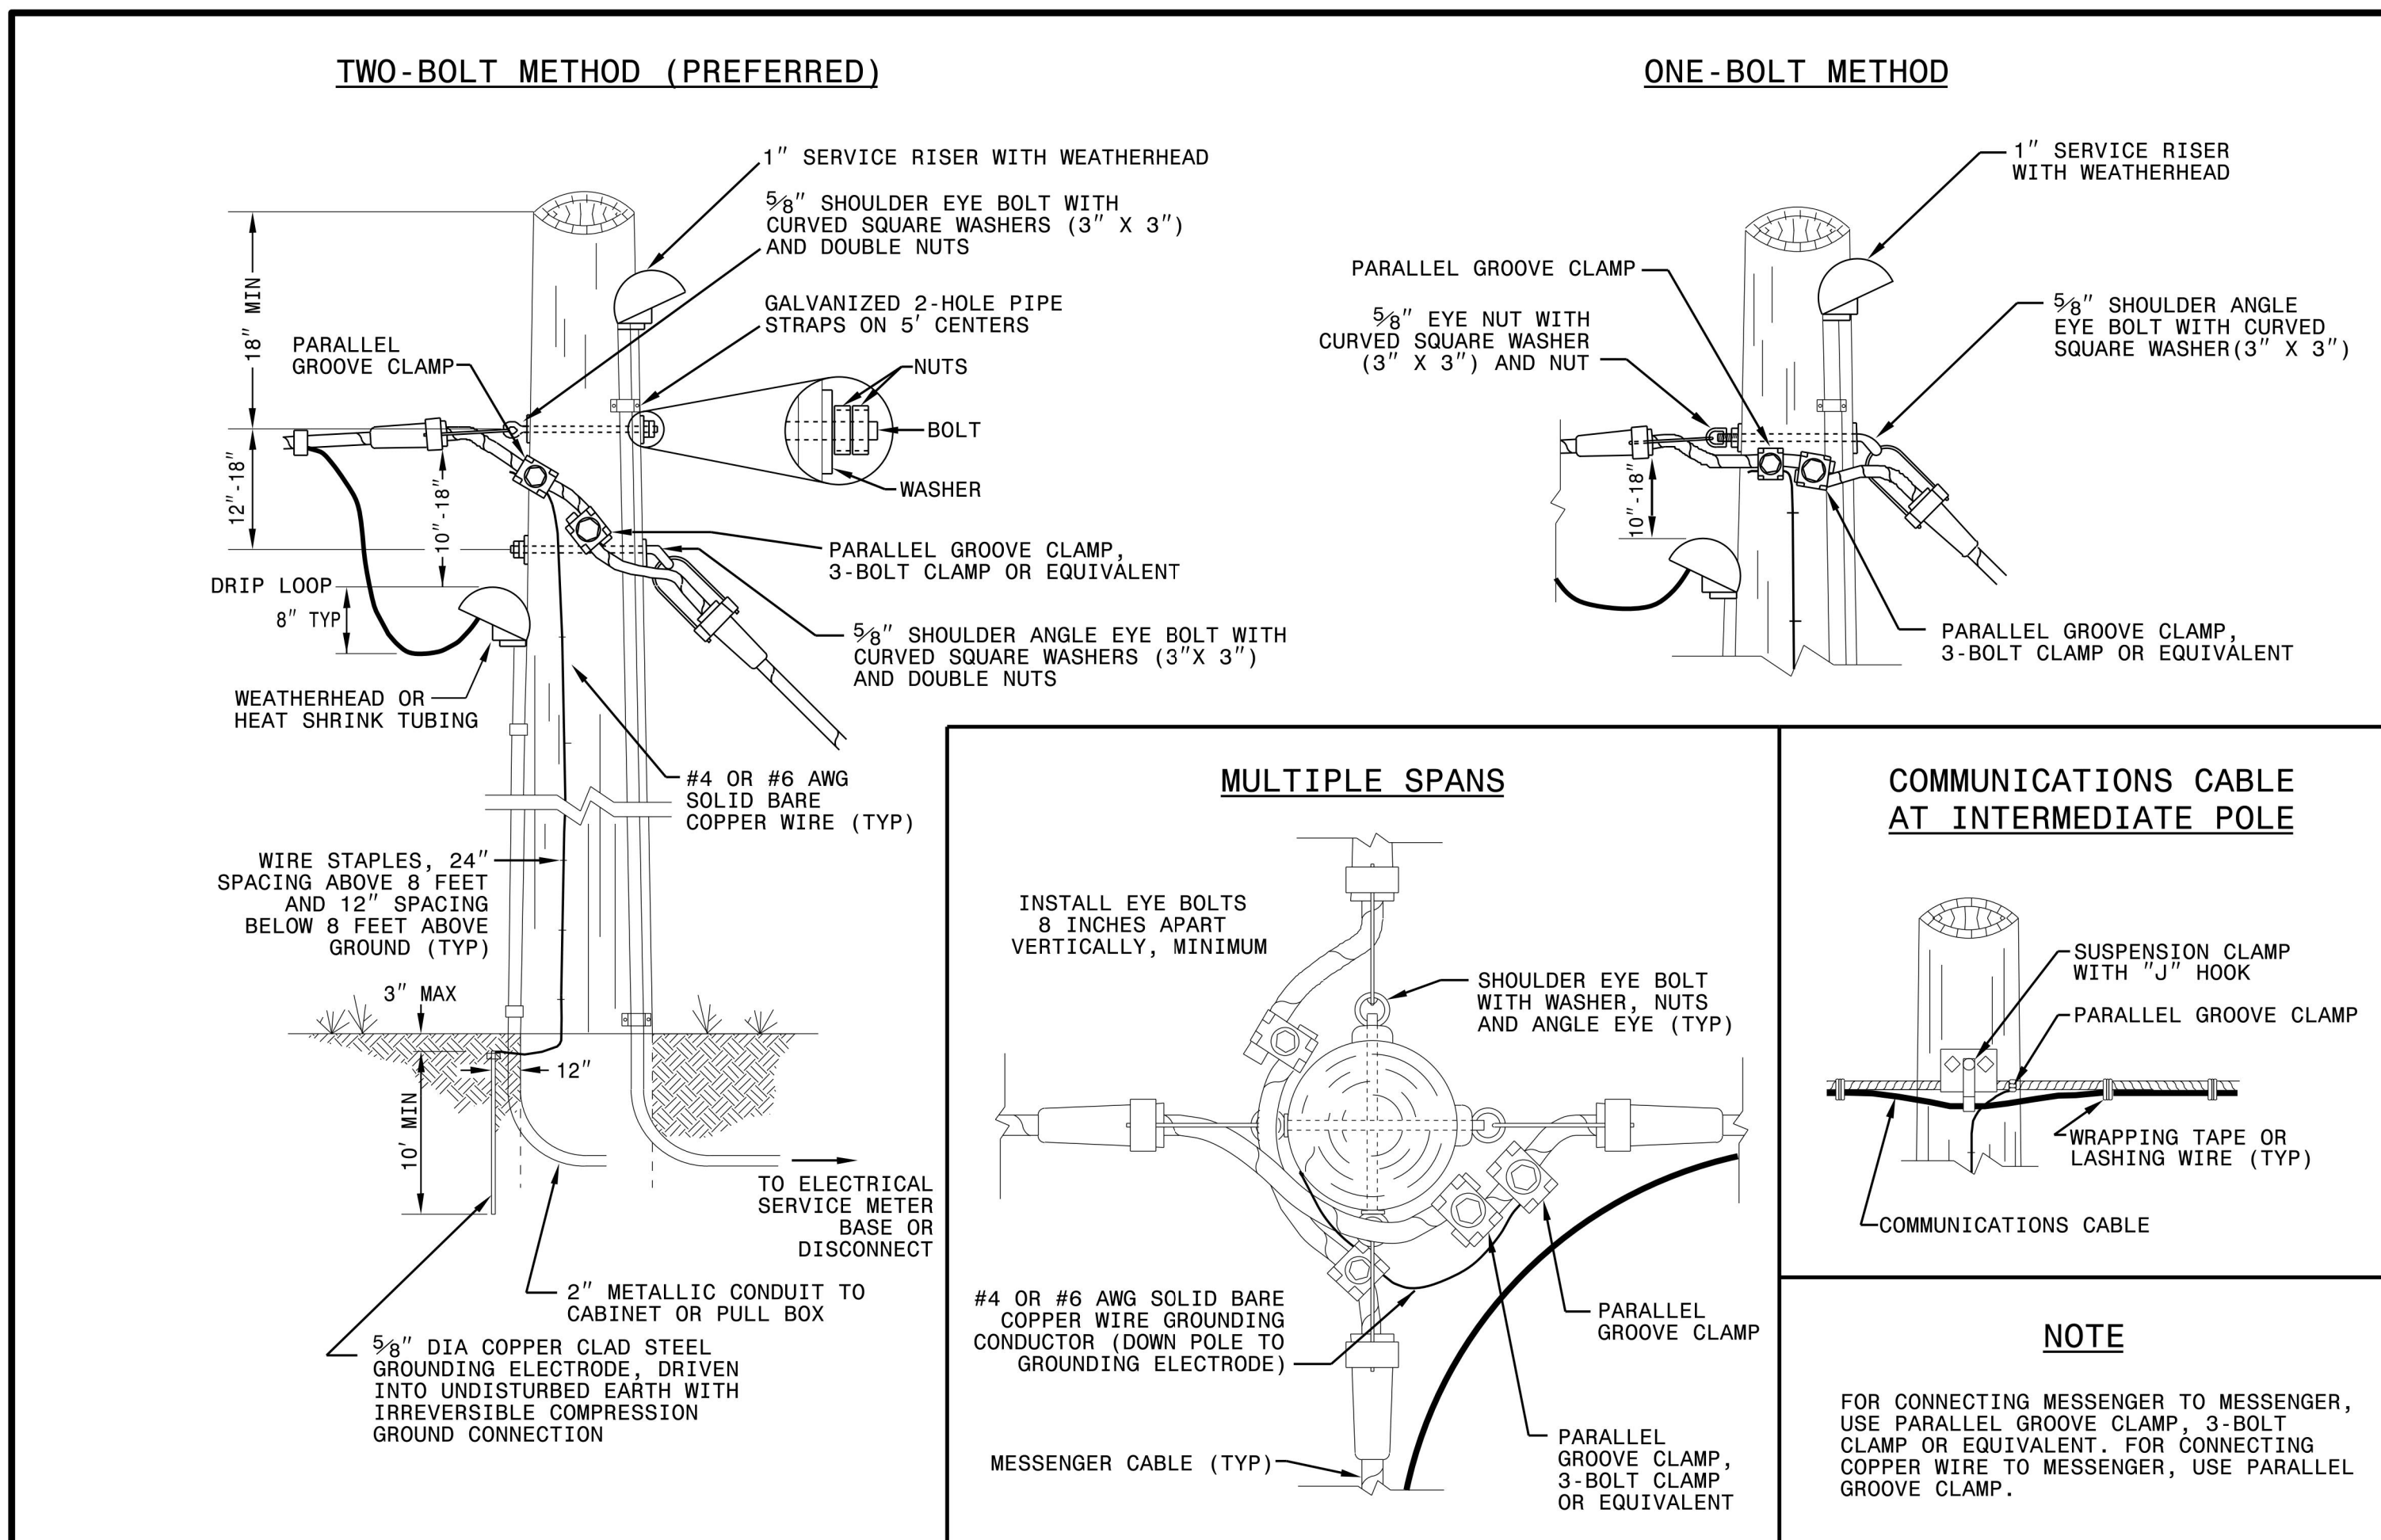

DOCUMENT NOT CONSIDERED  
FINAL UNLESS ALL  
SIGNATURES COMPLETED

See Plate for Title

<p>Prepared in the Offices of:</p> <p>750 N. Greenfield Parkway Garner, NC 27529</p>	<p>SEAL</p> <p>DocuSigned by: <i>Mohd Aslami</i></p> <p>10/11/2017 DATE</p>
--	---

11-0CT-2017\_08:56  
U:\2018\_S14 Drawings\Plate Sheets\2018\_Plate Sheet - .dgn  
r:\rough