
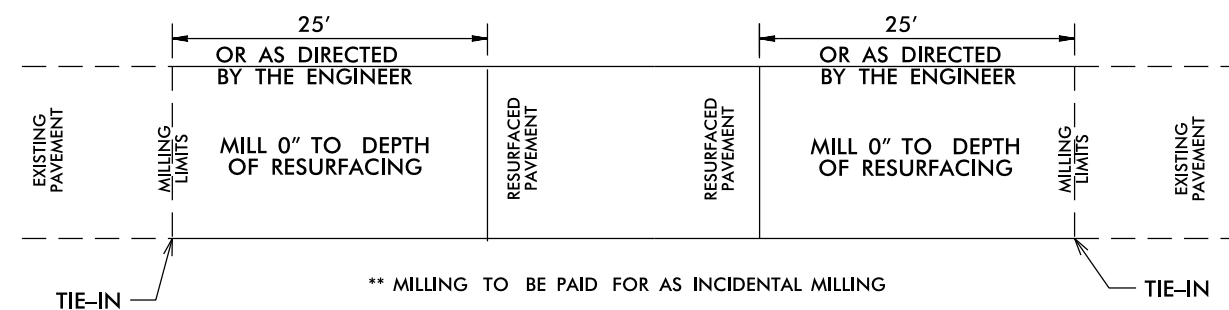


# DETAILS AND NOTES


## DETAILS OF PATCHING EXISTING PAVEMENT PRIOR TO RESURFACING

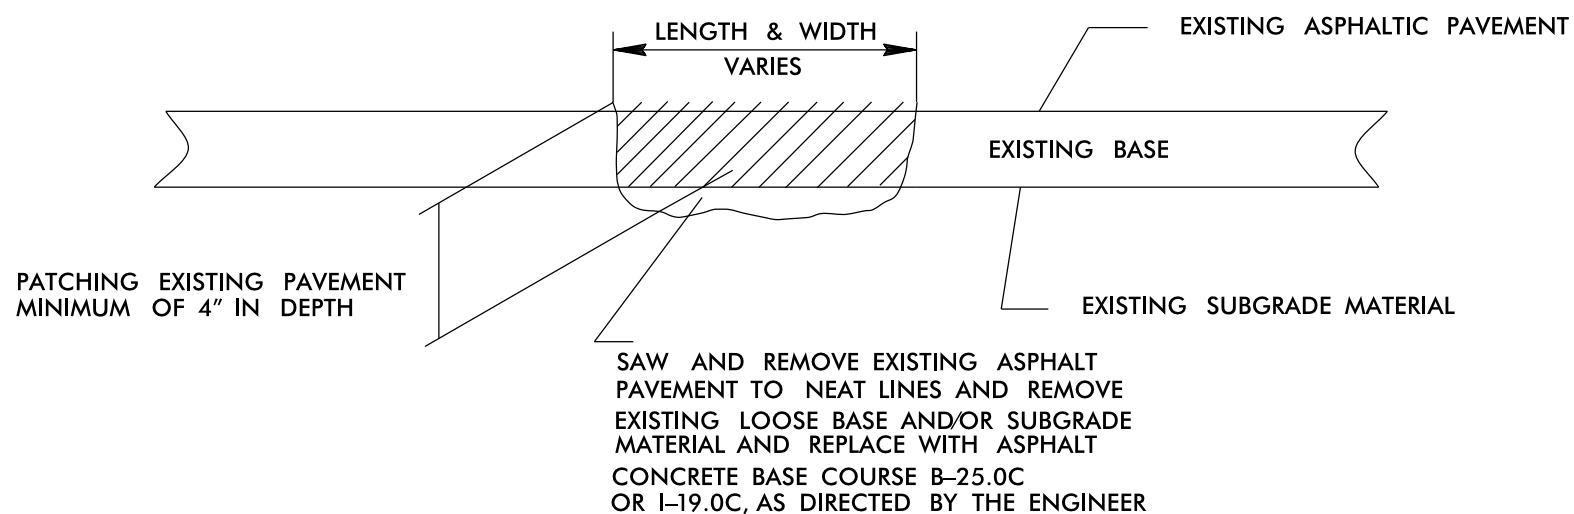

## PAVEMENT TIE-IN DETAIL

## PROJECT NOTES

- FINAL PAVEMENT MARKINGS TO BE HANDLED BY STATE FORCES ON MAPS #1-3 AND #8-15.
- INCLUDE AST DOUBLE SEAL ON MAP 3 BRIDGE #59.
- STATE FORCES WILL BE HANDLING ALL SHOULDER WORK EXCEPT INCIDENTAL STONE AS DIRECTED BY THE ENGINEER.
- TEMPORARY PAINT QUANTITIES INCLUDED FOR MAPS #4,5,6,7, AND 10 WITH MILLING.

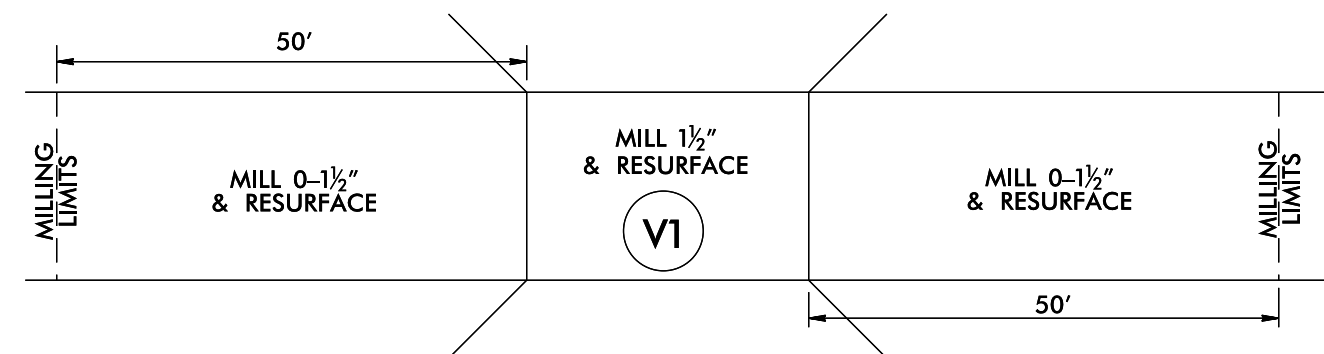

**USE FOR MAP #11 SR 1144 SWANNS STATION RD BRIDGE #35**  
 \* MILLING FOR APPROACHES SHALL BE PAID FOR UNDER INCIDENTAL MILLING