

8/17/99



1 Glenwood Avenue
Raleigh, NC 27603
Tel: 919.789.9977
Fax: 919.789.9591
License: C-2197


PROJECT REFERENCE NO. U-5738	SHEET NO. 2A-3
---------------------------------	-------------------

RW SHEET NO.	
ROADWAY DESIGN ENGINEER SEAL 033871 DANIEL W. GARDNER, JR.	PAVEMENT DESIGN ENGINEER SEAL 035654 MATTHEW W. JONES


DOCUMENT NOT CONSIDERED FINAL UNLESS ALL SIGNATURES COMPLETED

PAVEMENT SCHEDULE

A1	7" CONCRETE TRUCK APRON
A2	9" CONCRETE (WITH DOWELS)
C1	1.5" S9.5B
C2	2.5" S9.5B
C3	3" S9.5B
C4	PROP. VAR. DEPTH S9.5B
D1	2.5" I19.0C
D2	4" I19.0C
D3	PROP. VAR. DEPTH I19.0C
E1	4" B25.0C
E2	PROP. VAR. DEPTH B25.0C
K	SUBGRADE STABILIZATION
R1	1'-6" C & G
R2	2'-6" C & G
R3	9" X 18" CURB
R4	5" MONO. ISLAND (KEYED IN)
R5	5" MONO. ISLAND (SURFACE MOUNTED)
S	4" CONCRETE SIDEWALK
T	EARTH MATERIAL
U	EXISTING PAVEMENT
V1	MILLING, 1.5" DEPTH
V2	VAR. DEPTH MILLING
W	VAR. DEPTH WEDGING
X	4" PADC

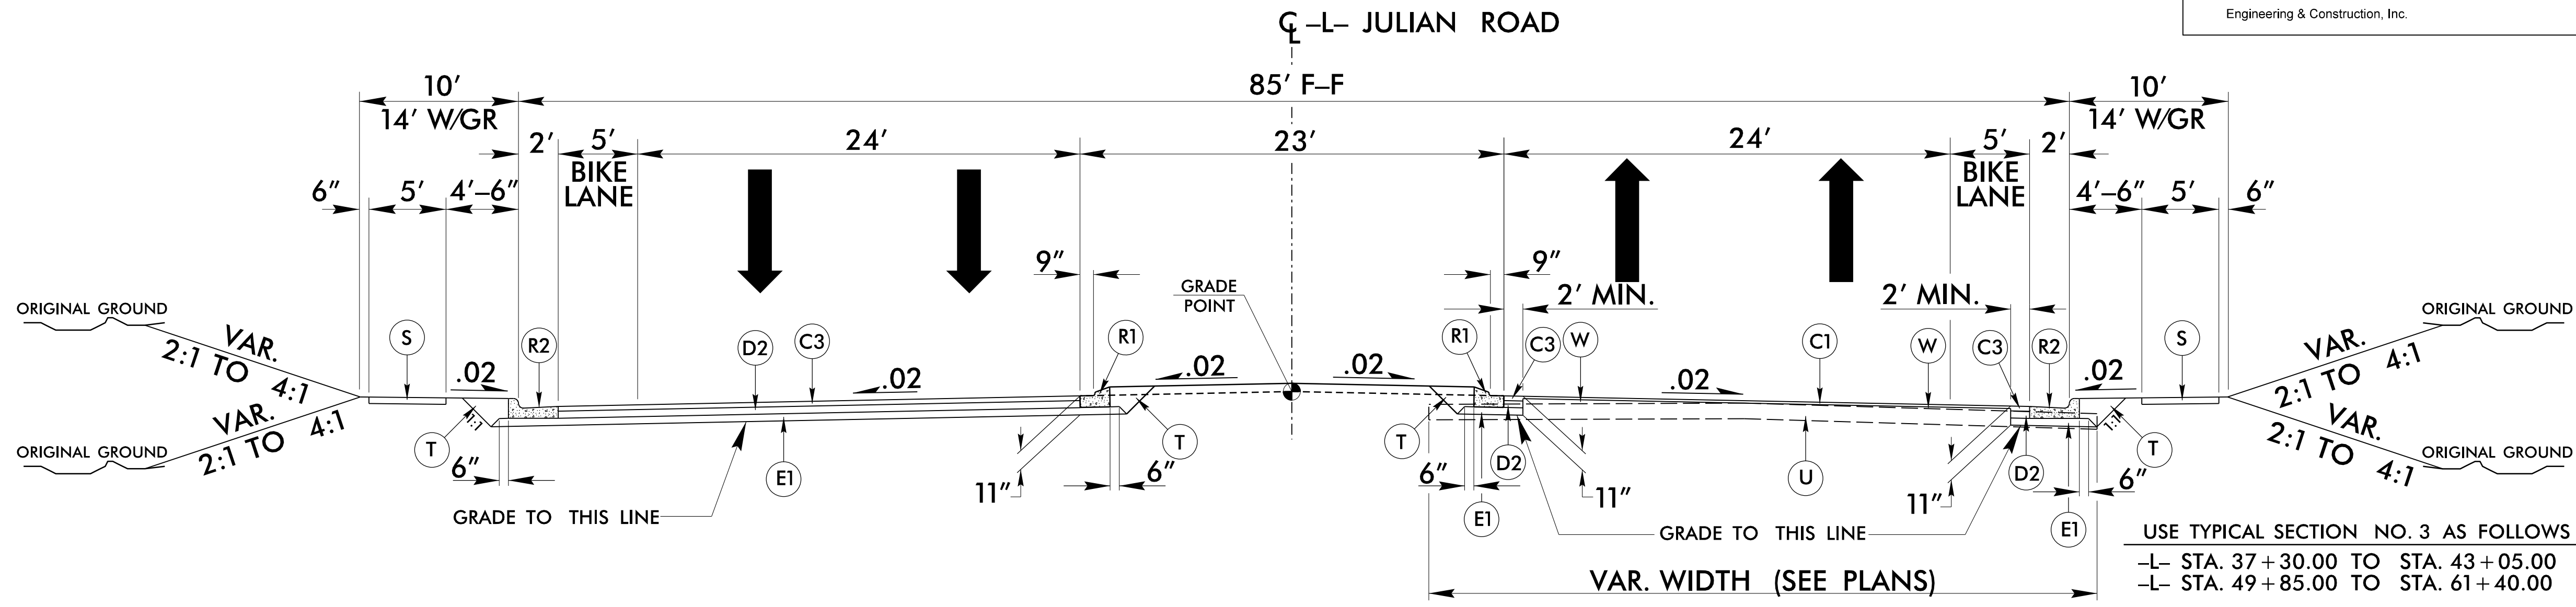


TYPICAL SECTION NO. 3

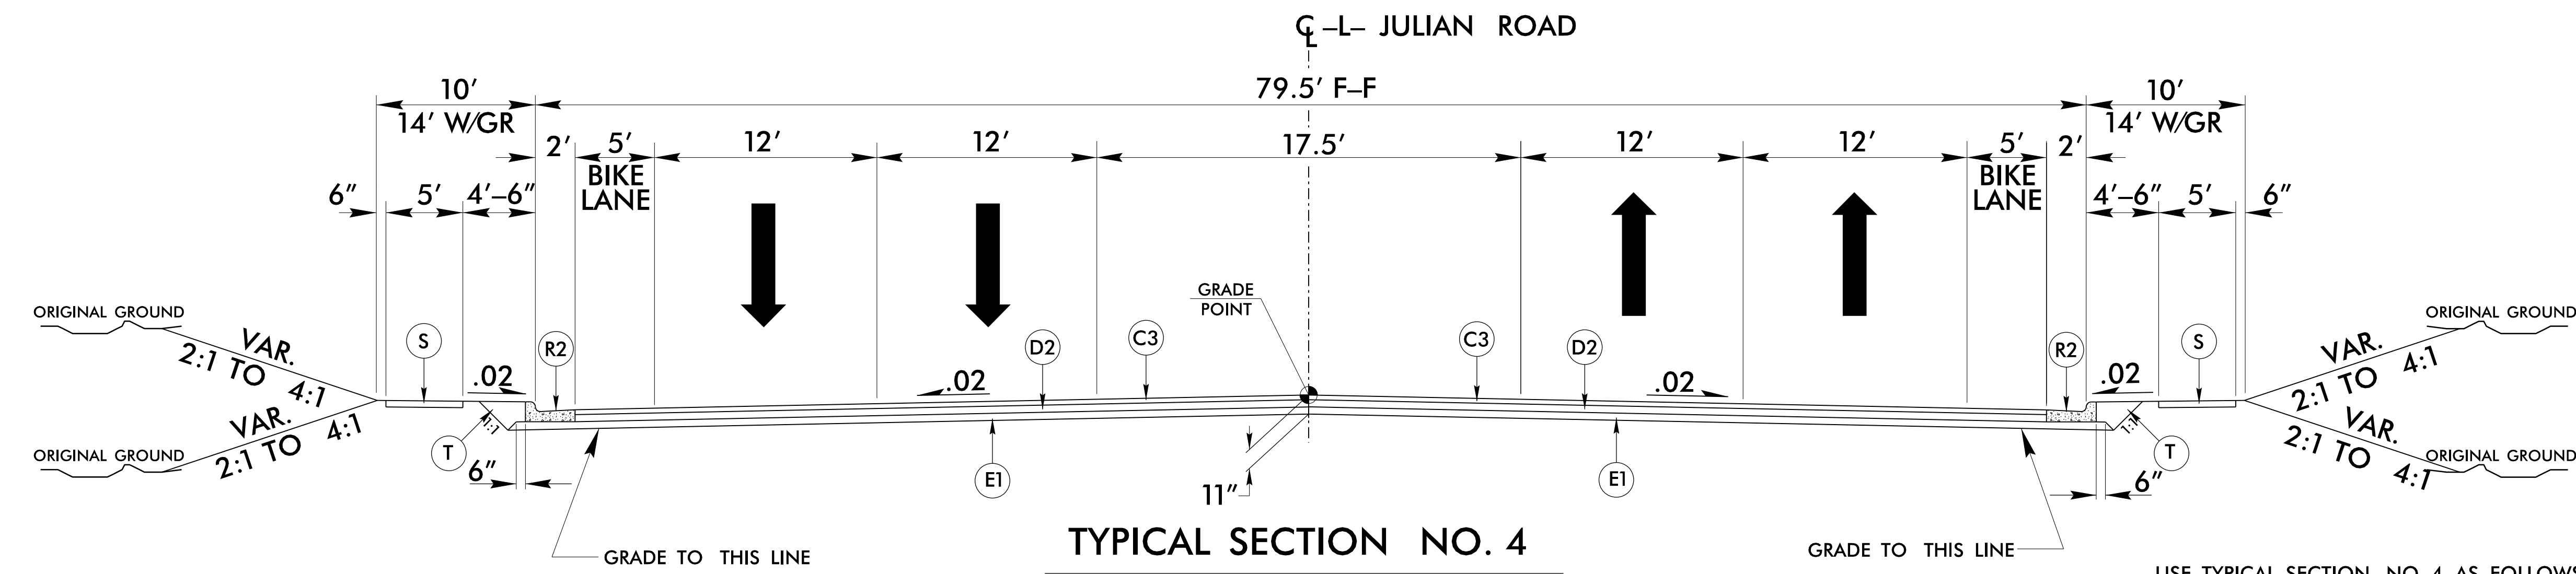

TYPICAL SECTION NO. 4

NOTE: BEGIN FULL DEPTH PAVEMENT AT -L- STA. 67+75.00

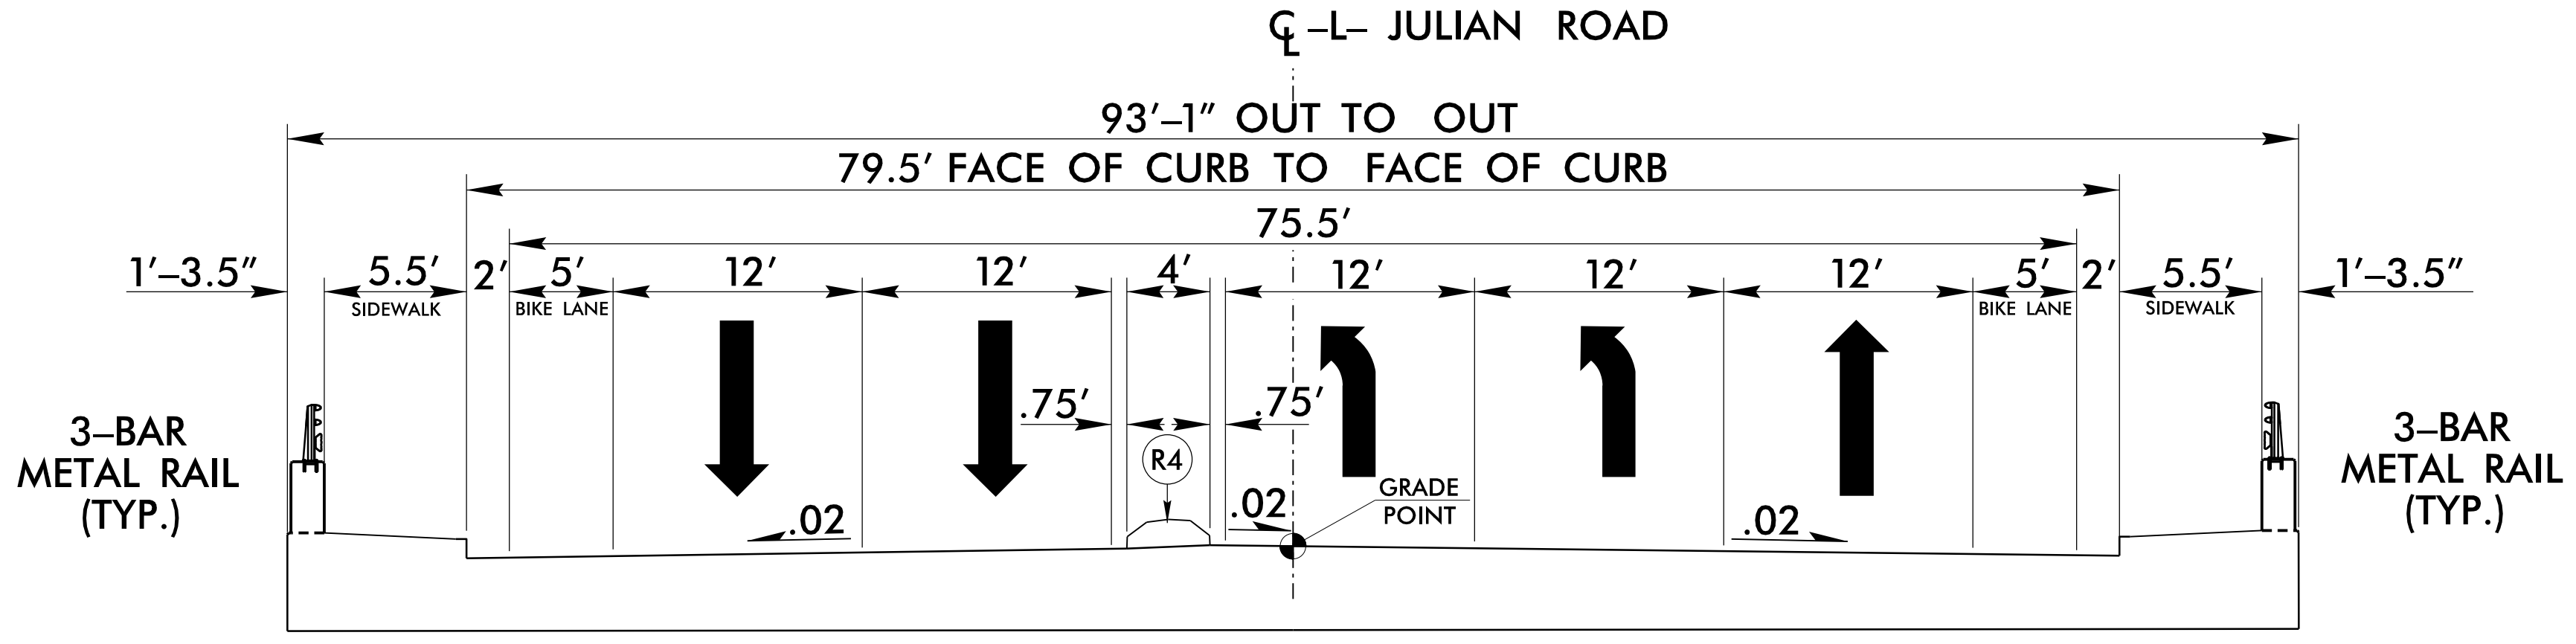

TYPICAL SECTION NO. 5

REVISIONS

11/15/2021
D:\Projects\U5738_Rdwy_Typ.dgn
11/15/2021