
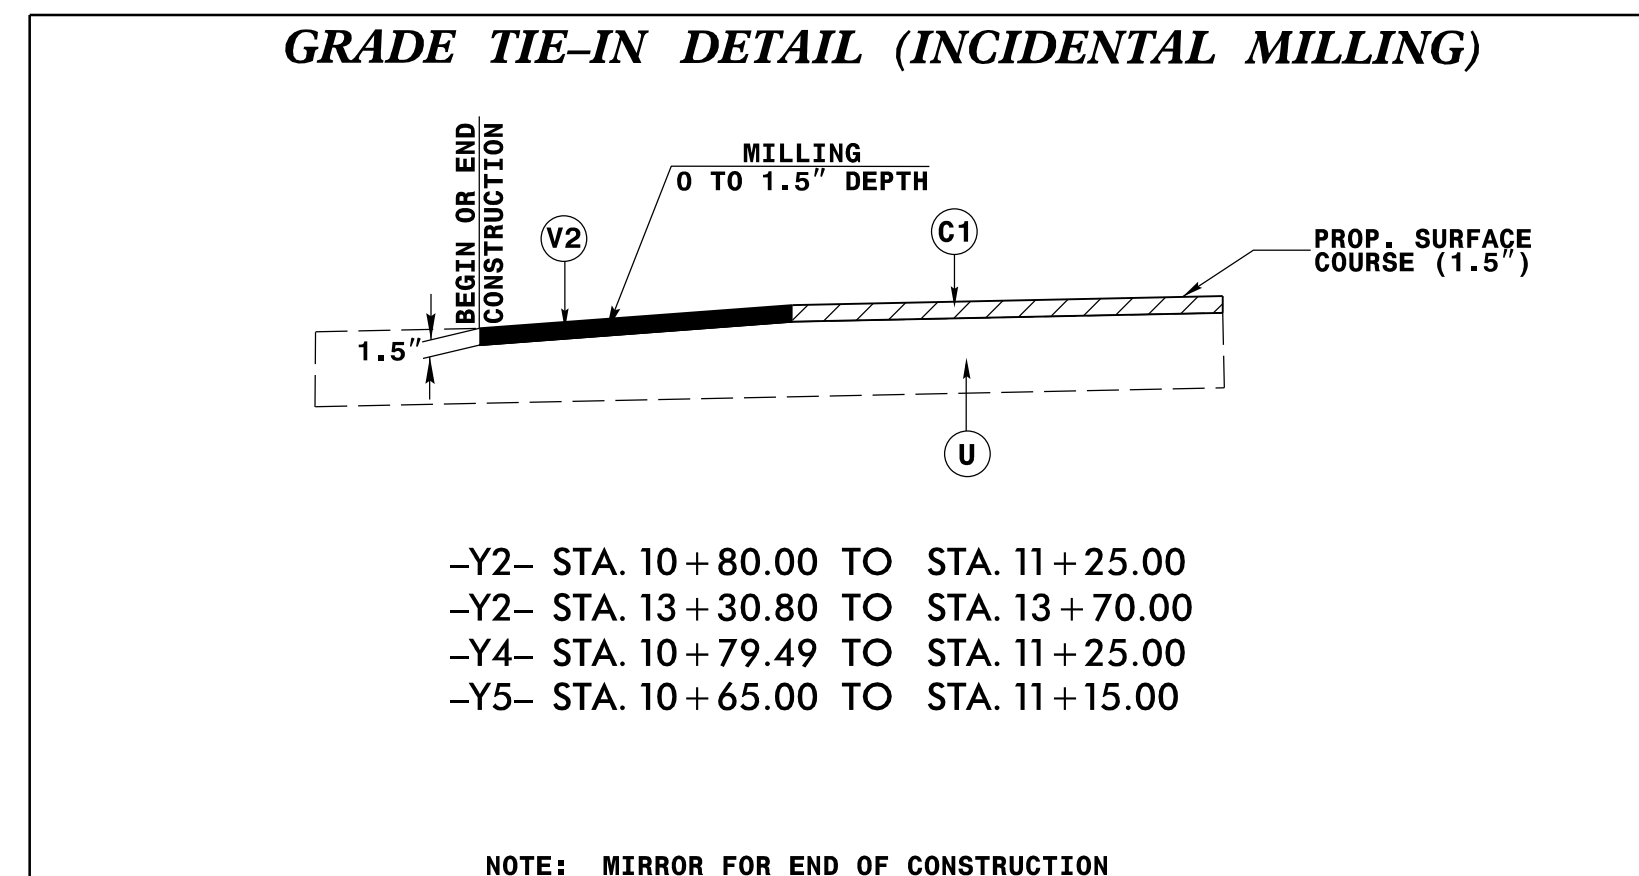


**DOCUMENT NOT CONSIDERED FINAL
UNLESS ALL SIGNATURES COMPLETED**

PAVEMENT SCHEDULE	
A1	7" CONCRETE TRUCK APRON
A2	9" CONCRETE (WITH DOWELS)
C1	1.5" S9.5B
C2	2.5" S9.5B
C3	3" S9.5B
C4	PROP. VAR. DEPTH S9.5B
D1	2.5" I19.0C
D2	4" I19.0C
D3	PROP. VAR. DEPTH I19.0C
E1	4" B25.0C
E2	PROP. VAR. DEPTH B25.0C
K	SUBGRADE STABILIZATION
R1	1'-6" C & G
R2	2'-6" C & G
R3	9" X 18" CURB
R4	5" MONO. ISLAND (KEYED IN)
R5	5" MONO. ISLAND (SURFACE MOUNTED)
S	4" CONCRETE SIDEWALK
T	EARTH MATERIAL
U	EXISTING PAVEMENT
V1	MILLING, 1.5" DEPTH
V2	VAR. DEPTH MILLING
W	VAR. DEPTH WEDGING
X	4" PADC

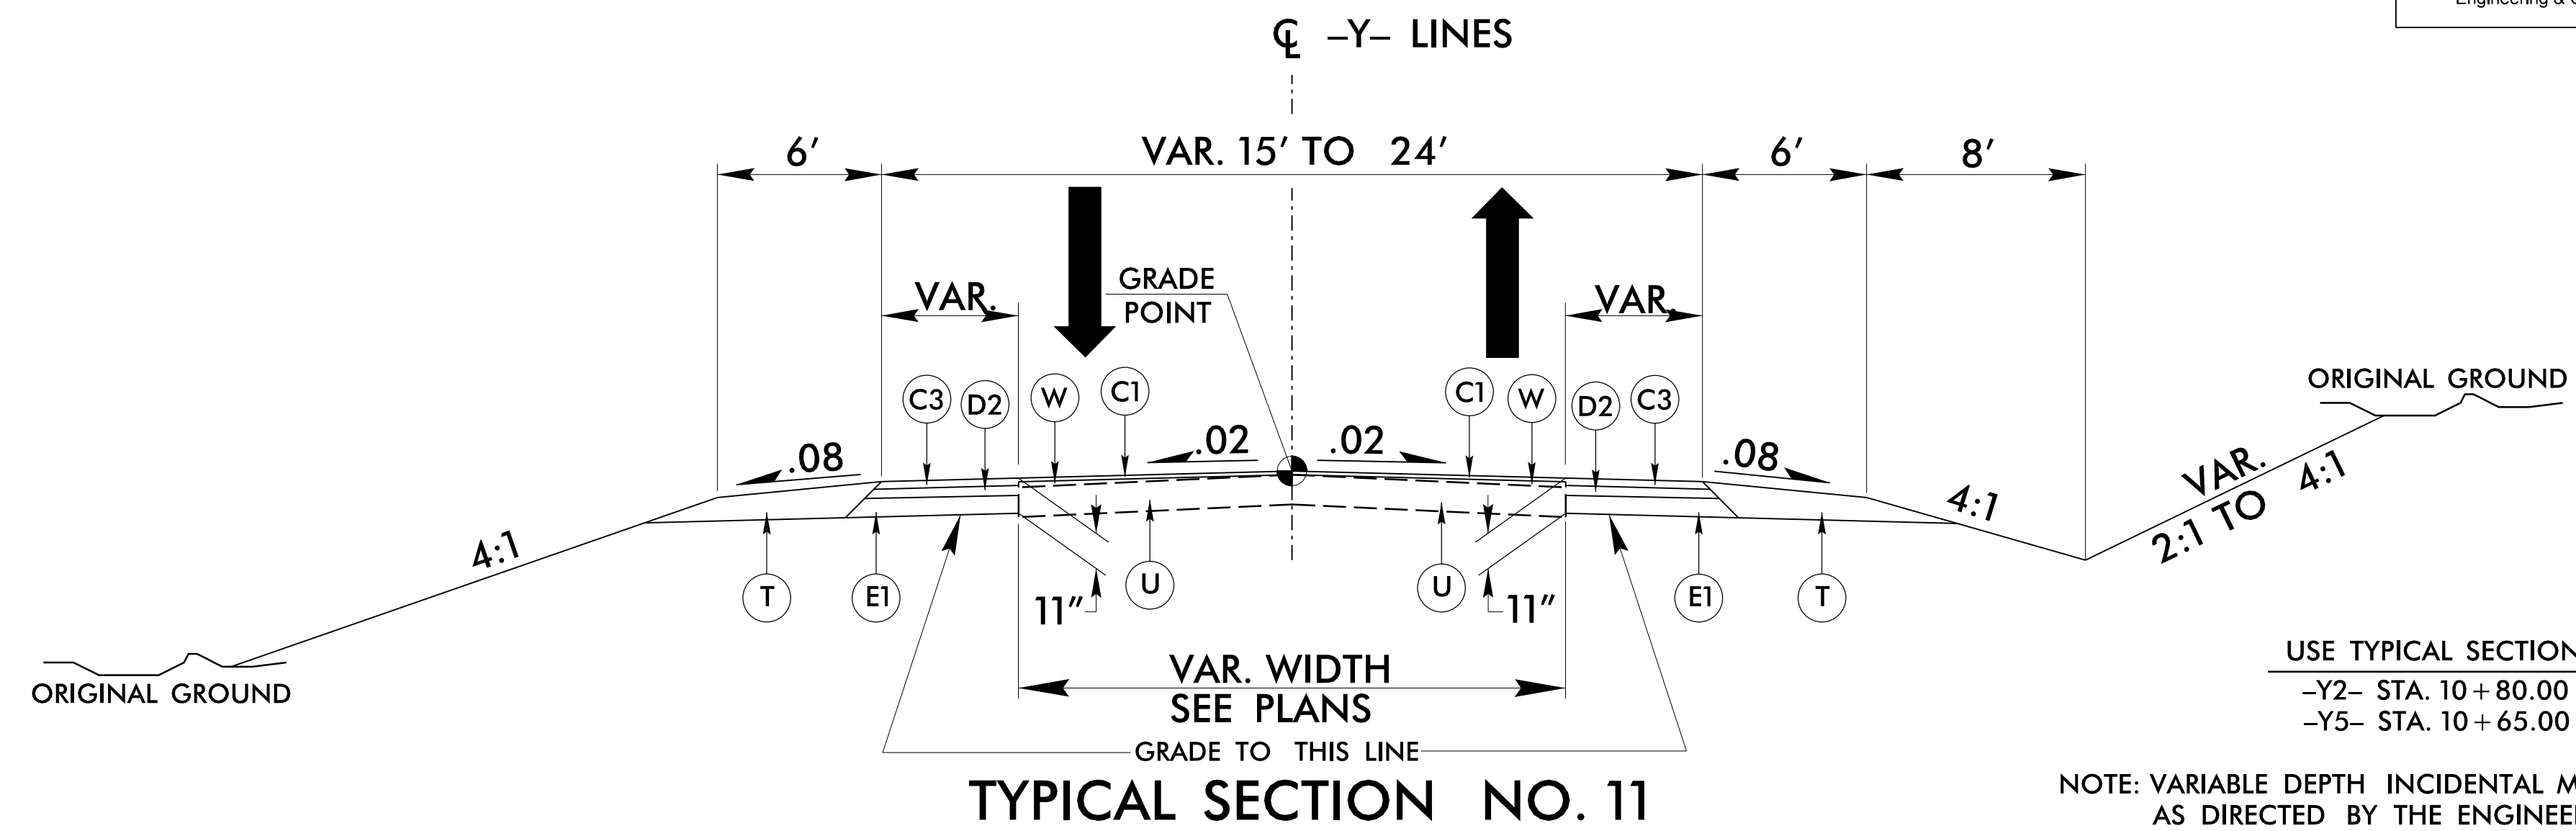

REVISIONS

8/17/99

11/15/2021
C:\Users\NPr-co\OneDrive\Projects\U5738_Rdwy_tjip.dgn
TJIP.dgn