




APPROVED: *Steven Miller*
DocuSigned by:
9F5C8C73CE5848E

DATE: _____

SEAL

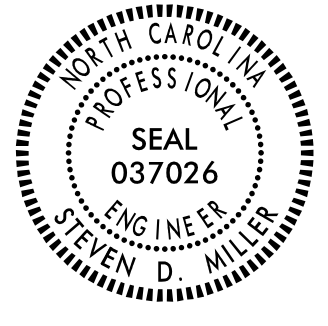

DOCUMENT NOT CONSIDERED FINAL
UNLESS ALL SIGNATURES COMPLETED

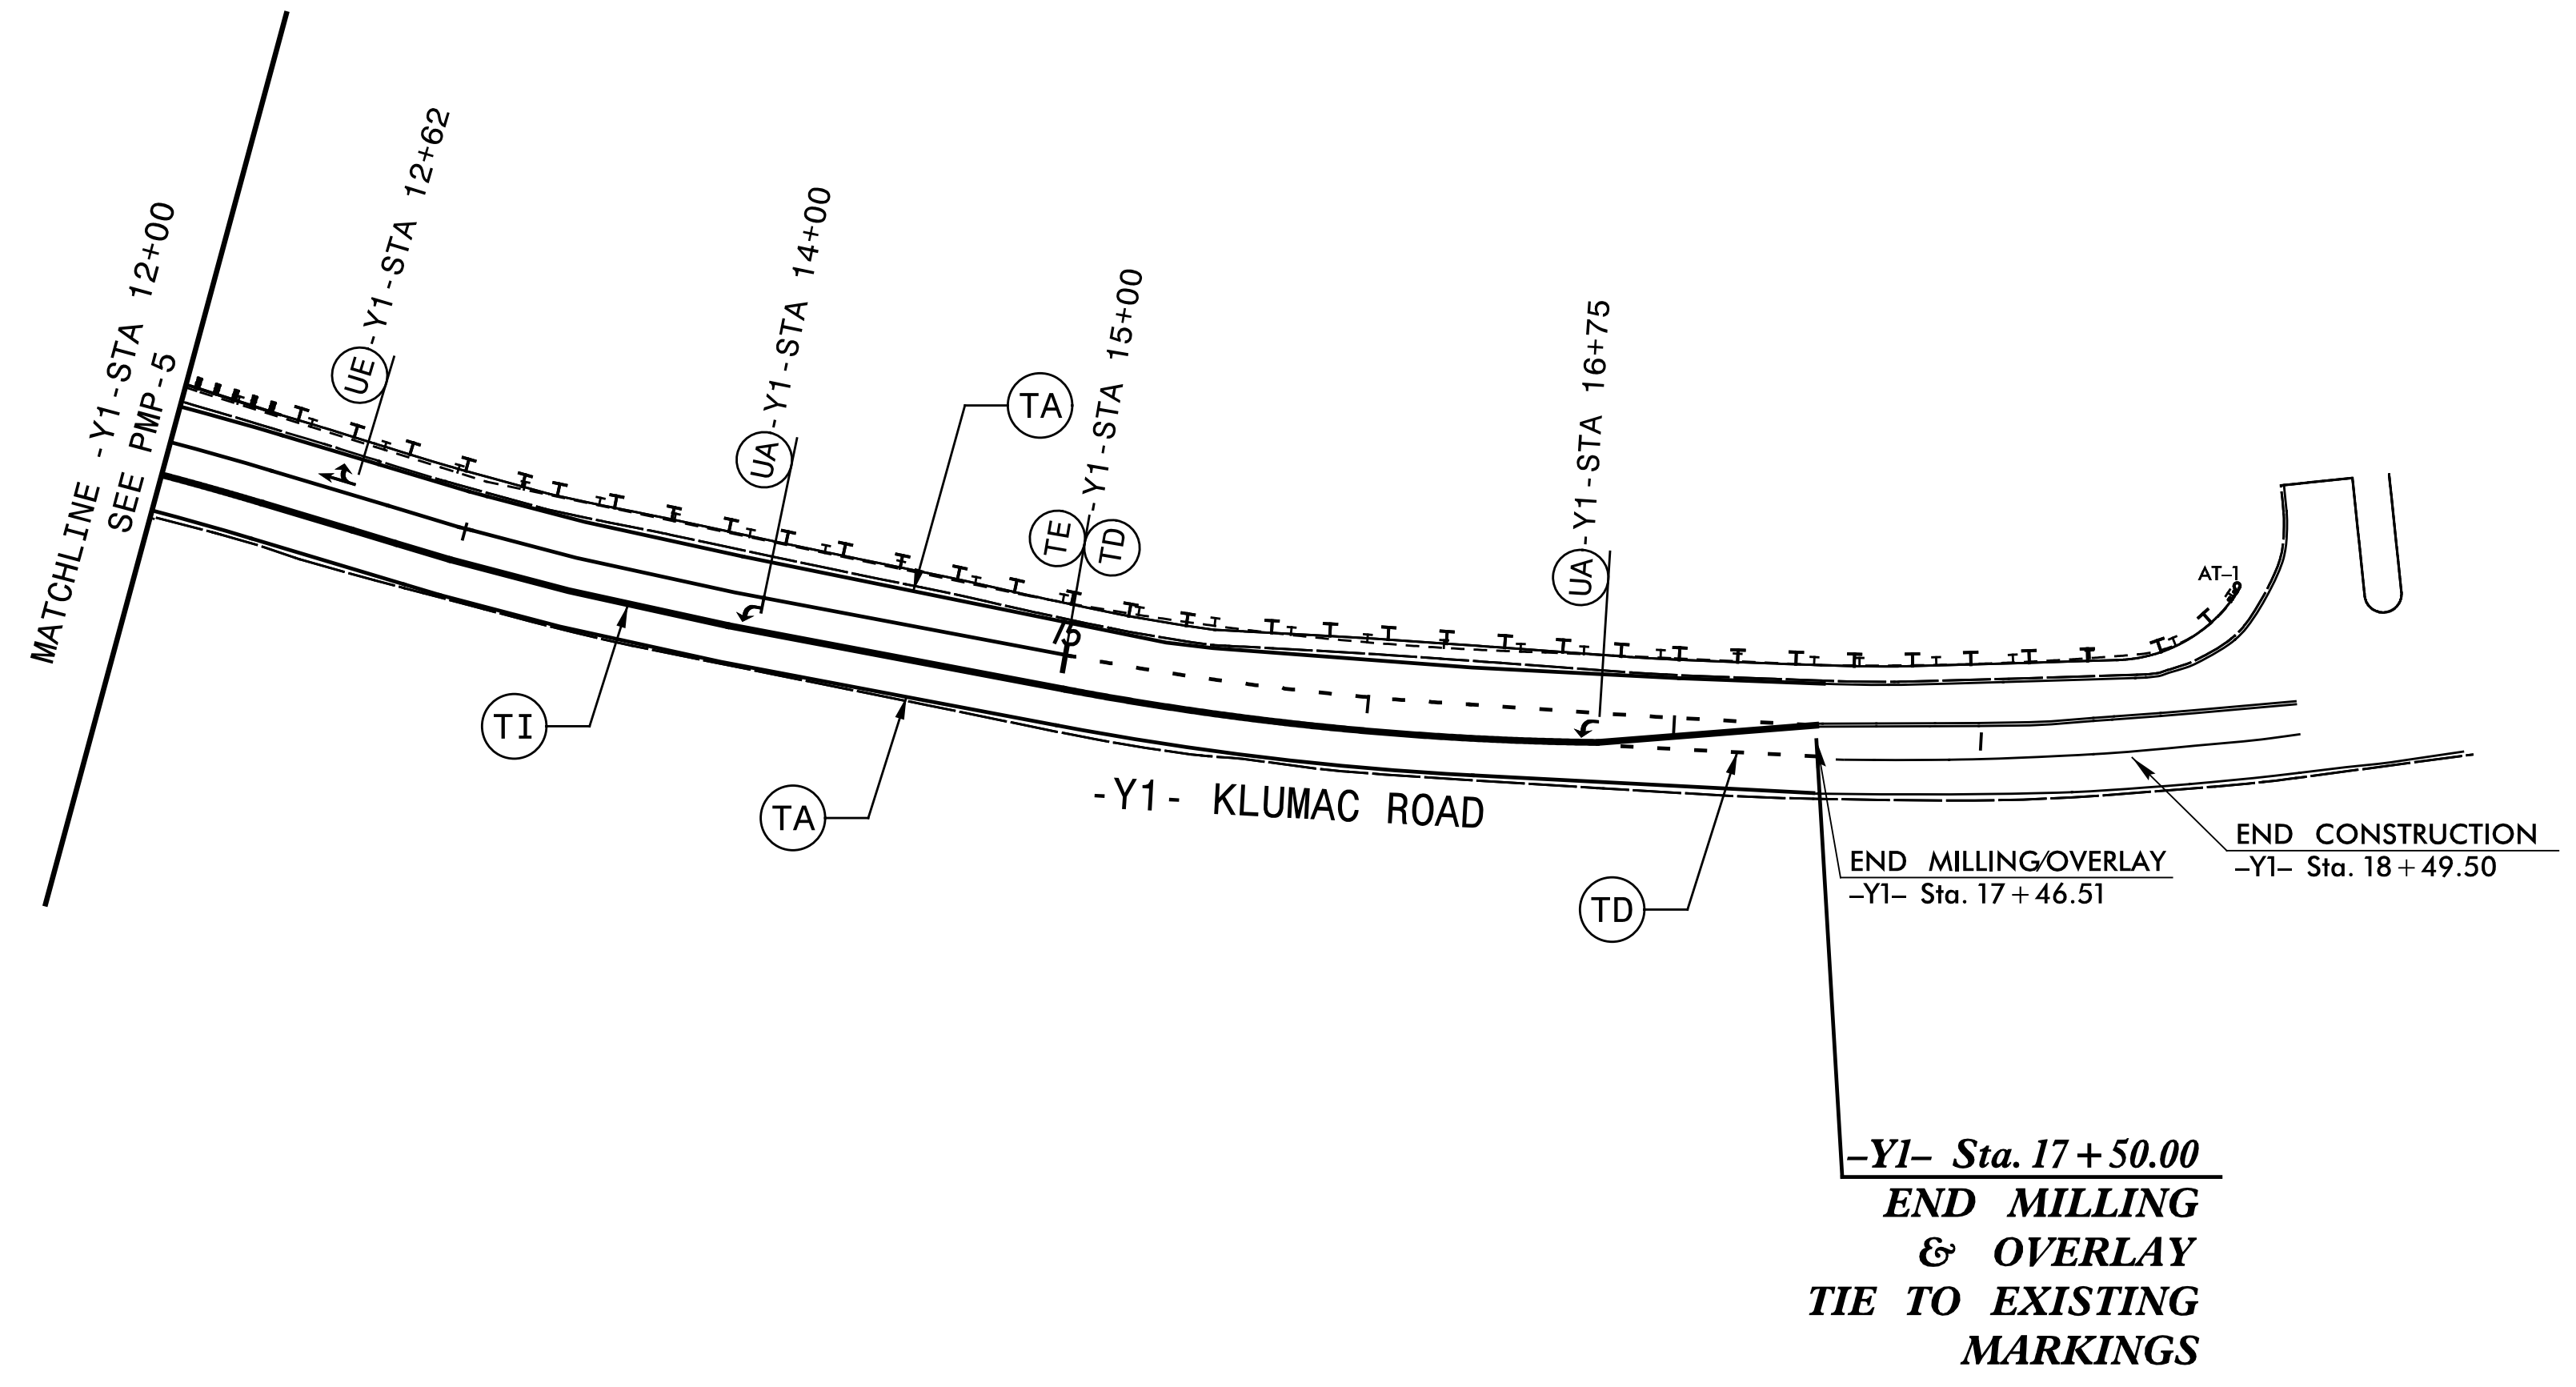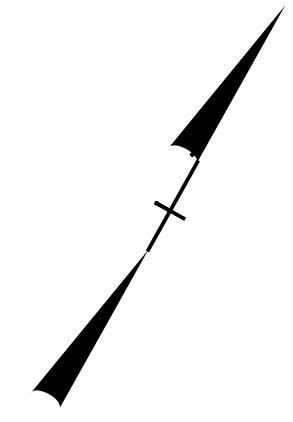

I:\Projects\2016\160808\U-5738\Traffic\PMP\U-5738.PMP-9.dgn

SEPI
 1 Glenwood Avenue
 Raleigh, NC 27603
 Tel: 919.789.9977
 Fax: 919.789.9591
 License: C-2197

PAVEMENT MARKING DETAIL