



OVERLAP PROGRAMMING DETAIL FOR DEFAULT PHASING (program controller as shown below)

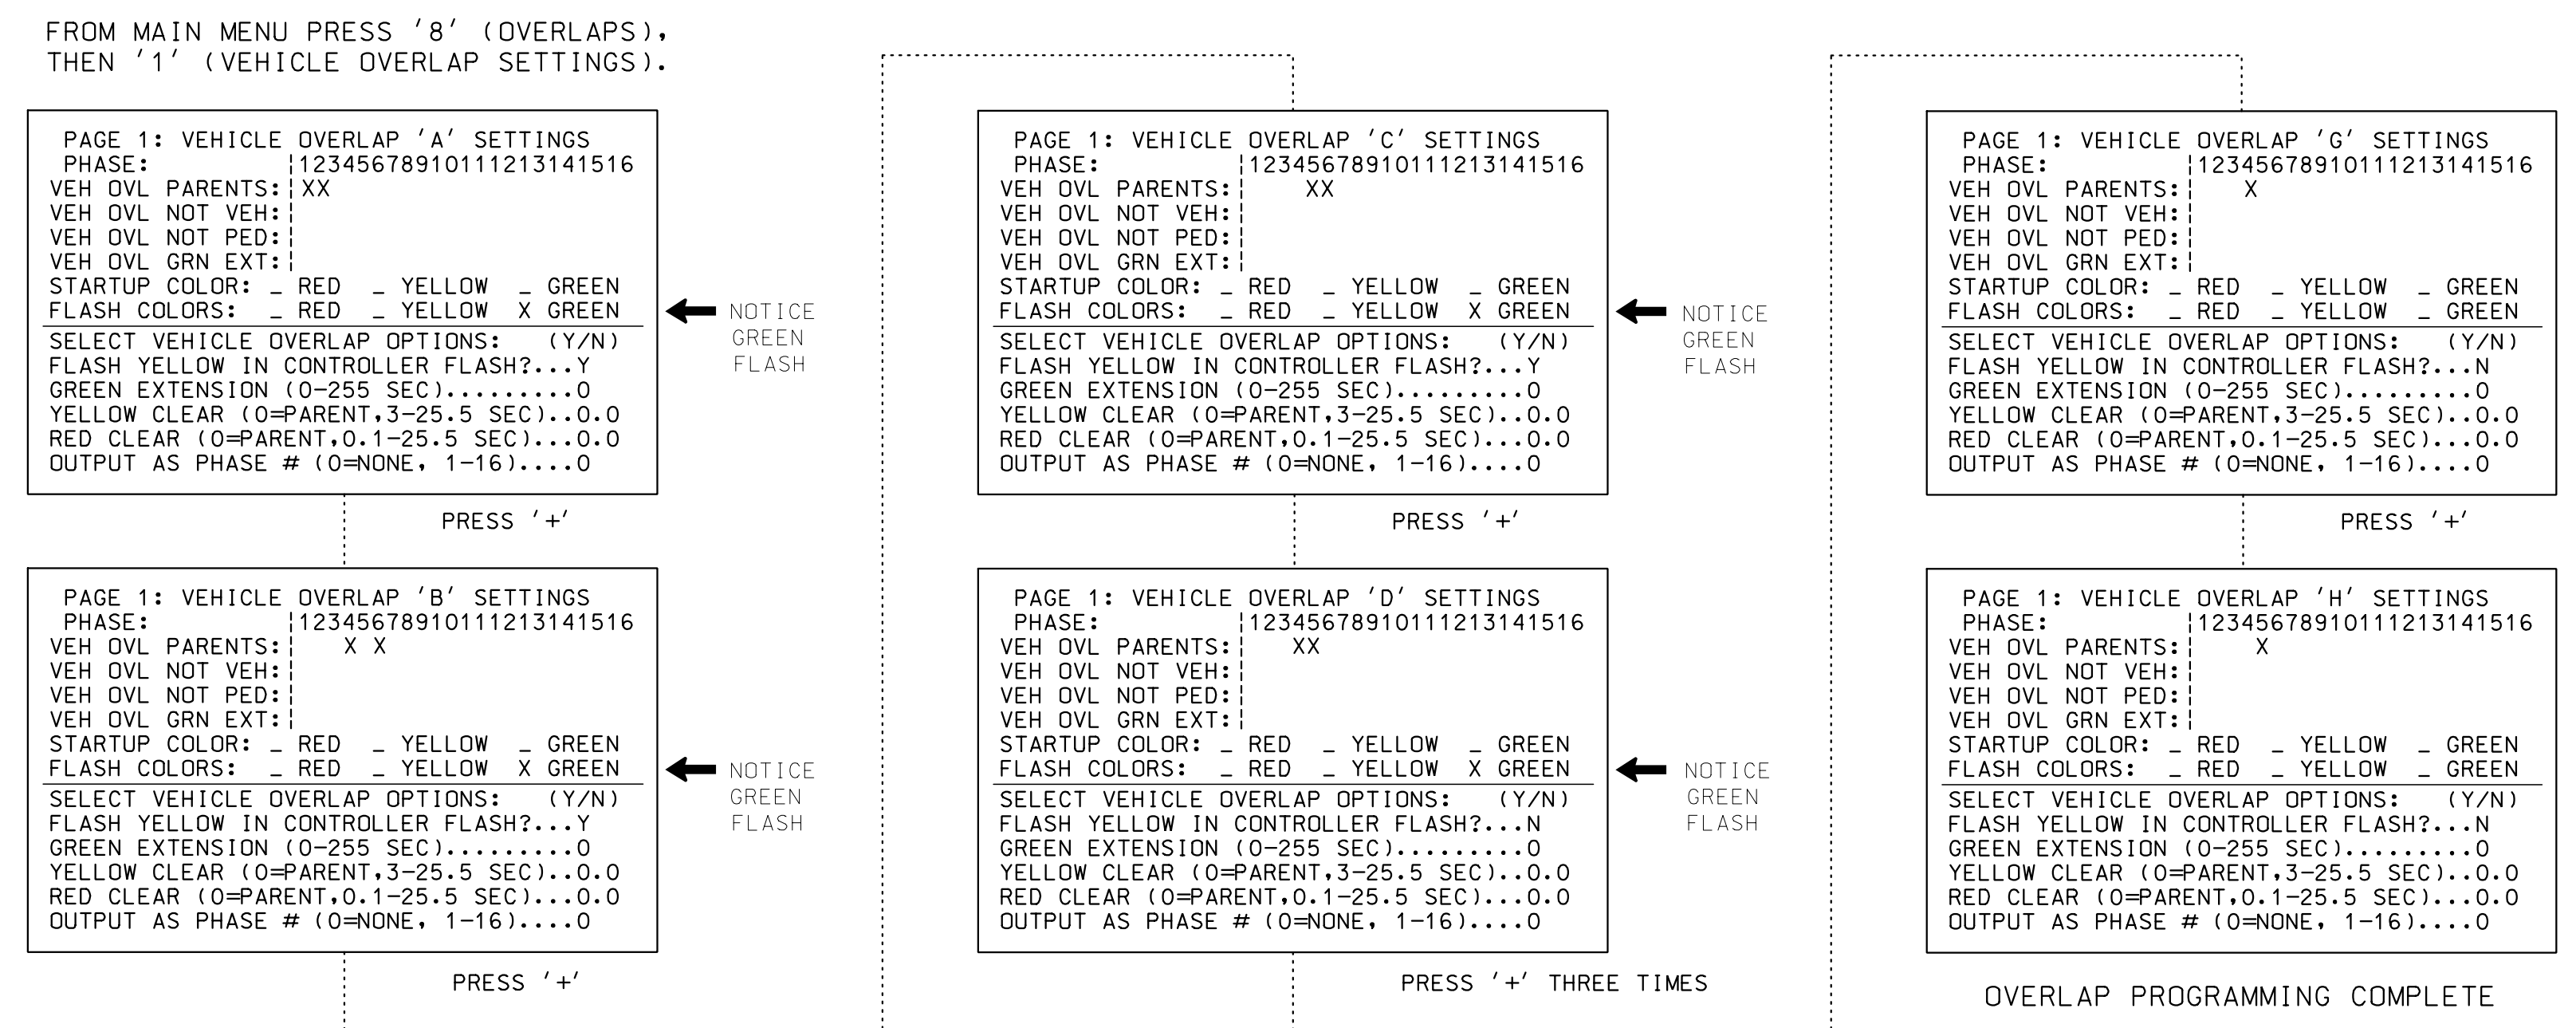

OVERLAP PROGRAMMING DETAIL FOR ALTERNATE PHASING (program controller as shown below)

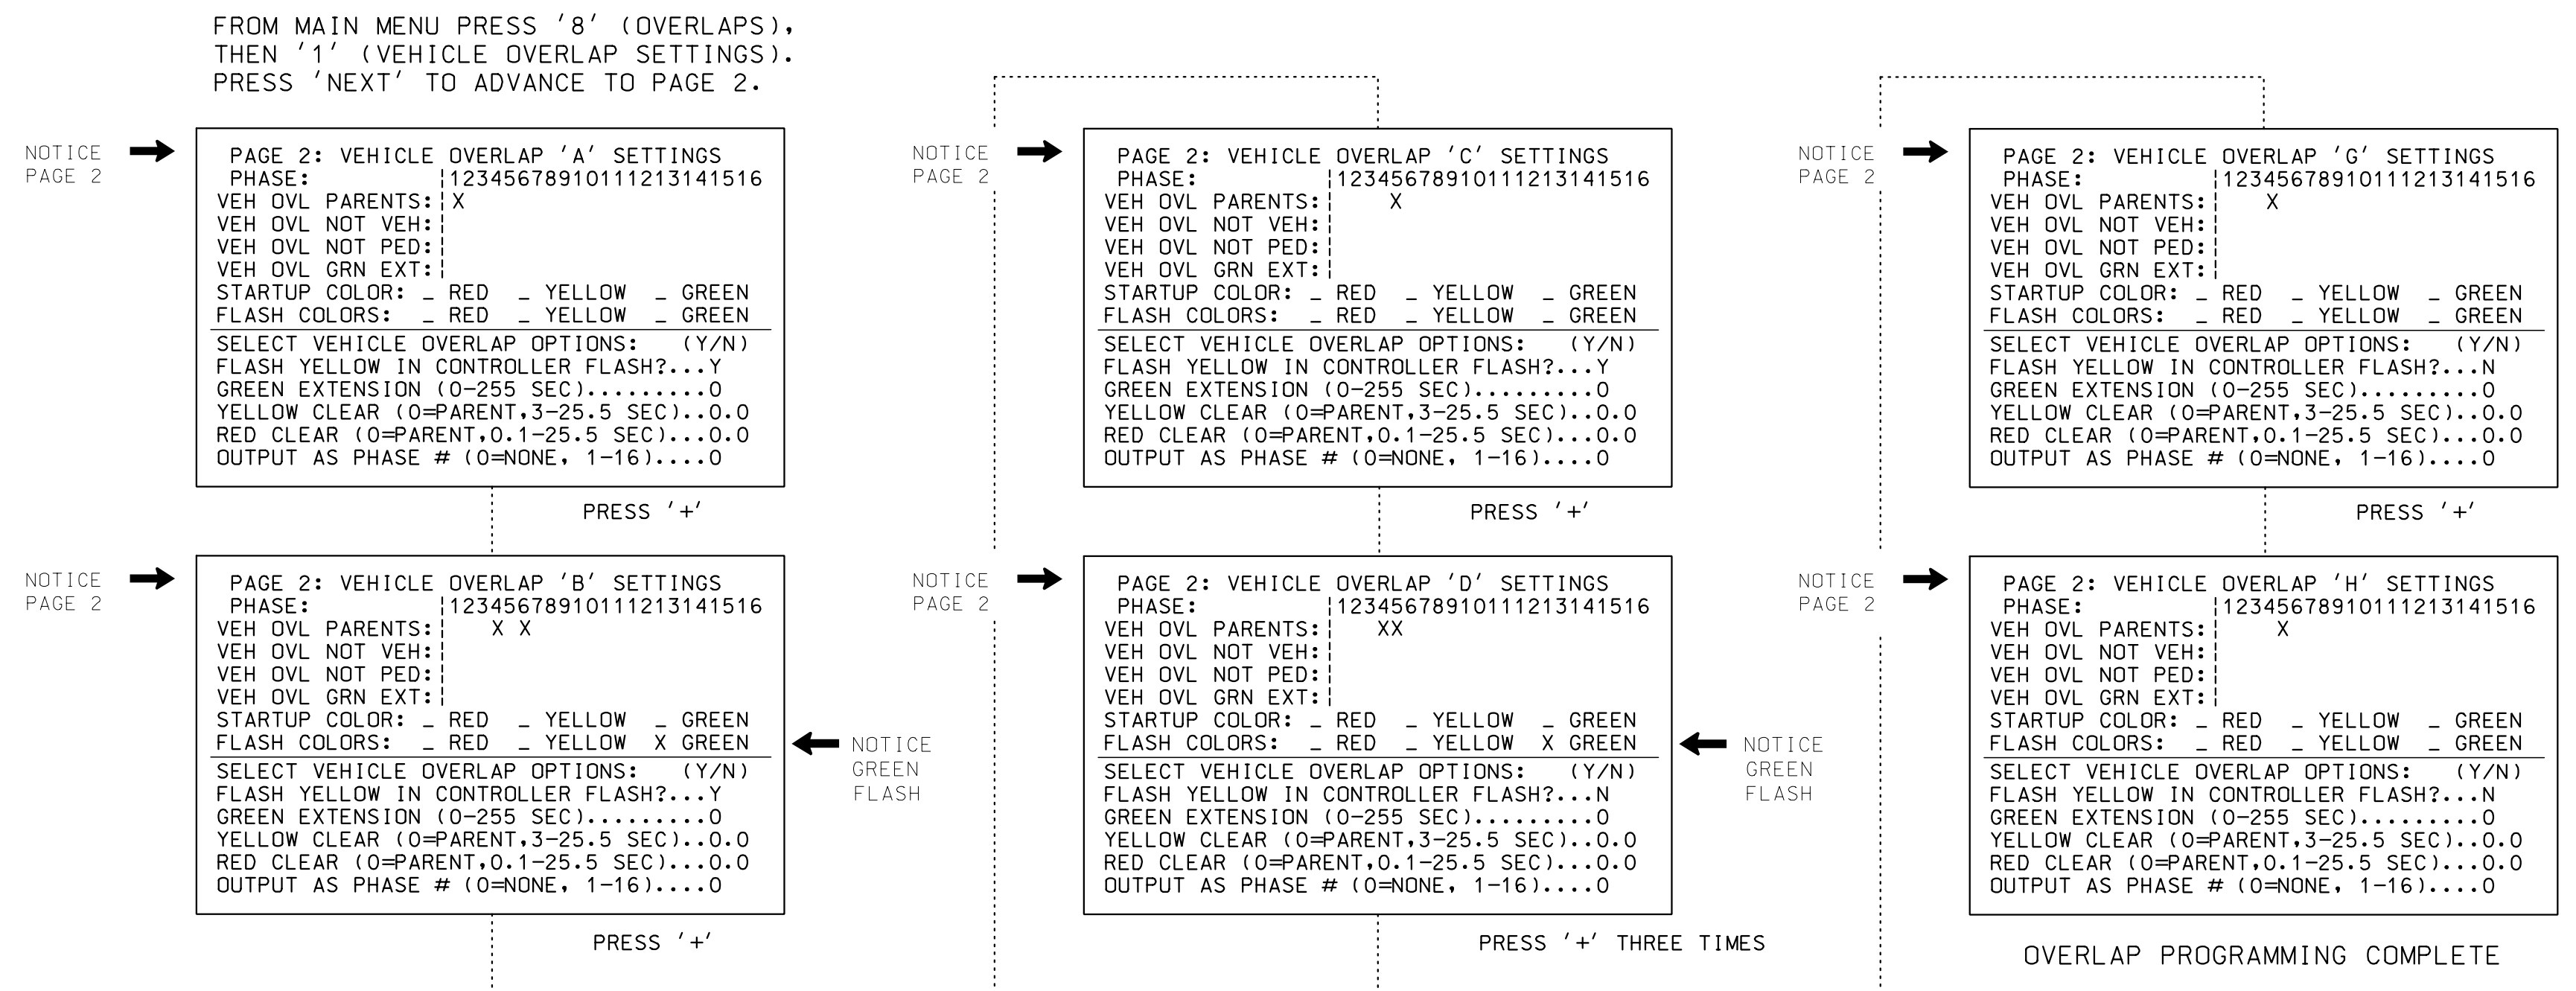

THIS ELECTRICAL DETAIL IS FOR THE SIGNAL DESIGN: 09-1212 DESIGNED: NOVEMBER 2021 SEALED: 12/3/2021 REVISED: N/A

Electrical Detail - Sheet 3 of 7. Includes logos for Accelerate Engineering, PLLC and the State of North Carolina, along with project details for SR 2528 and SR 2667.

Vertical barcode and alphanumeric string on the left margin.