

### NOTES


THE CONCRETE AND REINFORCING STEEL REQUIRED FOR THE RAISED MEDIAN IS INCLUDED IN THE SUPERSTRUCTURE BILL OF MATERIAL AND PAYMENT IS INCLUDED IN THE SQUARE FOOT PRICE BID FOR "REINFORCED CONCRETE DECK SLAB."

RAISED MEDIAN SHALL NOT BE CAST UNTIL ALL SLAB CONCRETE IN THE UNIT HAS BEEN CAST AND HAS REACHED A MINIMUM COMPRESSIVE STRENGTH OF 3000 PSI.

THE JOINT IN THE DECK AT THE END BENTS AND THE LINK SLAB AT THE BENT SHALL BE SAWED PRIOR TO THE CASTING OF THE RAISED MEDIAN. THE JOINT IN THE RAISED MEDIAN SHALL BE FORMED TO MATCH THE SAWED OPENING FOR THE FOAM JOINT SEALS.


ALL REINFORCING STEEL IN THE RAISED MEDIAN SHALL BE EPOXY COATED.

GROOVED CONTRACTION JOINTS, 1/2" IN DEPTH, SHALL BE TOOLED IN ALL EXPOSED FACES OF THE RAISED MEDIAN IN ACCORDANCE WITH THE ARTICLE 825-10(B) OF THE STANDARD SPECIFICATIONS. THE CONTRACTION JOINTS SHALL BE LOCATED AT A SPACING OF 8 FT. TO 10 FT. BETWEEN EXPANSION JOINTS. NO CONTRACTION JOINT WILL BE REQUIRED FOR SEGMENTS LESS THAN 10 FT. IN LENGTH.

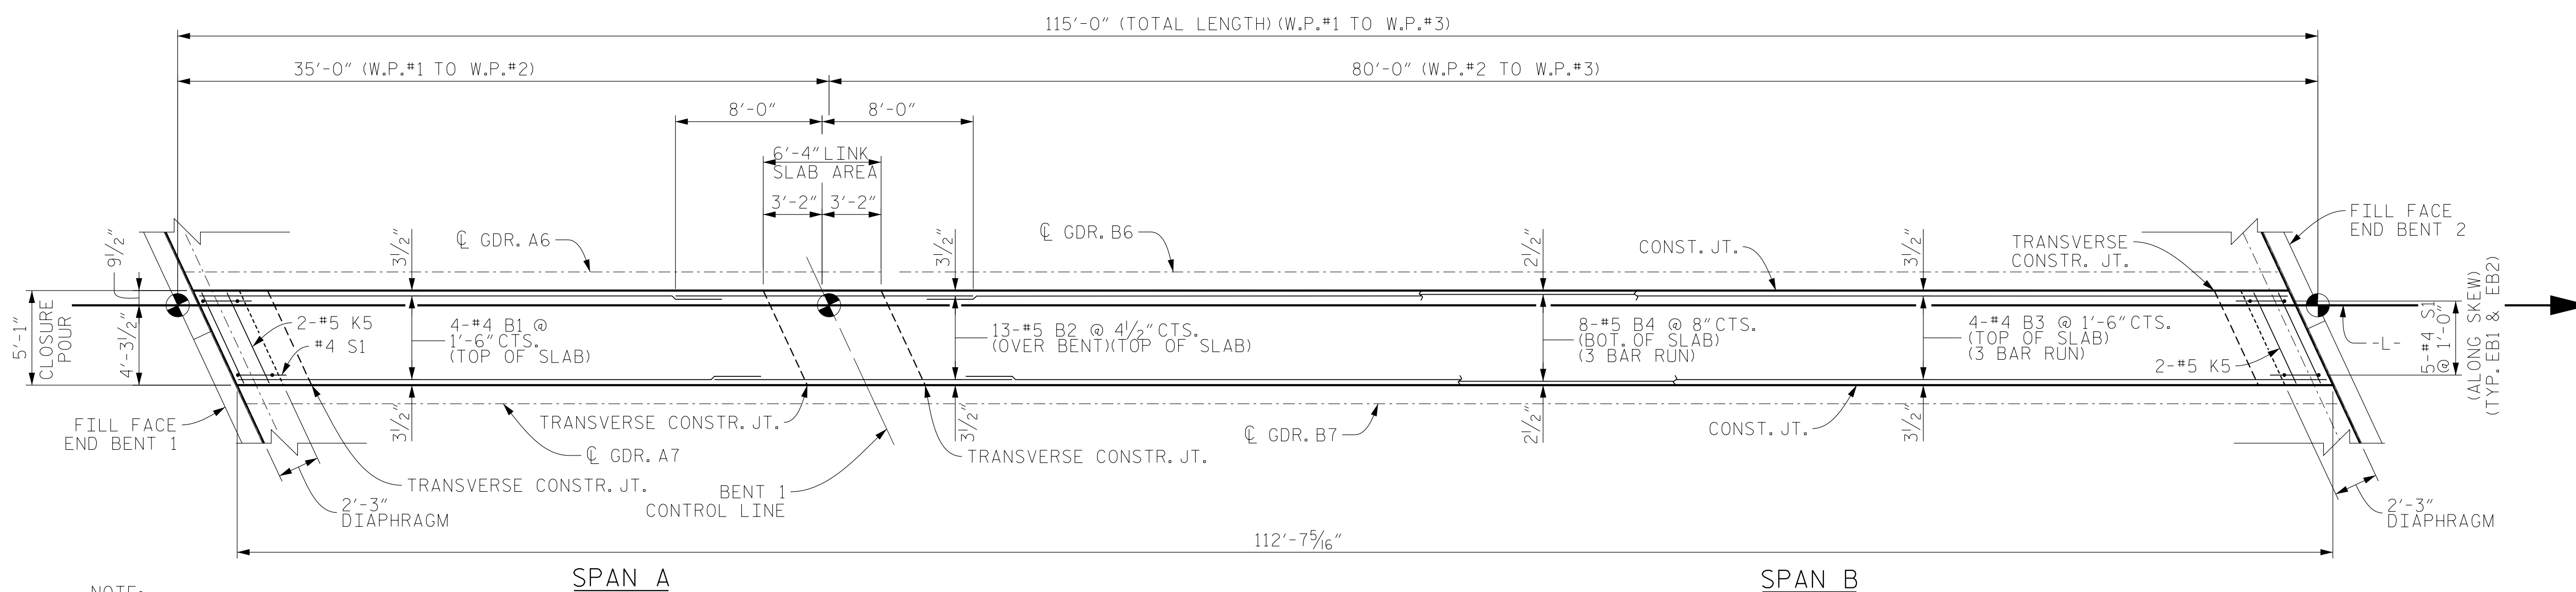

NOTE: DOWELS FROM STAGES 1 & 2 INTO THE CLOSURE POUR NOT SHOWN FOR CLARITY, SEE SHEETS 1 & 2 OF 4.

### PLAN OF CLOSURE POUR (STAGE III)

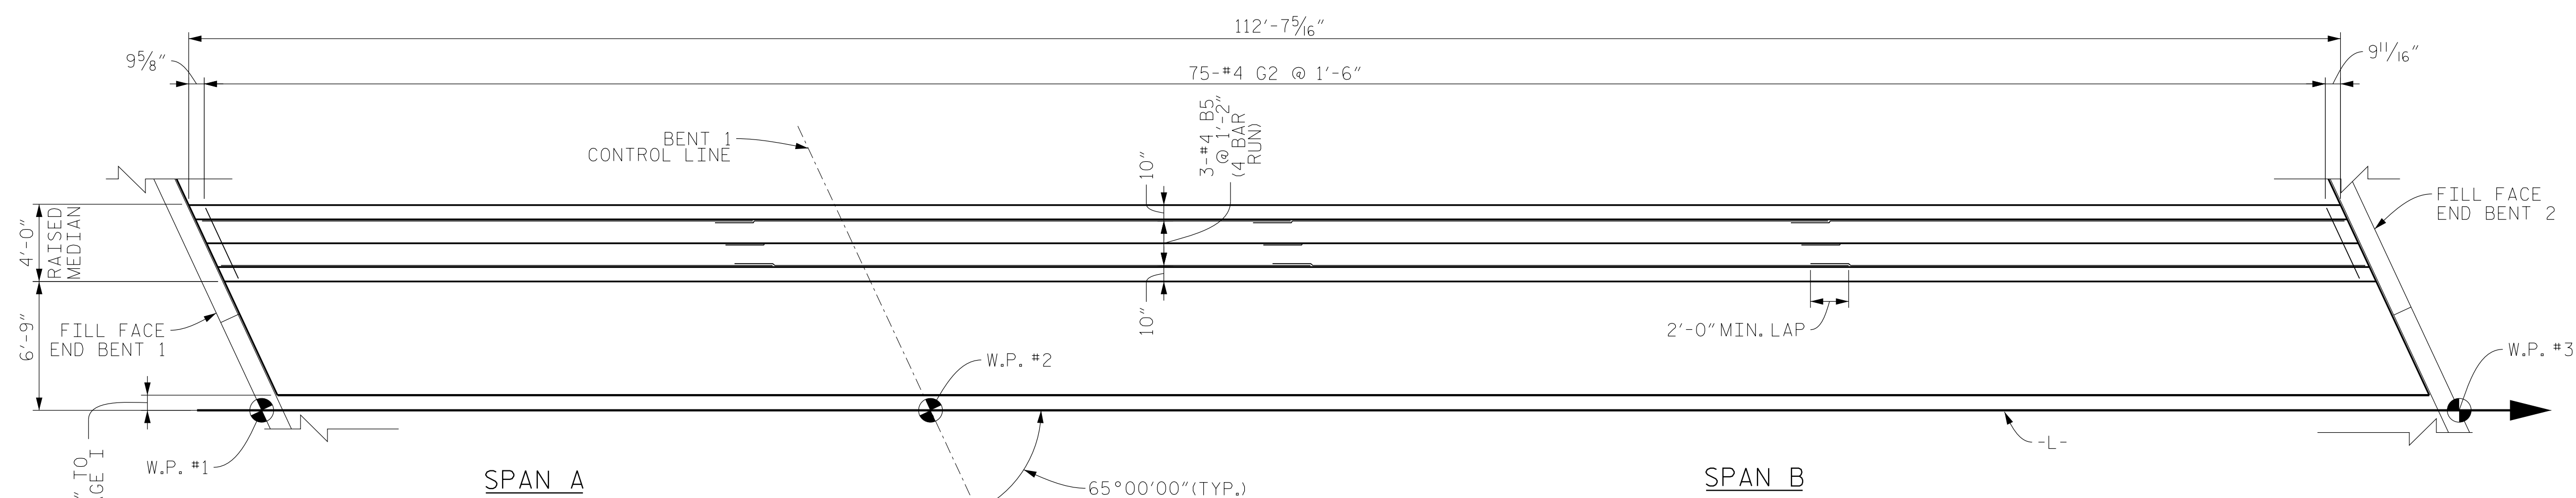


### PLAN OF RAISED MEDIAN (STAGE I)


**V&M**  
Vaughn & Melton  
Consulting Engineers  
Asheville, North Carolina  
828-253-2796

- Boone, NC 828-355-9933
- Tri-Cities, TN 423-487-8490
- Knobsville, TN 865-546-5800
- Spartanburg, SC 864-574-4775
- Charleston, SC 843-974-5650
- Middlesboro, KY 606-248-6600
- Atlanta, GA 770-627-3509

Copyright © 2006 Vaughn & Melton, Inc. All Rights Reserved.

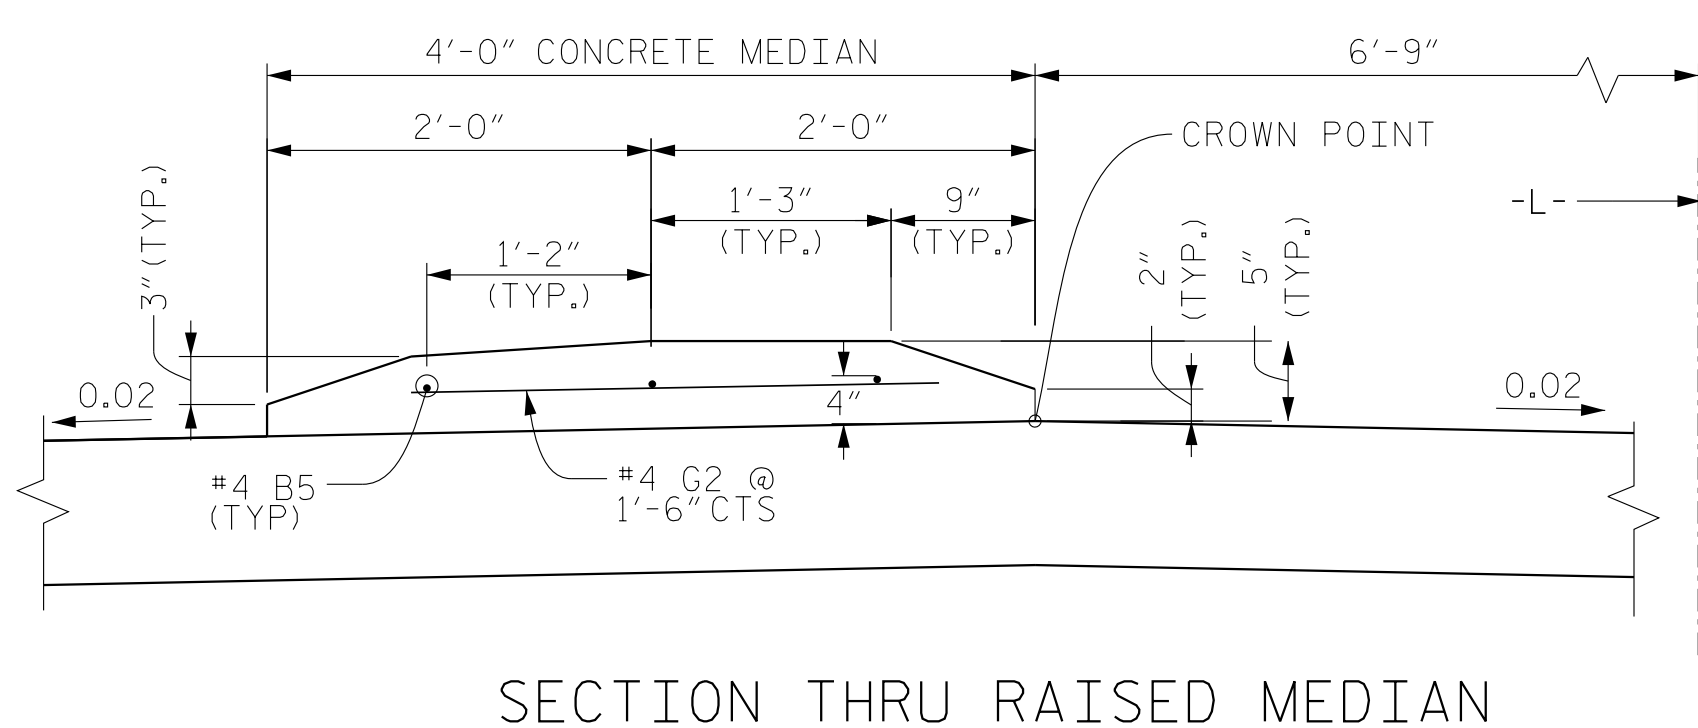

### SECTION THRU RAISED MEDIAN

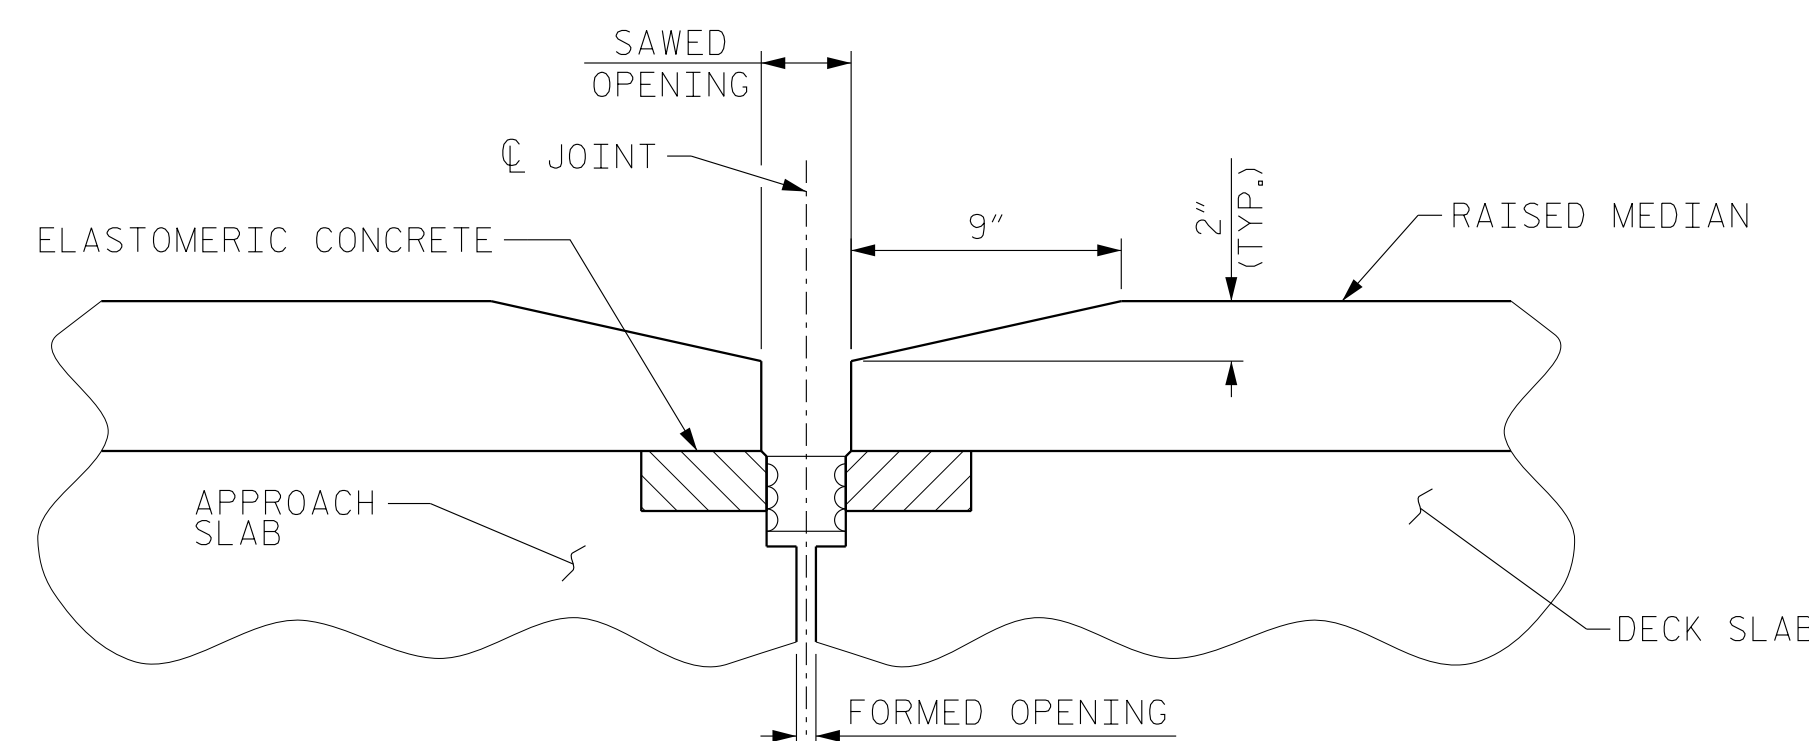

### SECTION THRU RAISED MEDIAN AT END BENTS

END BENT 1 SHOWN, END BENT 2 SIMILAR

DOCUMENT NOT CONSIDERED FINAL UNLESS ALL SIGNATURES COMPLETED

DWN. BY: FRJ DATE: 11/18  
CHKD. BY: CDB DATE: 11/18  
DES. EGR. OF RECORD: CDB DATE: 11/18

PROJECT NO. U-5738

ROWAN COUNTY

STATION: 70+72.50 -L-

SHEET 3 OF 4

STATE OF NORTH CAROLINA  
DEPARTMENT OF TRANSPORTATION  
RALEIGH

SUPERSTRUCTURE  
PLAN OF SPANS  
RAISED MEDIAN AND  
CLOSURE POUR

REVISIONS

NO.	BY:	DATE:	NO.	BY:	DATE:
1			3		
2			4		

SHEET NO. S-10  
TOTAL SHEETS 39



12/13/2021