


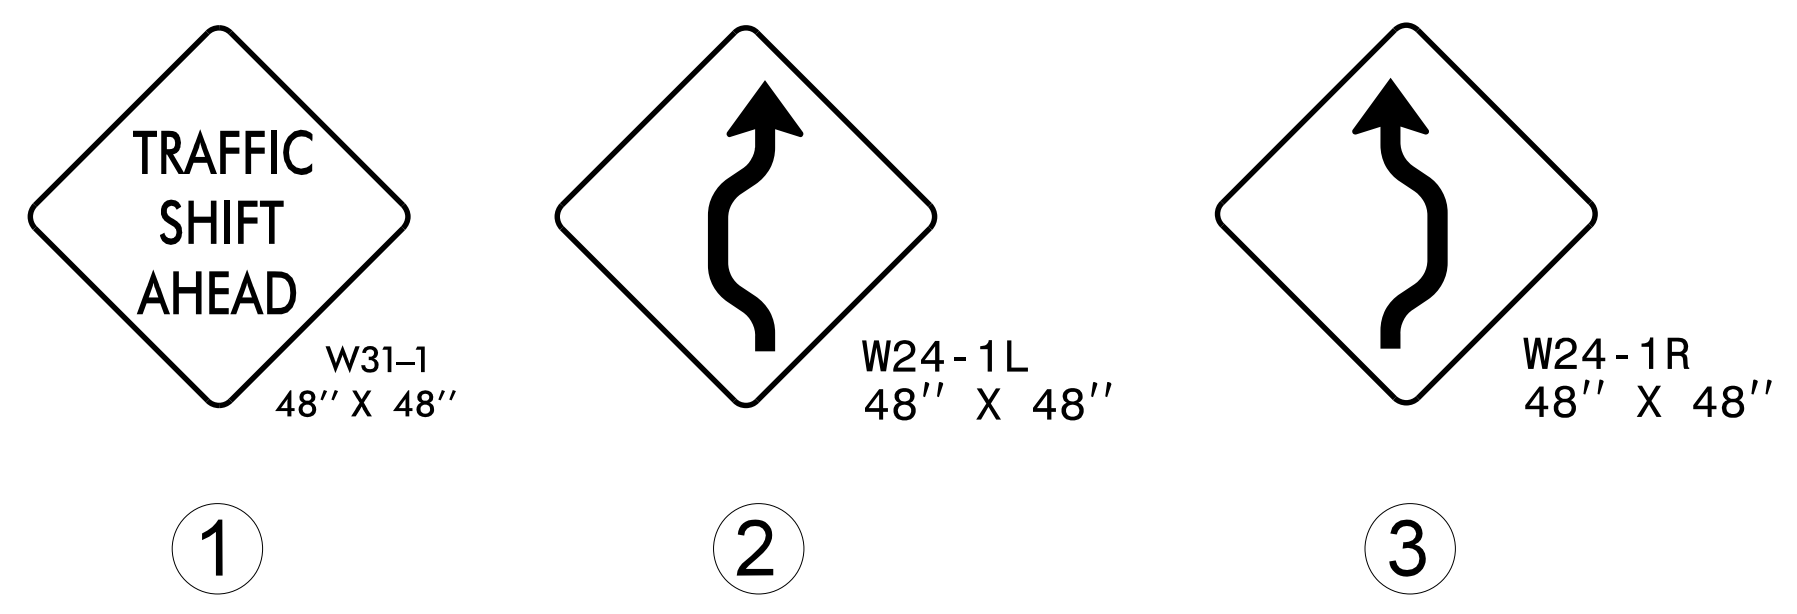


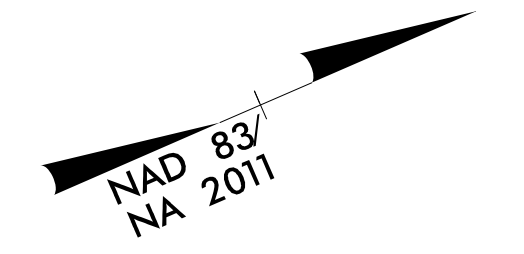

PROJ. REFERENCE NO.	SHEET NO.
U-5798A	TMP-6

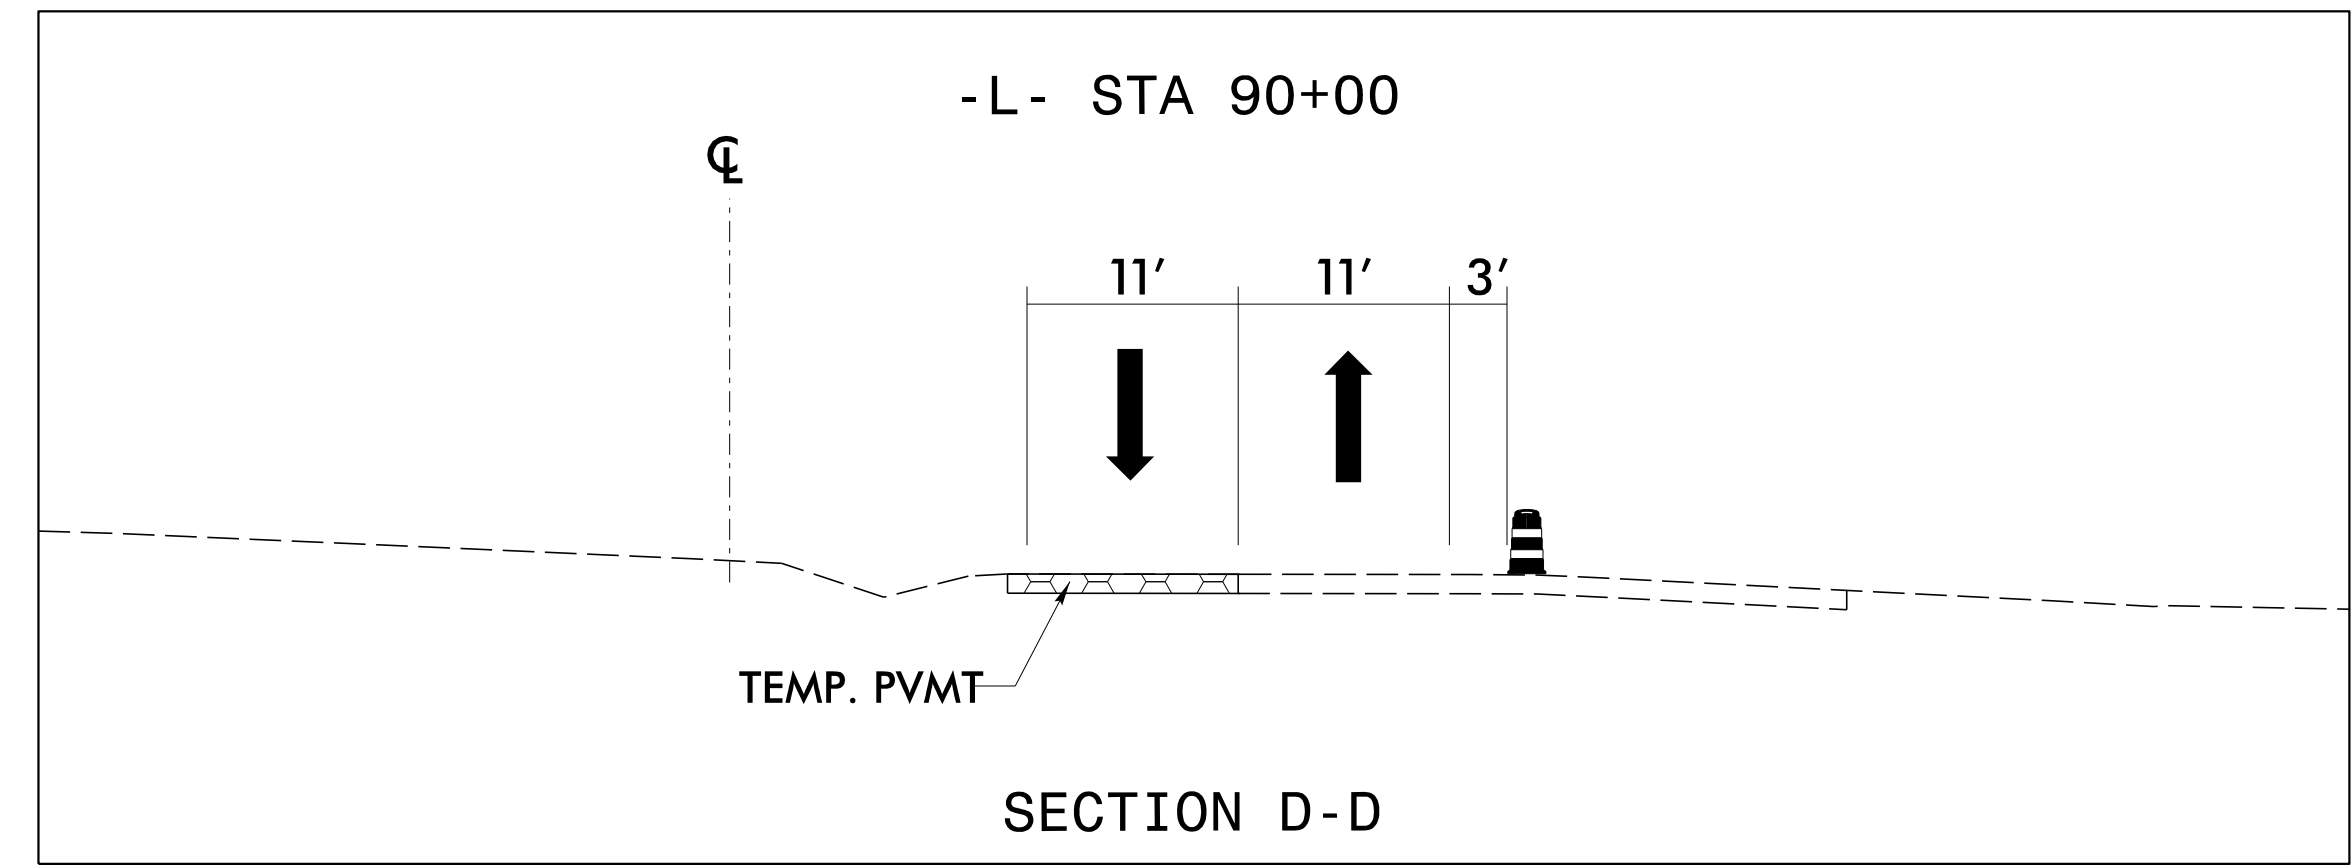



**\*NOTE: SEE UTILITY CONSTRUCTION PLANS FOR ADDITIONAL INFORMATION.**

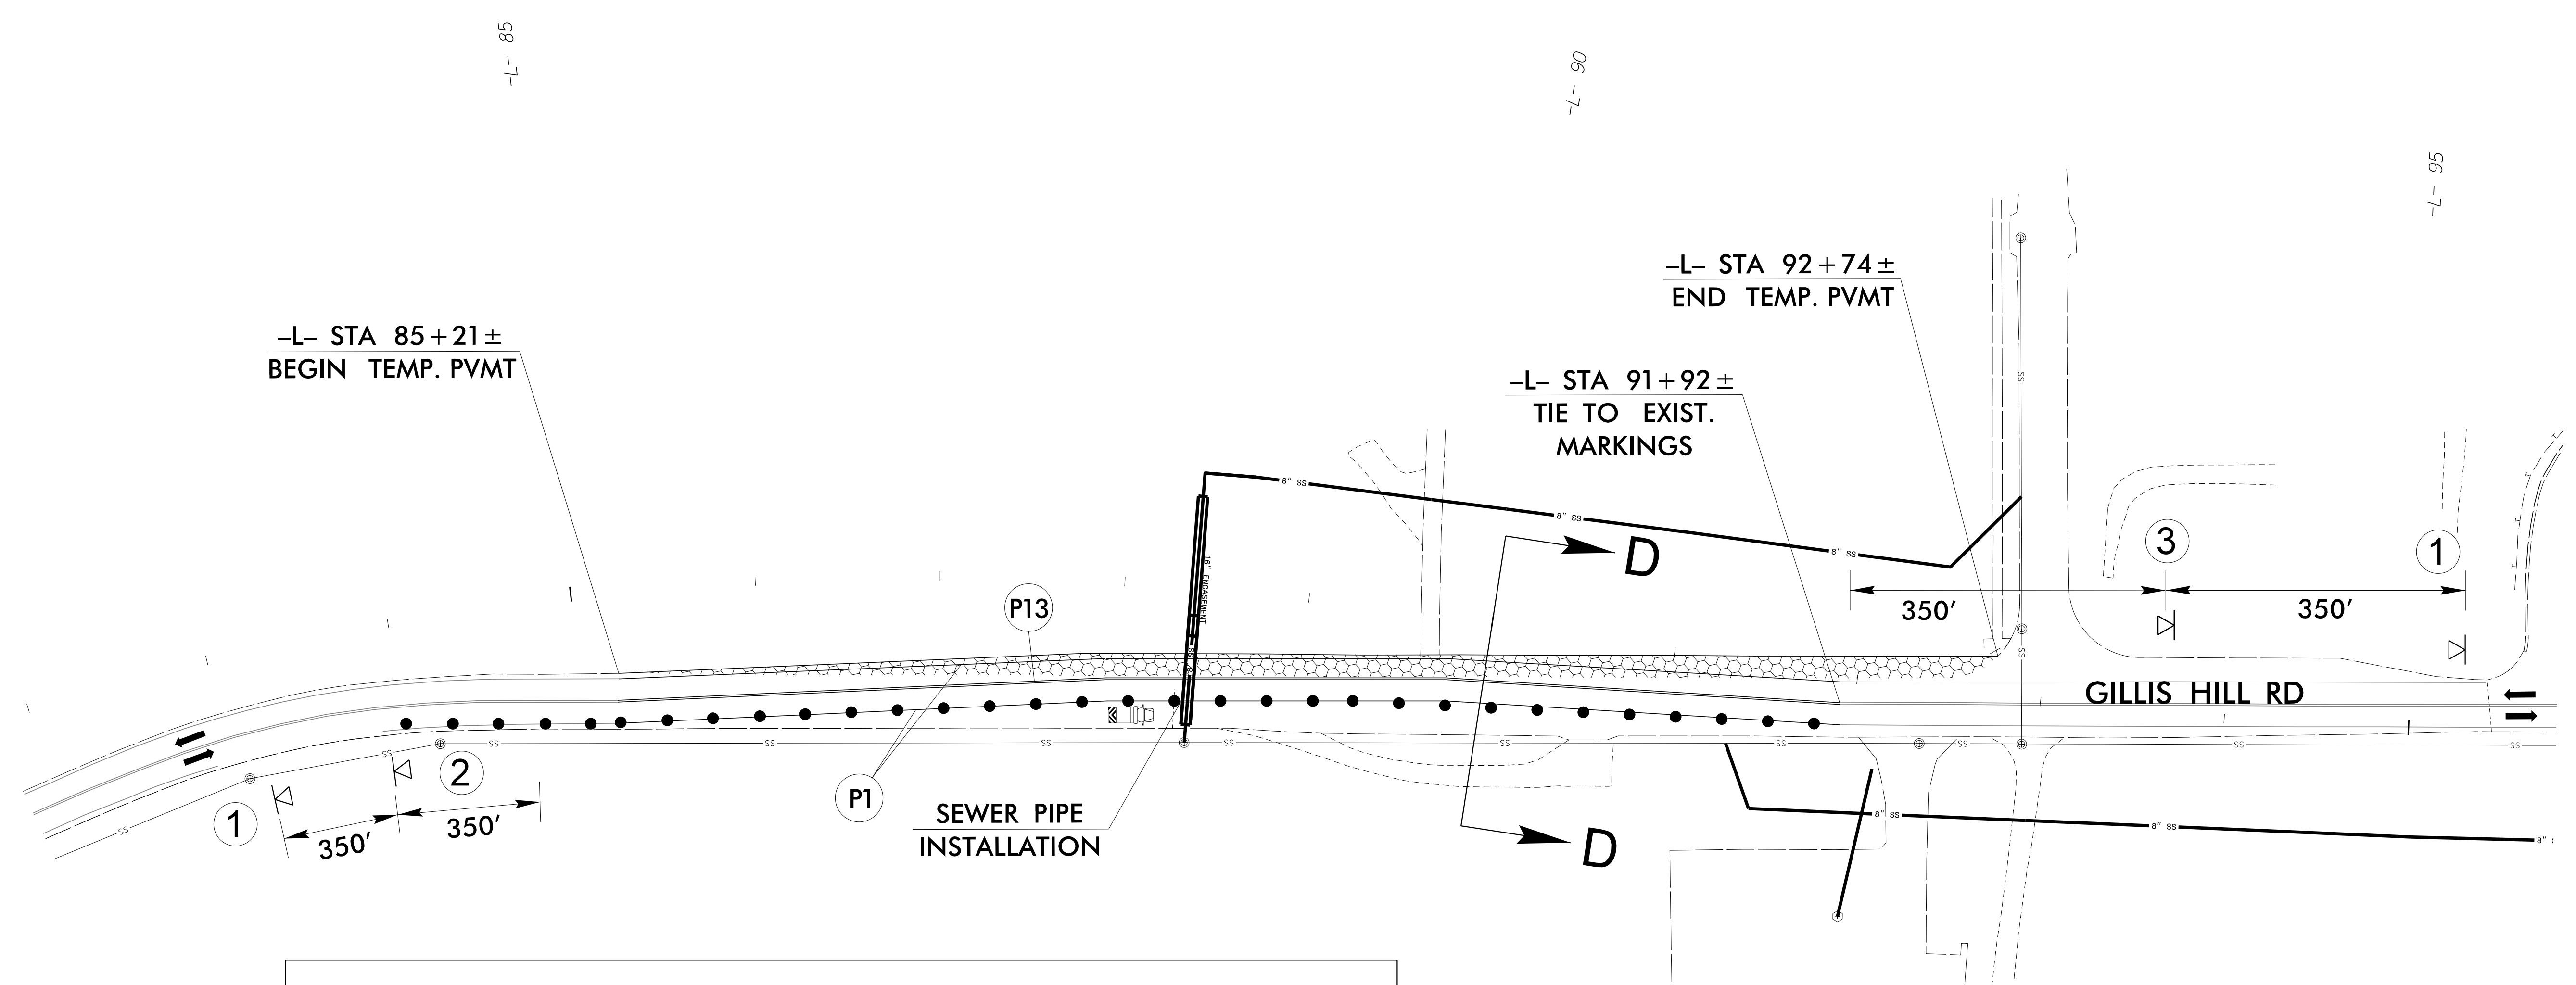


1/6/2022  
 R:\T\atf\Trcf\fic\Contr\TCP\U5798A.tmp.pl\_s3.dtl.04.dgn  
 User:McLaughR

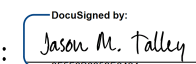

APPROVED:   
 DATE: 1/16/2022

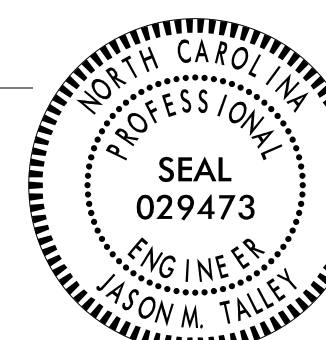

**DOCUMENT NOT CONSIDERED FINAL UNLESS ALL SIGNATURES COMPLETED**

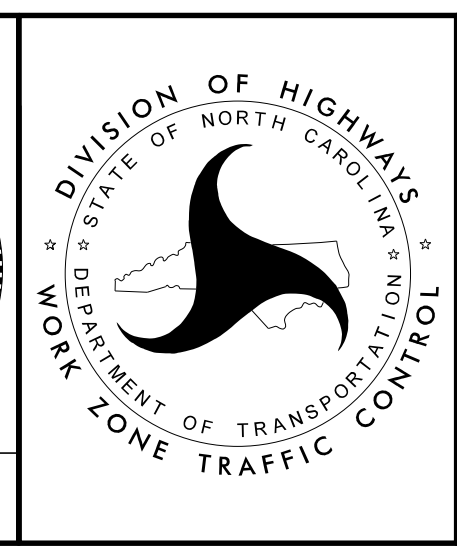

**PHASE I STEP 2 DETAILS**