




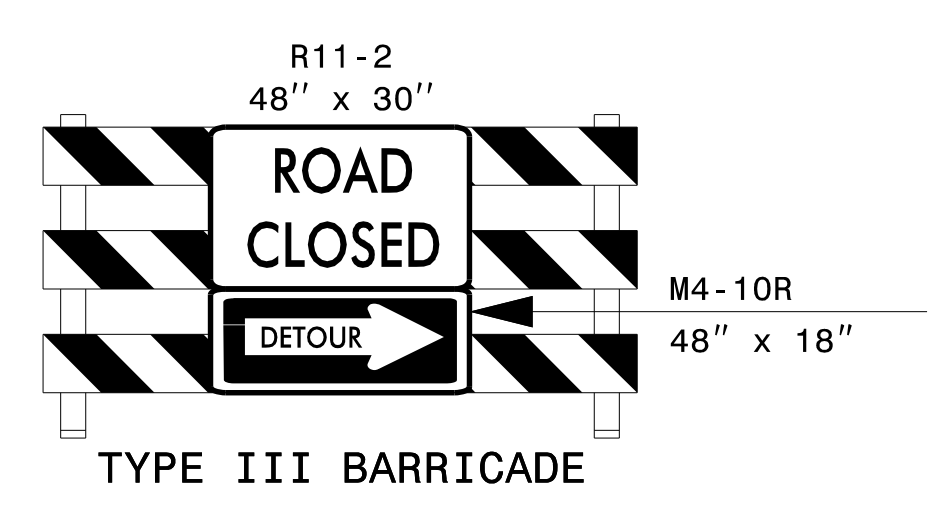


PROJ. REFERENCE NO.	SHEET NO.
U-5798A	TMP-8

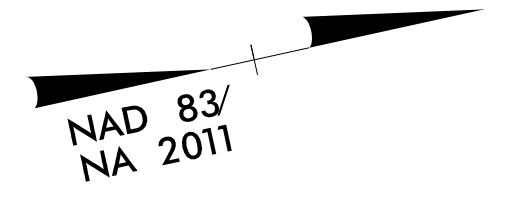

1


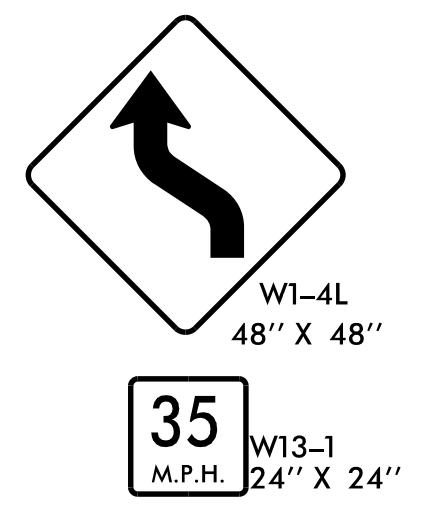


2

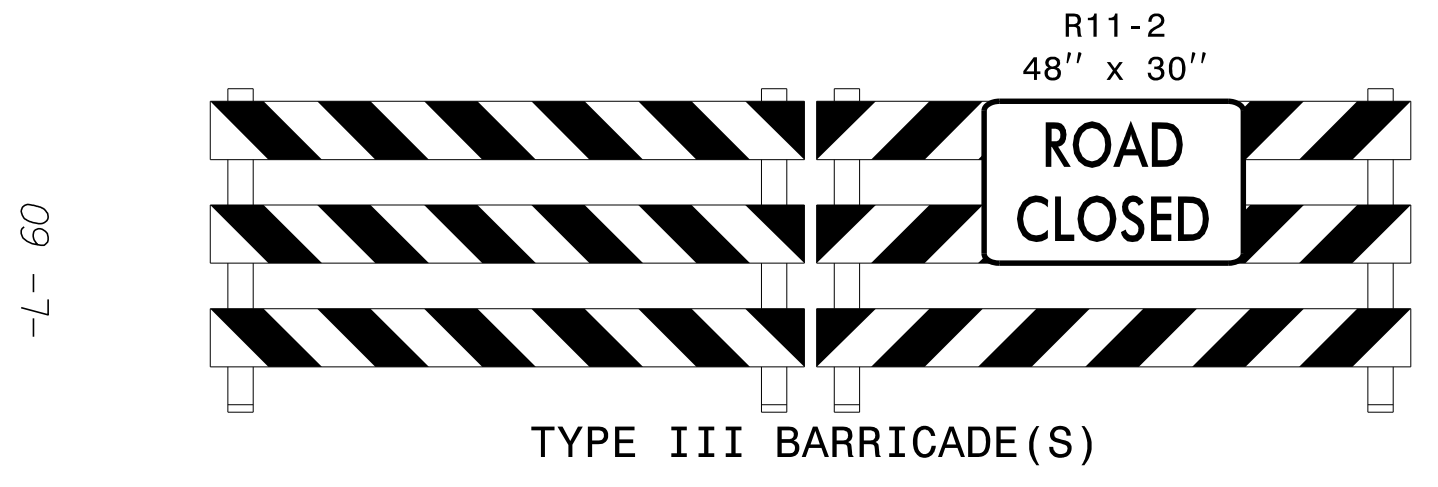

3


MATCHLINE SHEET TMP-7 -L- STA. 56 + 25.00

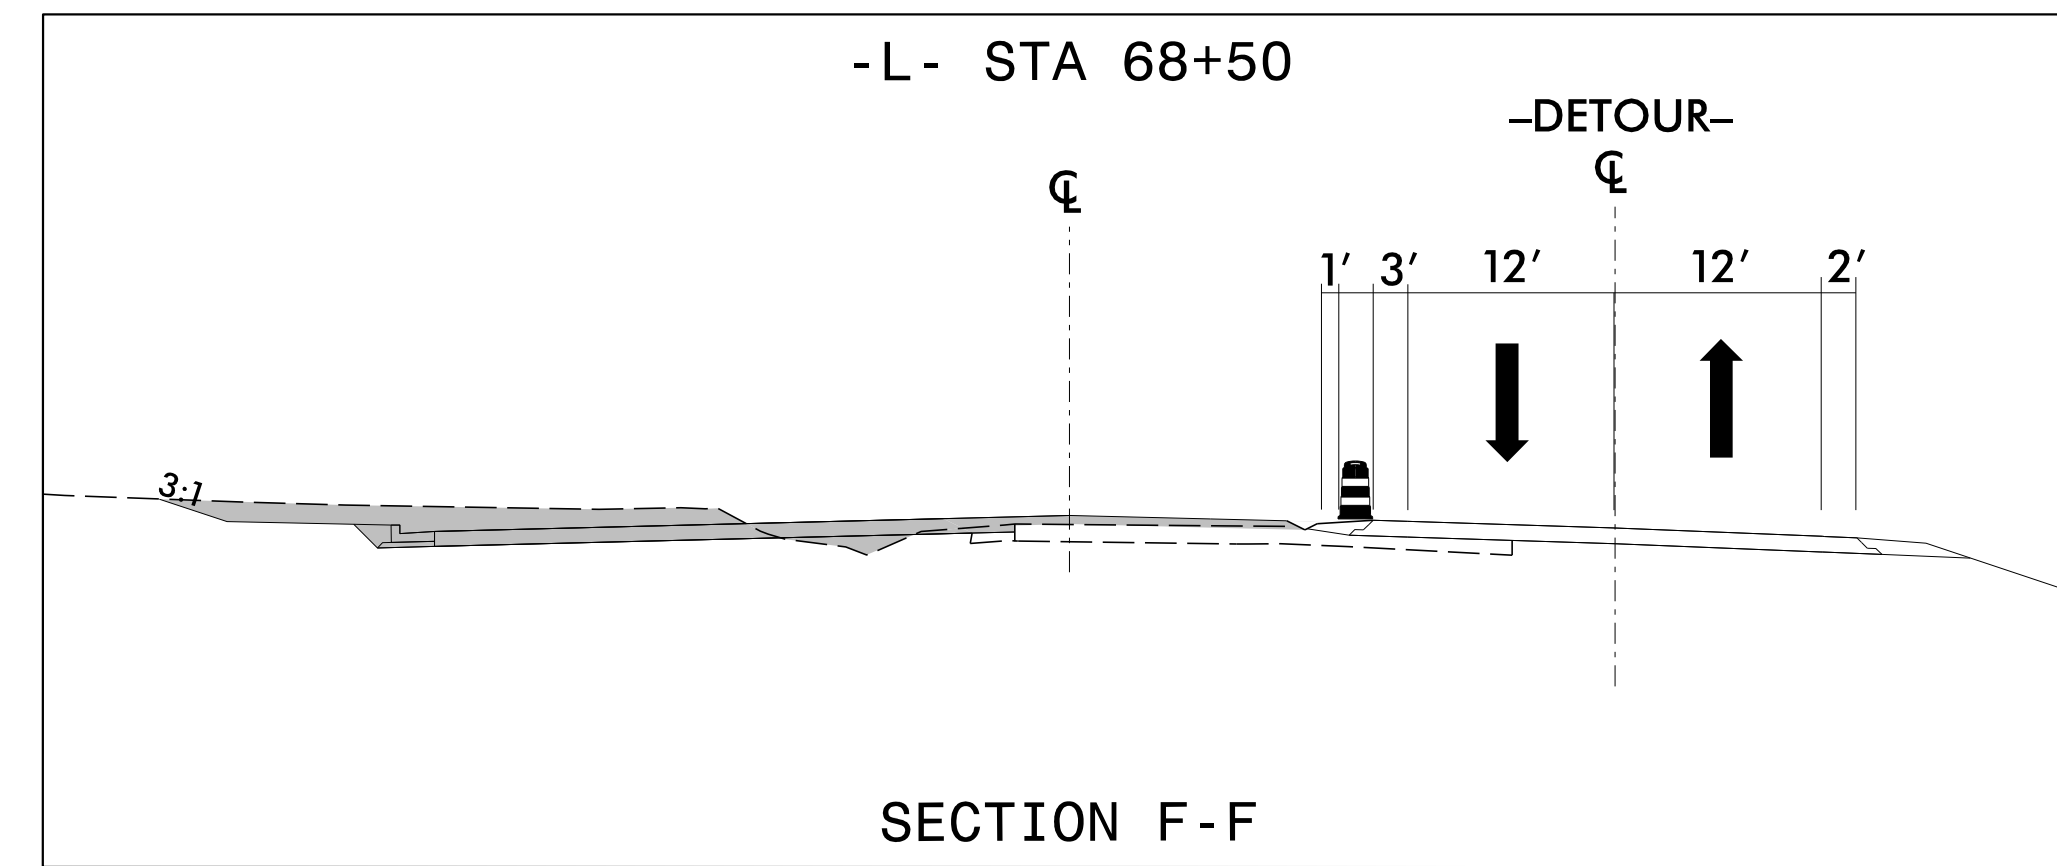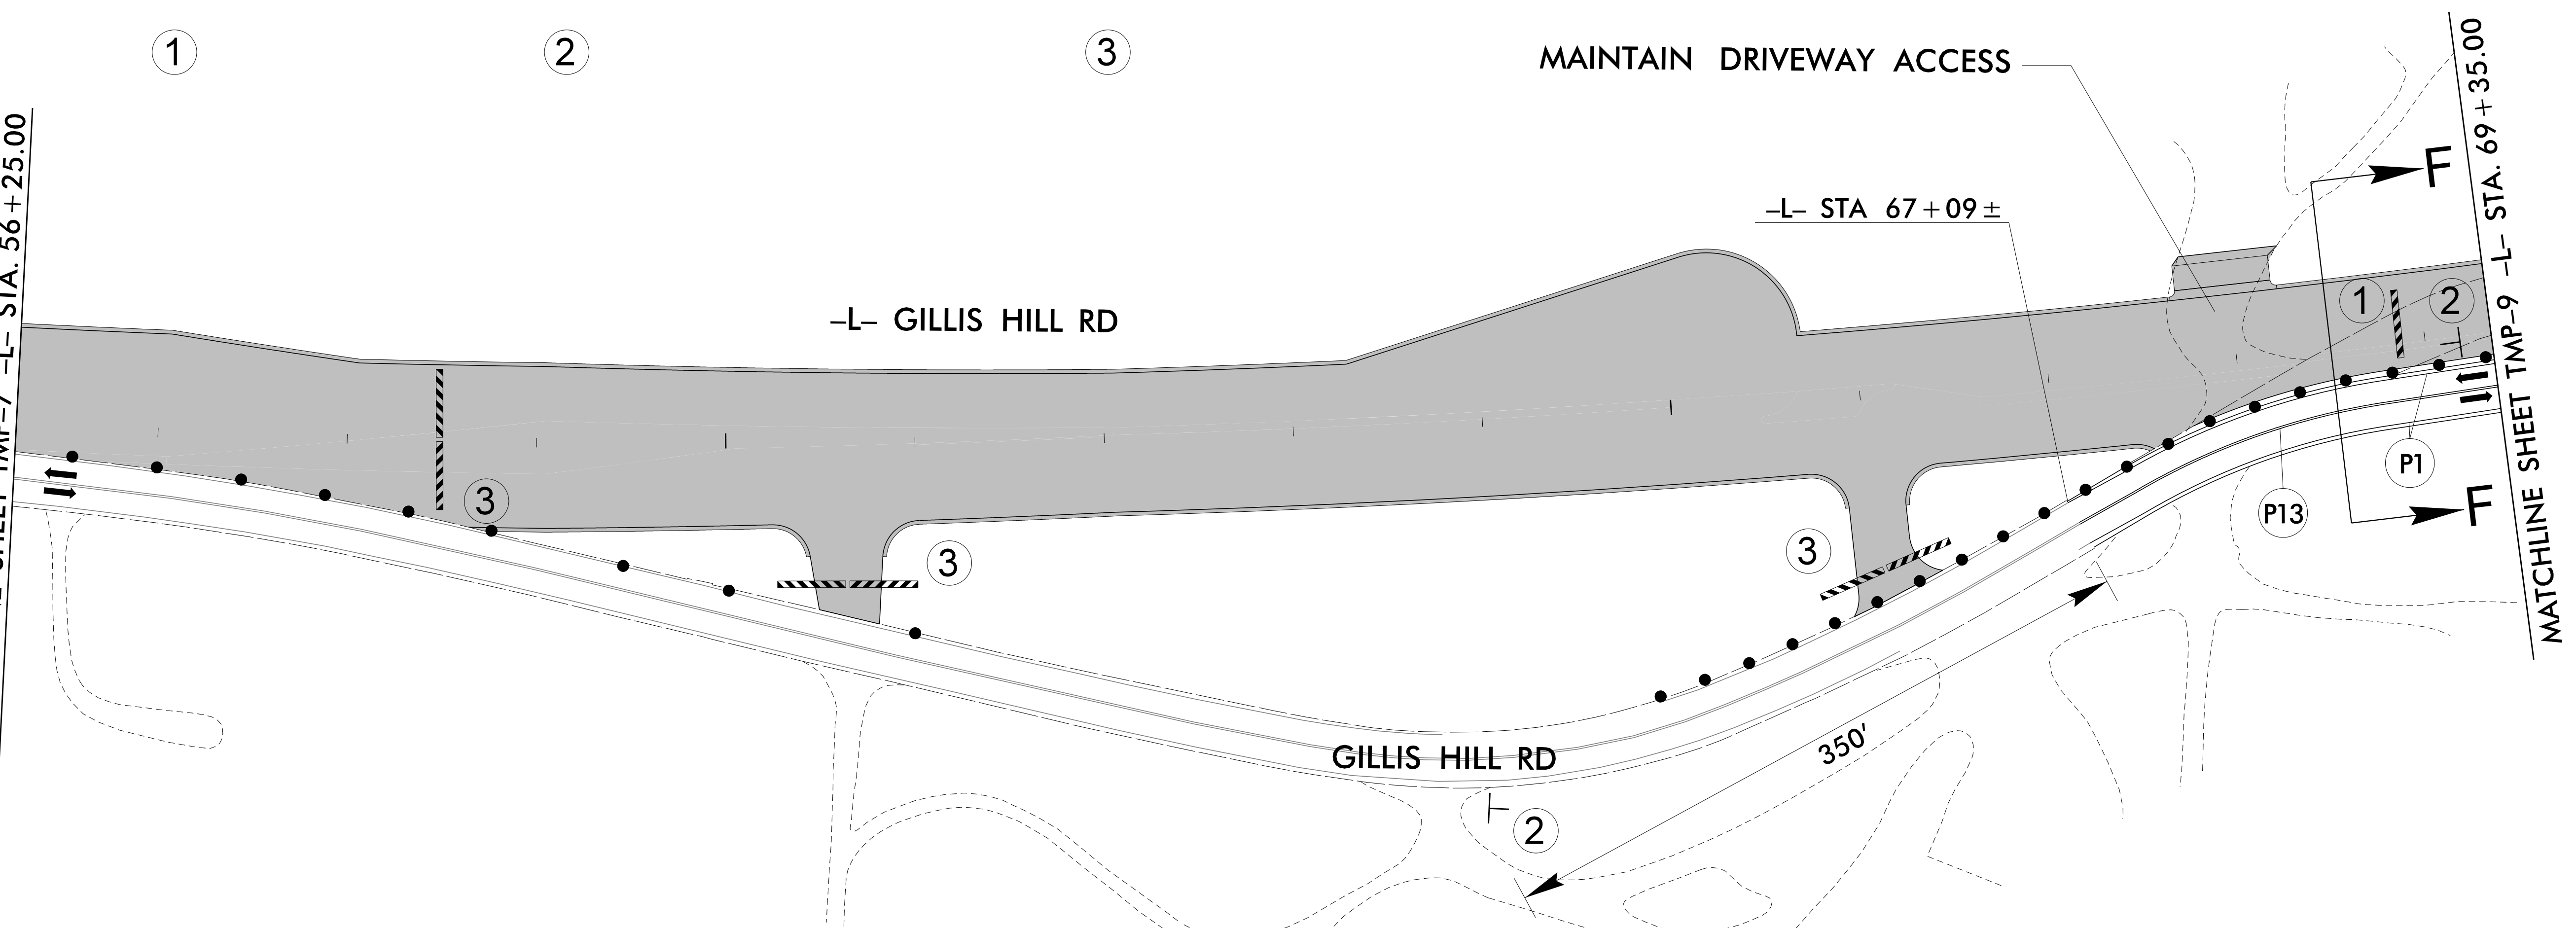


SECTION F-F

MAINTAIN DRIVEWAY ACCESS




APPROVED: 

DATE: 1/16/2022



**DOCUMENT NOT CONSIDERED FINAL
UNLESS ALL SIGNATURES COMPLETED**

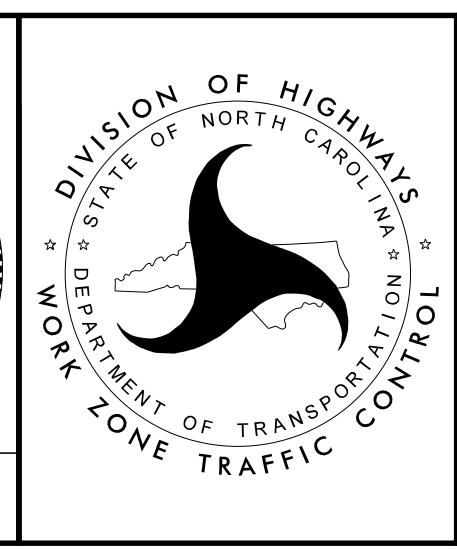

PHASE II
DETAILS

1/6/2022
R:\T\atf\tr\of\fic\cont\ra\TCP\U5798A.tmp.pii.dtl.02.dgn
User:McLaughR