




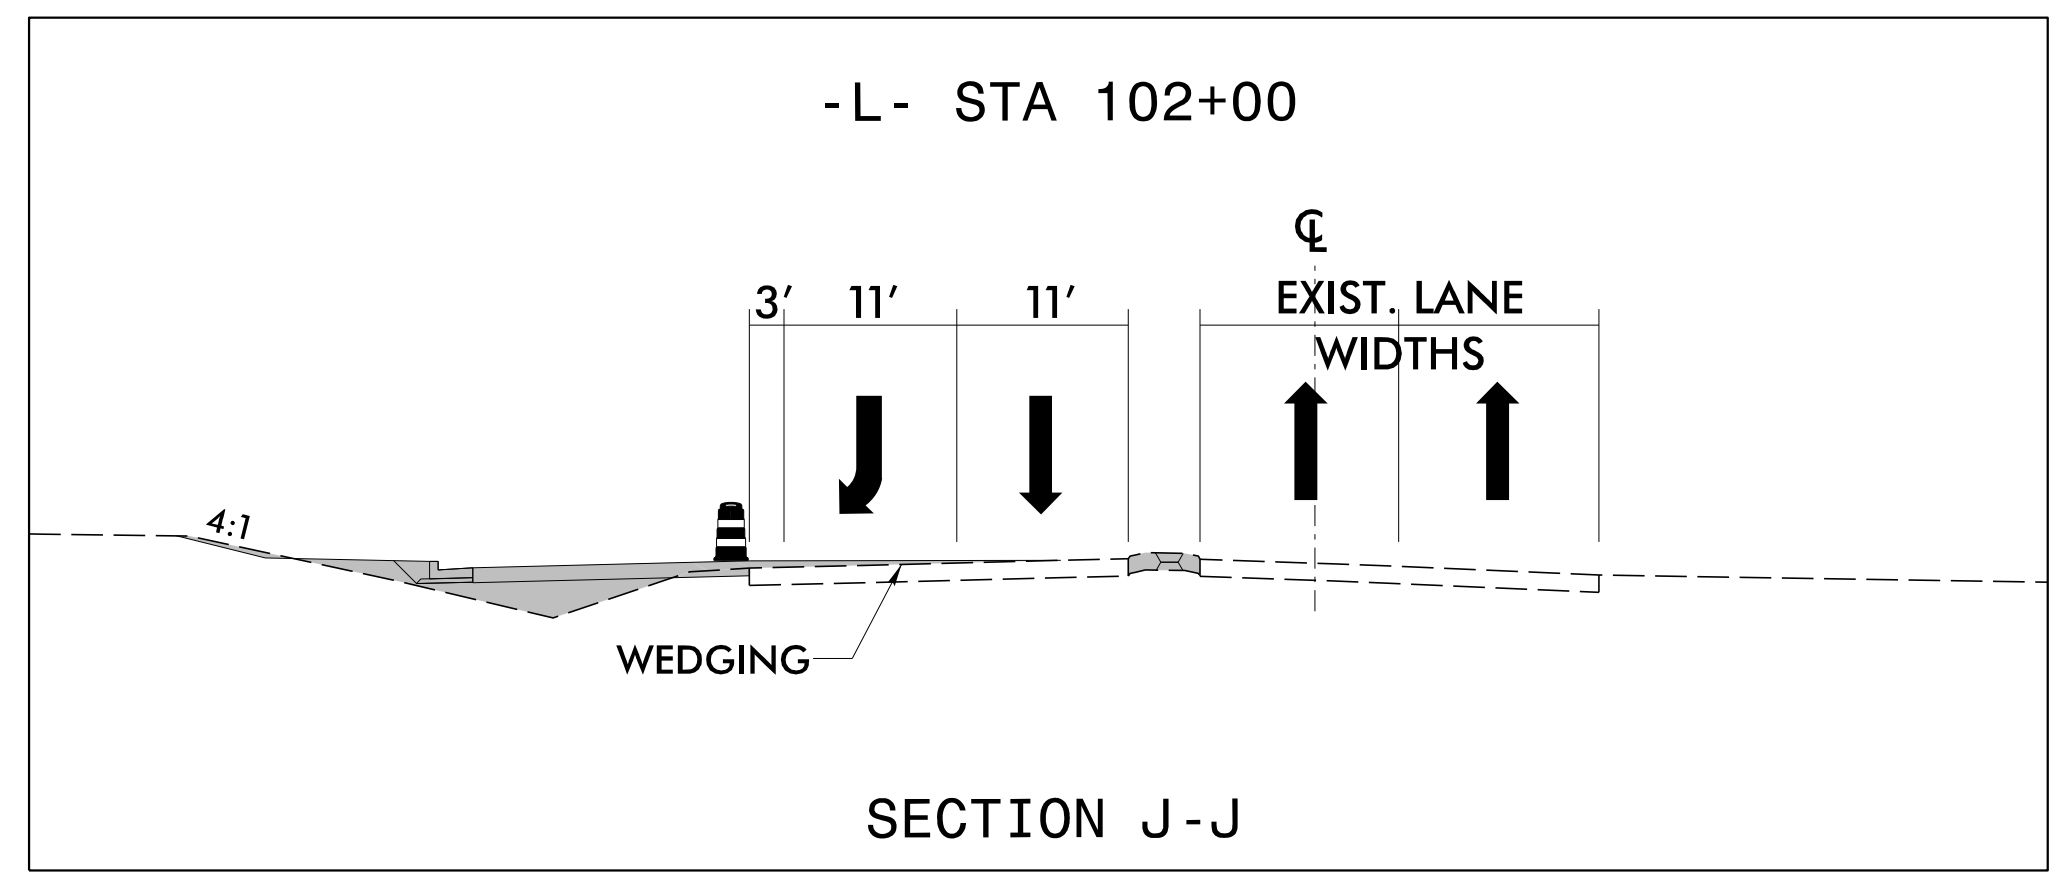



PROJ. REFERENCE NO.	SHEET NO.
U-5798A	TMP-11

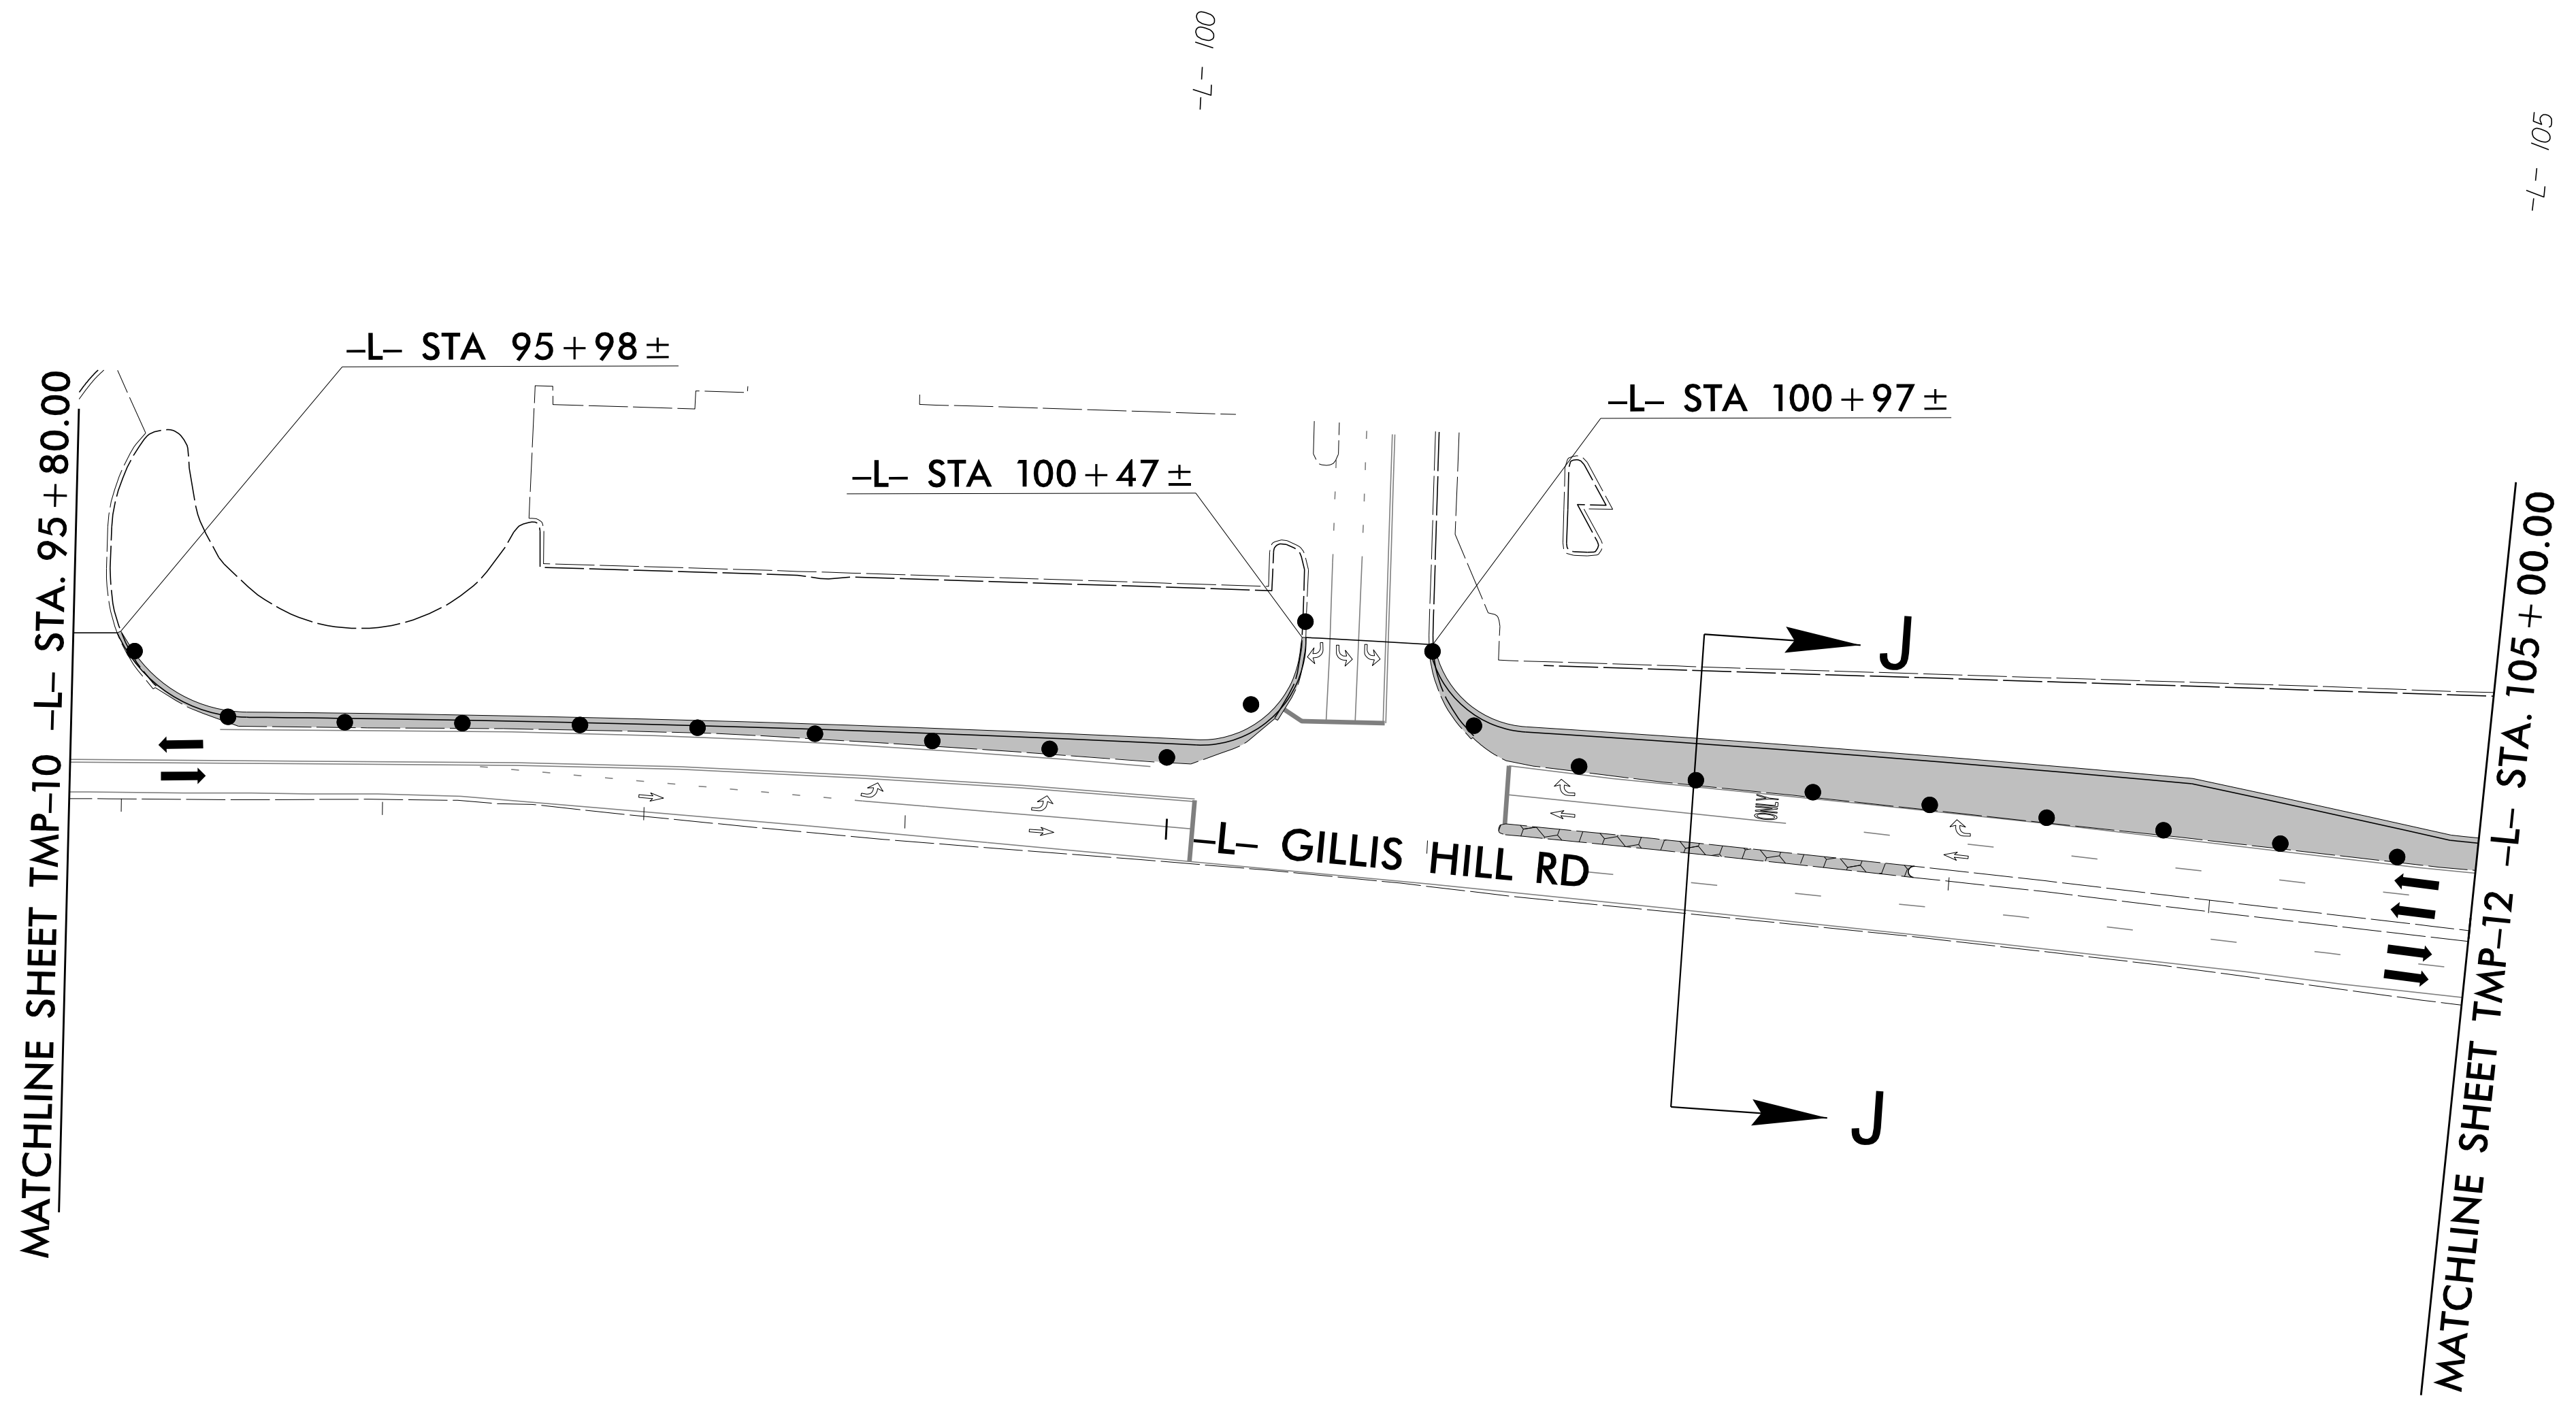


1/6/2022
 R:\T\atf\tr\of\fic\cont\ra\TCP\U5798A.tmp.pii.dtl.05.dgn
 User:McLaughR

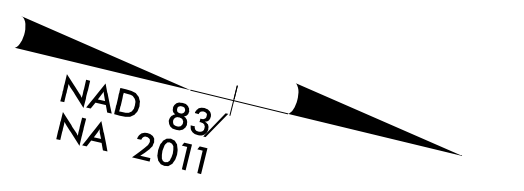

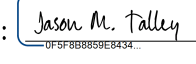APPROVED: 
 DATE: 1/16/2022

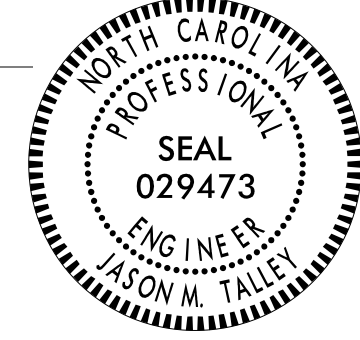

**DOCUMENT NOT CONSIDERED FINAL
UNLESS ALL SIGNATURES COMPLETED**

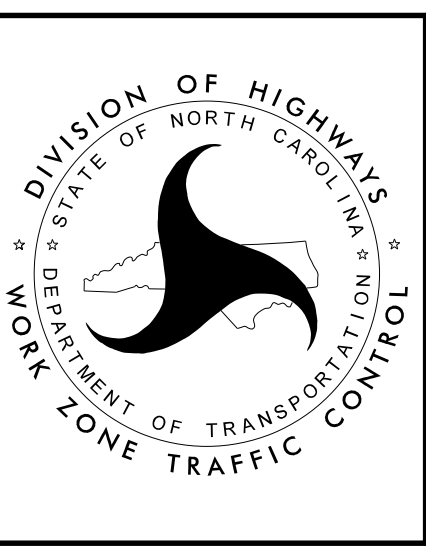

PHASE II
DETAILS