


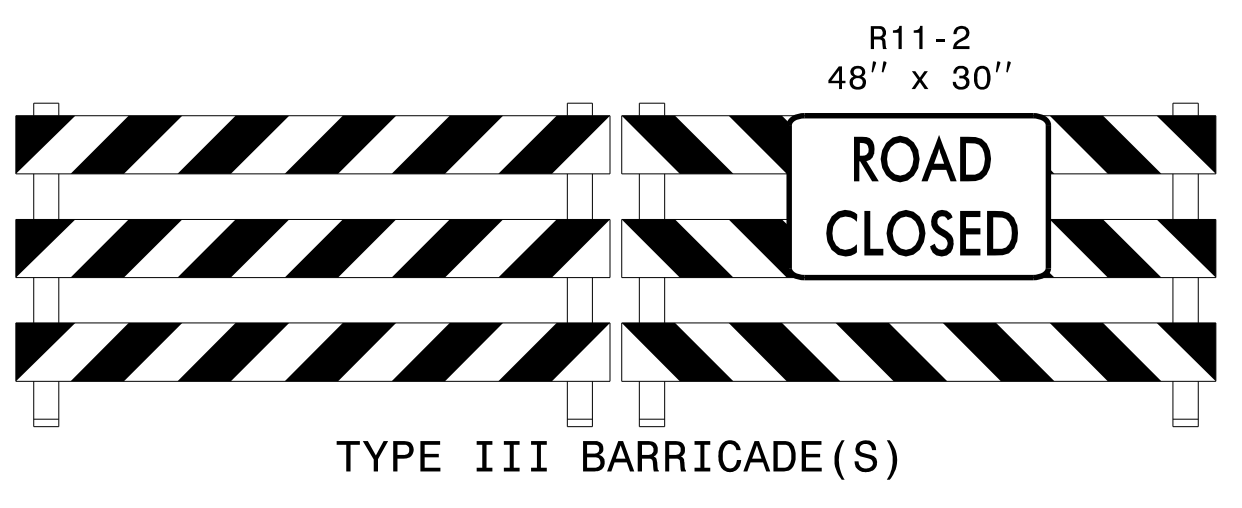


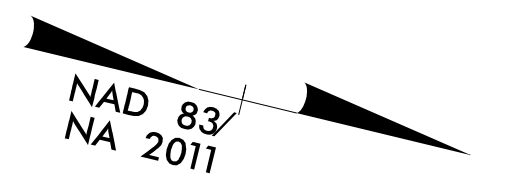

PROJ. REFERENCE NO.	SHEET NO.
U-5798A	TMP-17

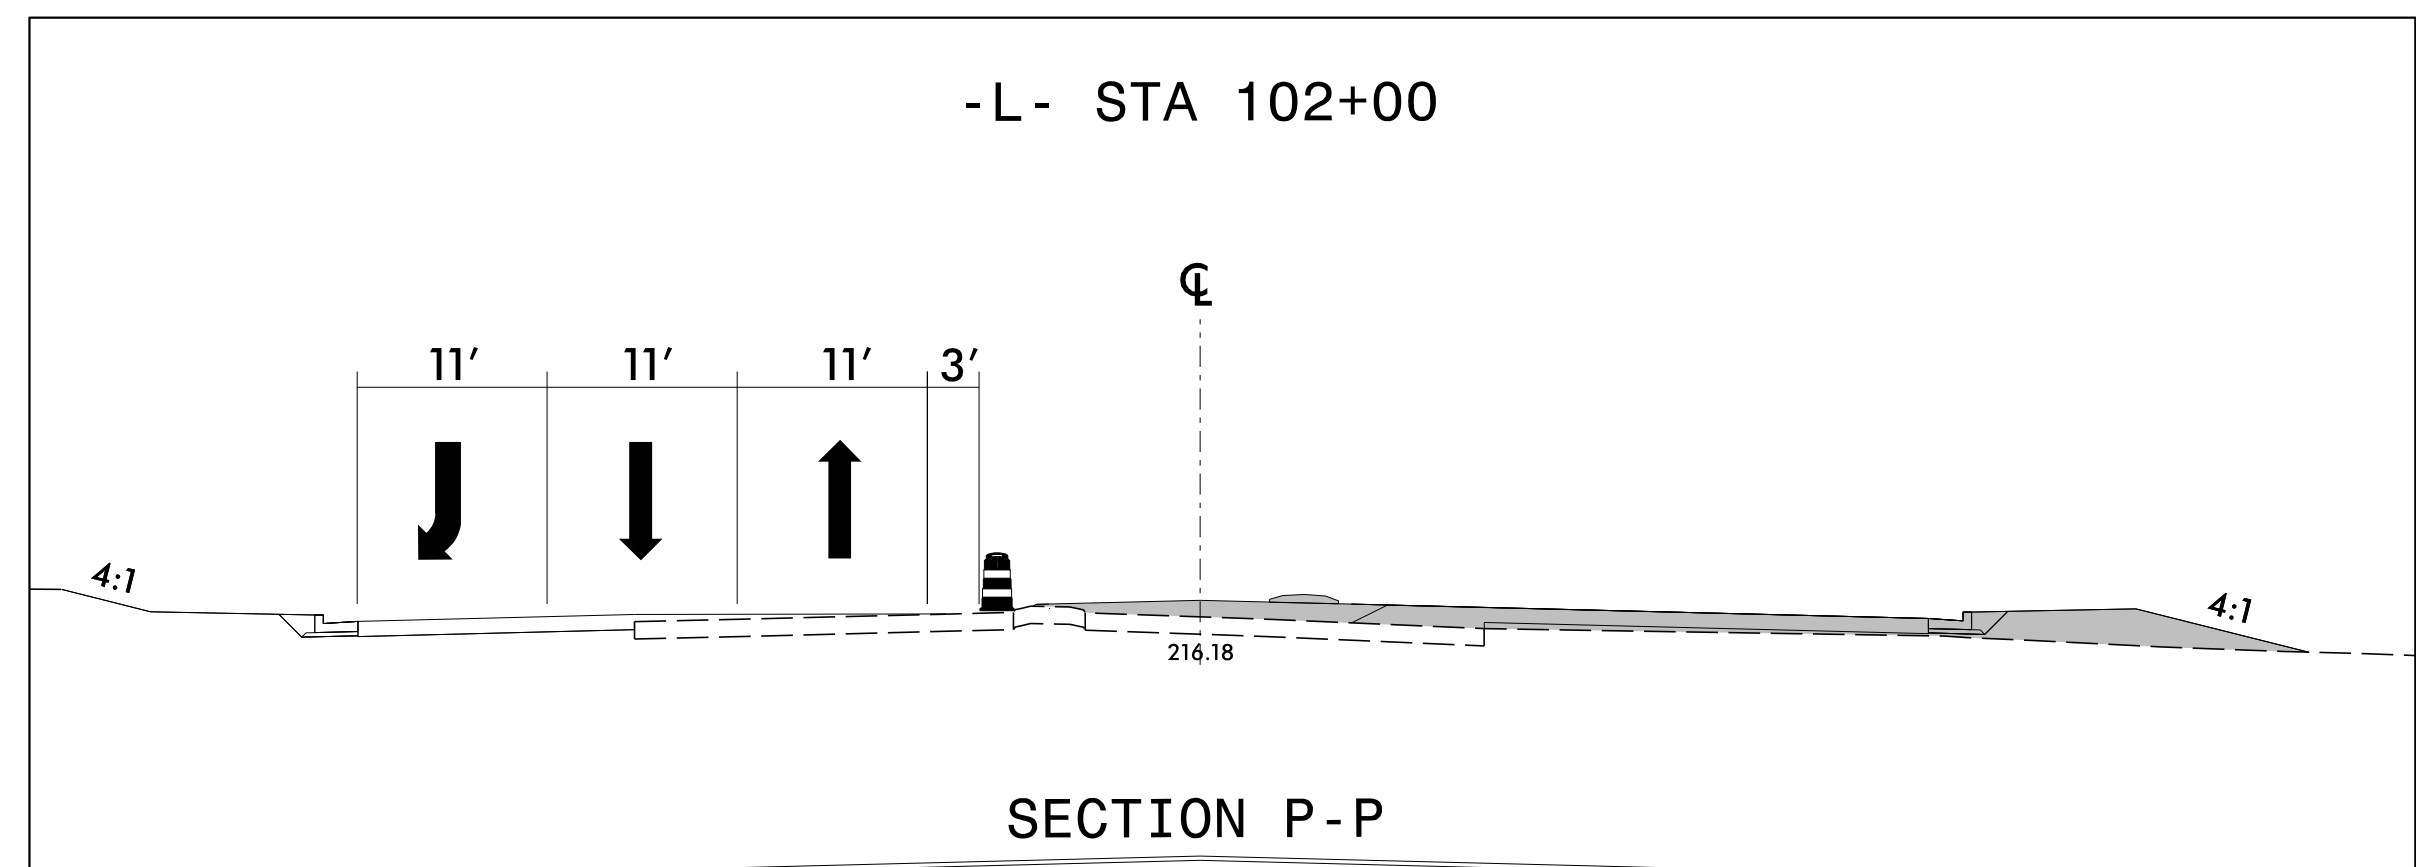

TYPE III BARRICADE(S)

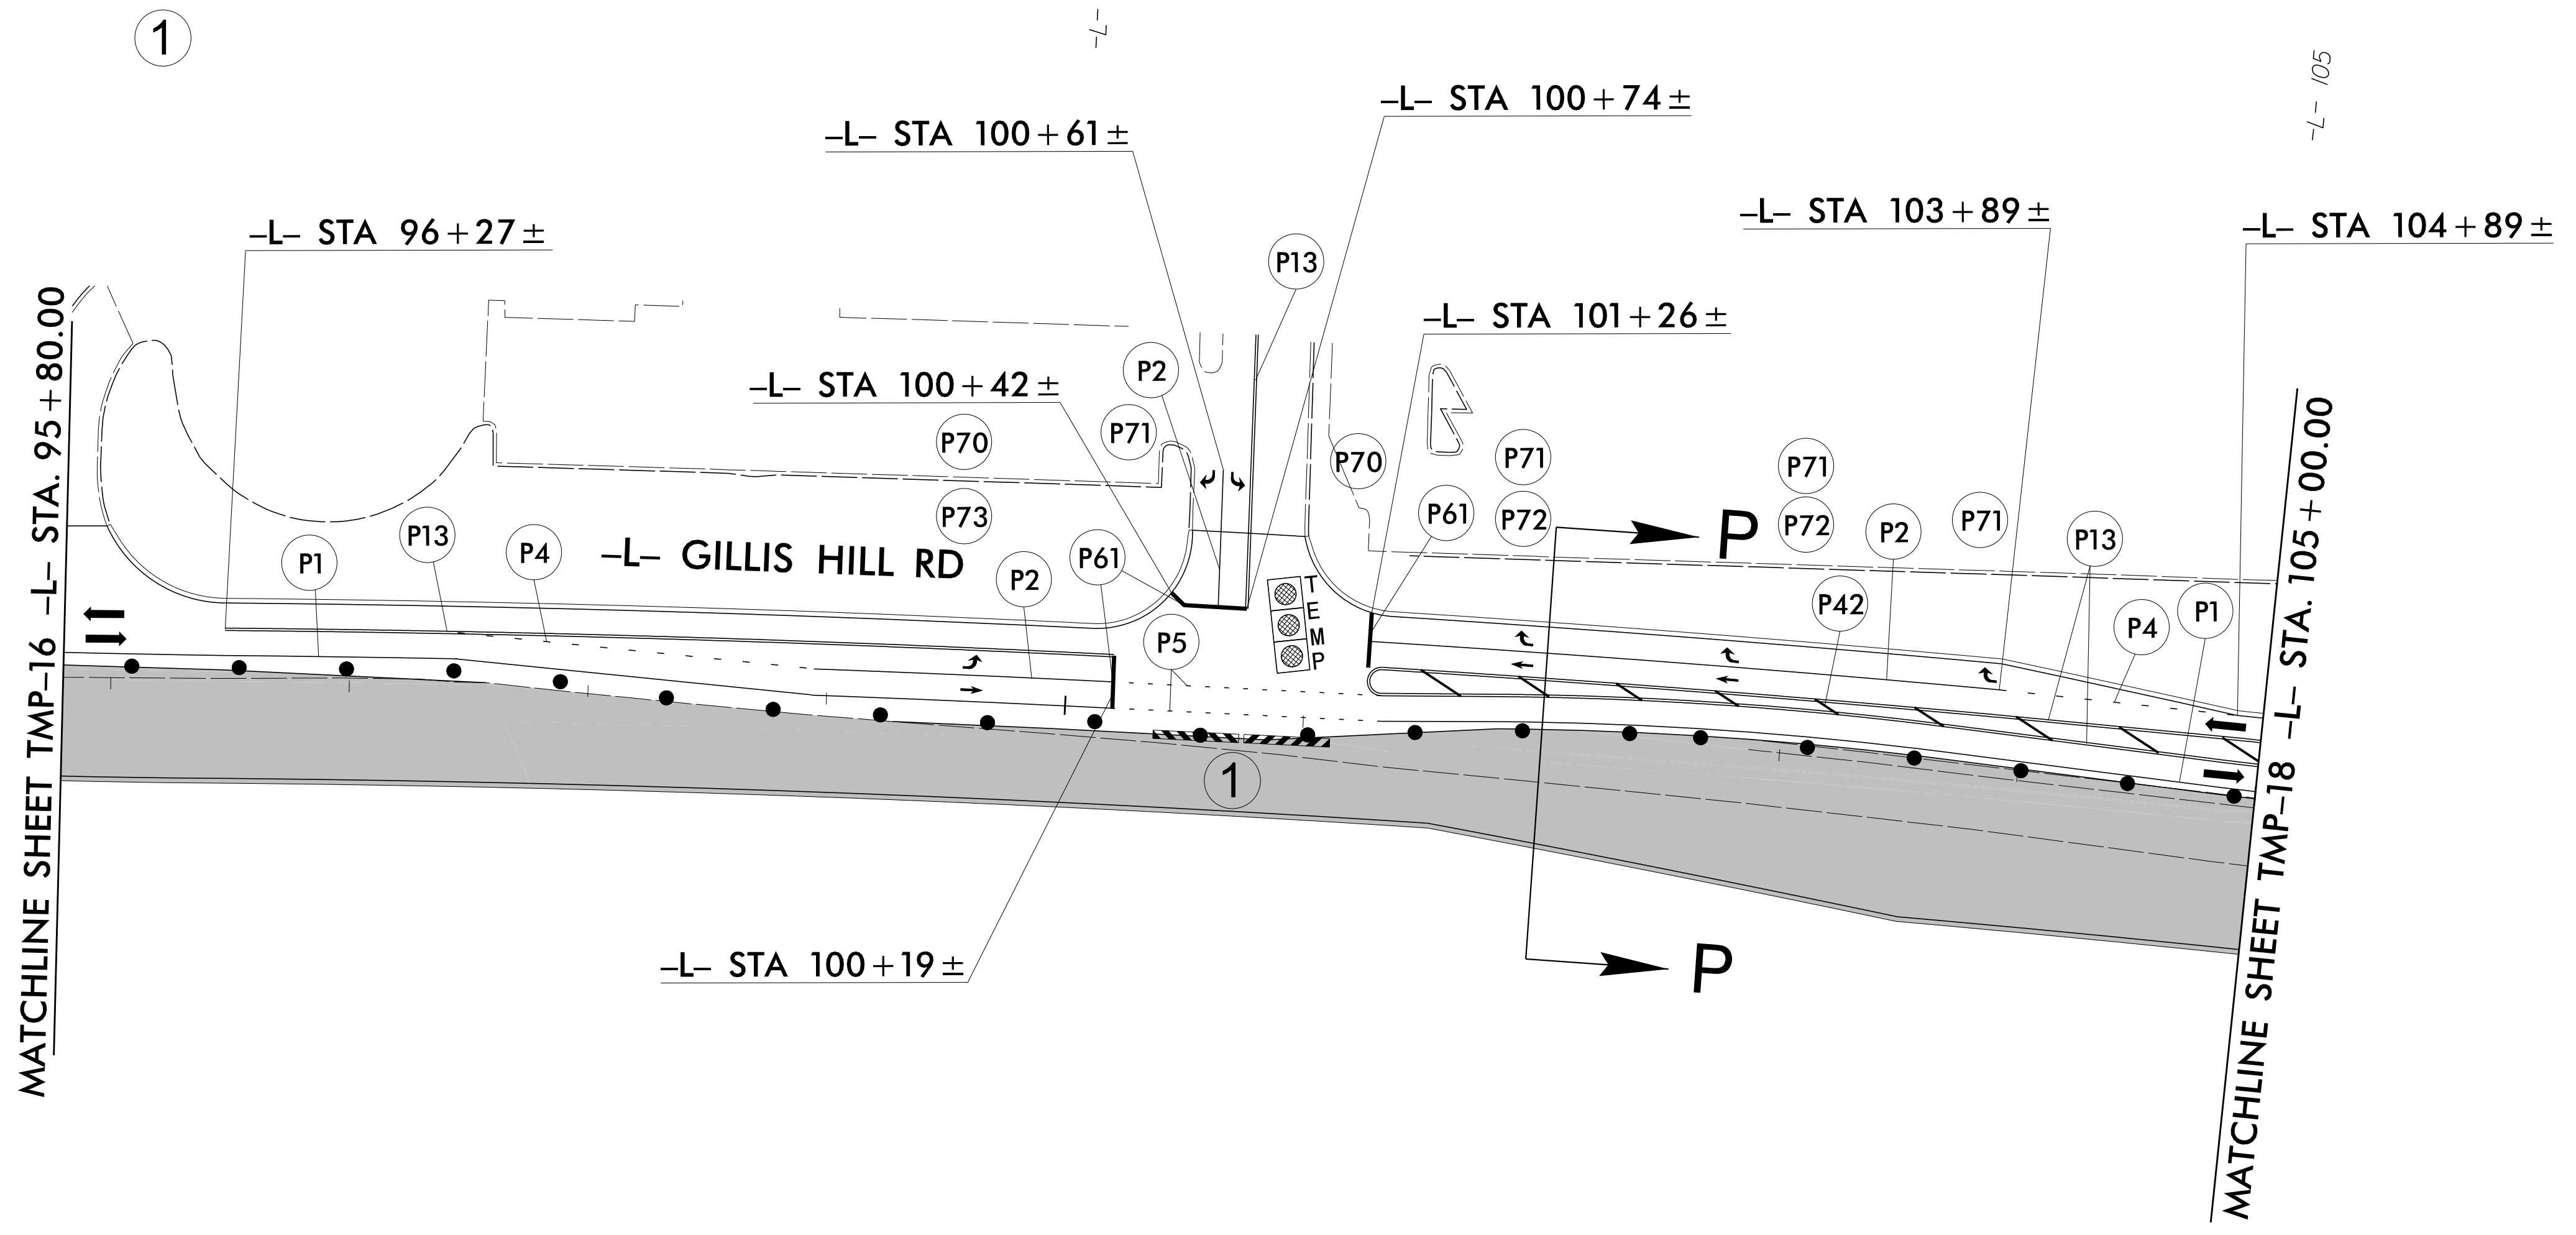


SECTION P-P

1/6/2022
 R:\IT\atf\tr\of\fic\con\tra\CP\U5798A.tmp_piil.dtl.05.dgn
 User:McLaughR



APPROVED:
 DATE: 1/16/2022

**DOCUMENT NOT CONSIDERED FINAL
UNLESS ALL SIGNATURES COMPLETED**

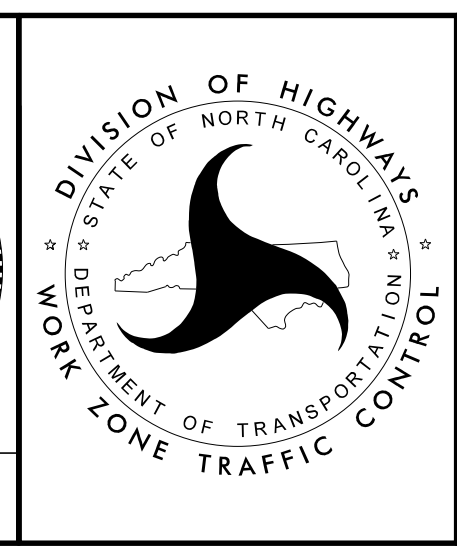

PHASE III
DETAILS