




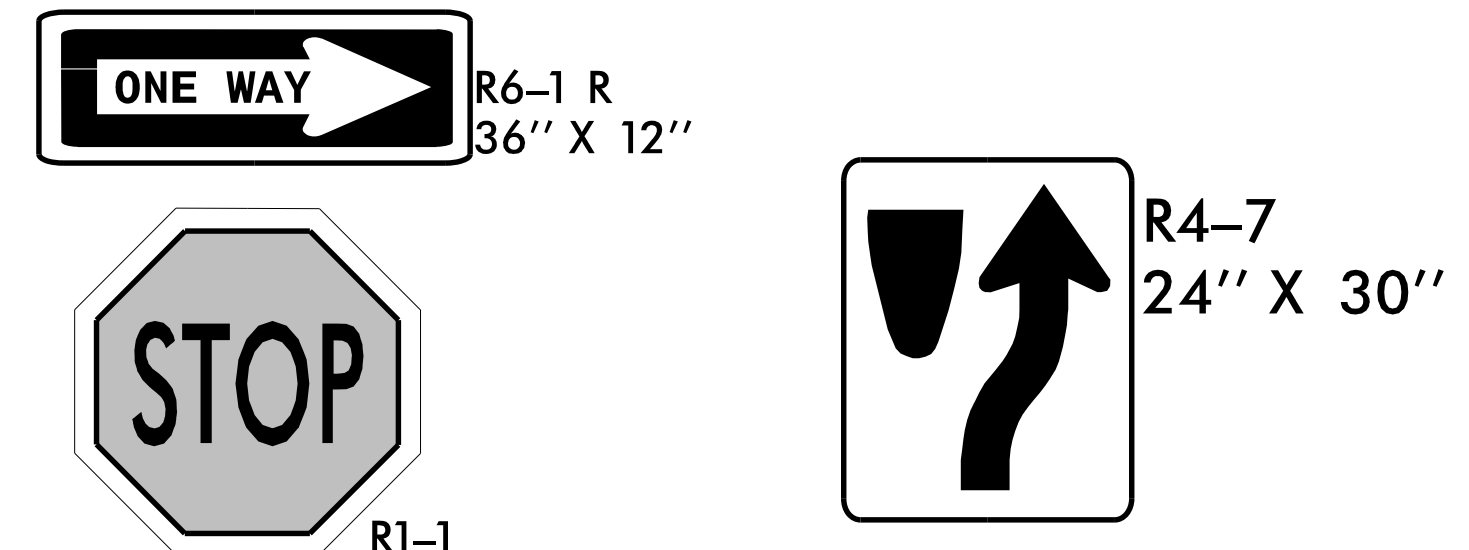


PROJ. REFERENCE NO.	SHEET NO.
U-5798A	TMP-24

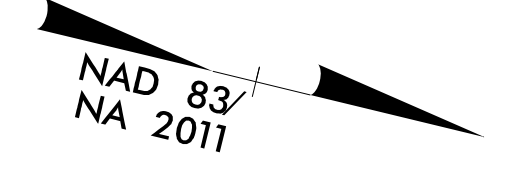


①
-L- /05


②

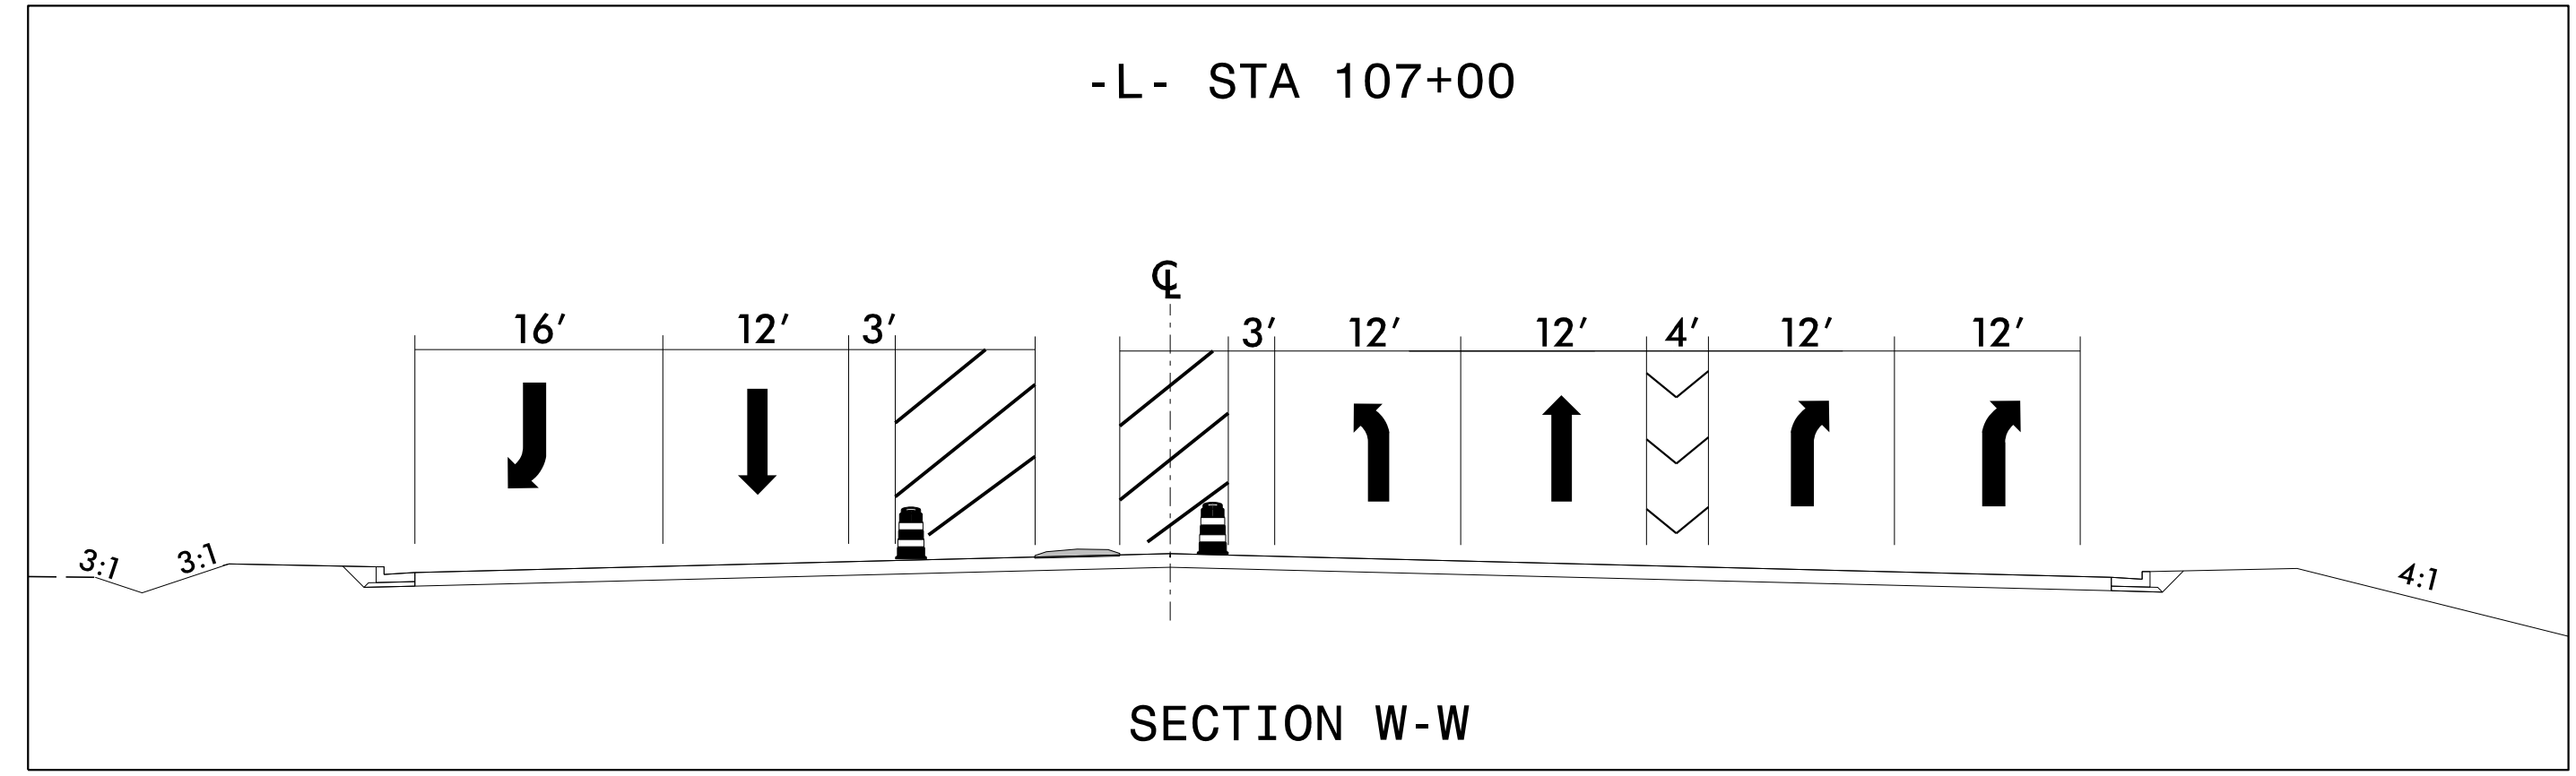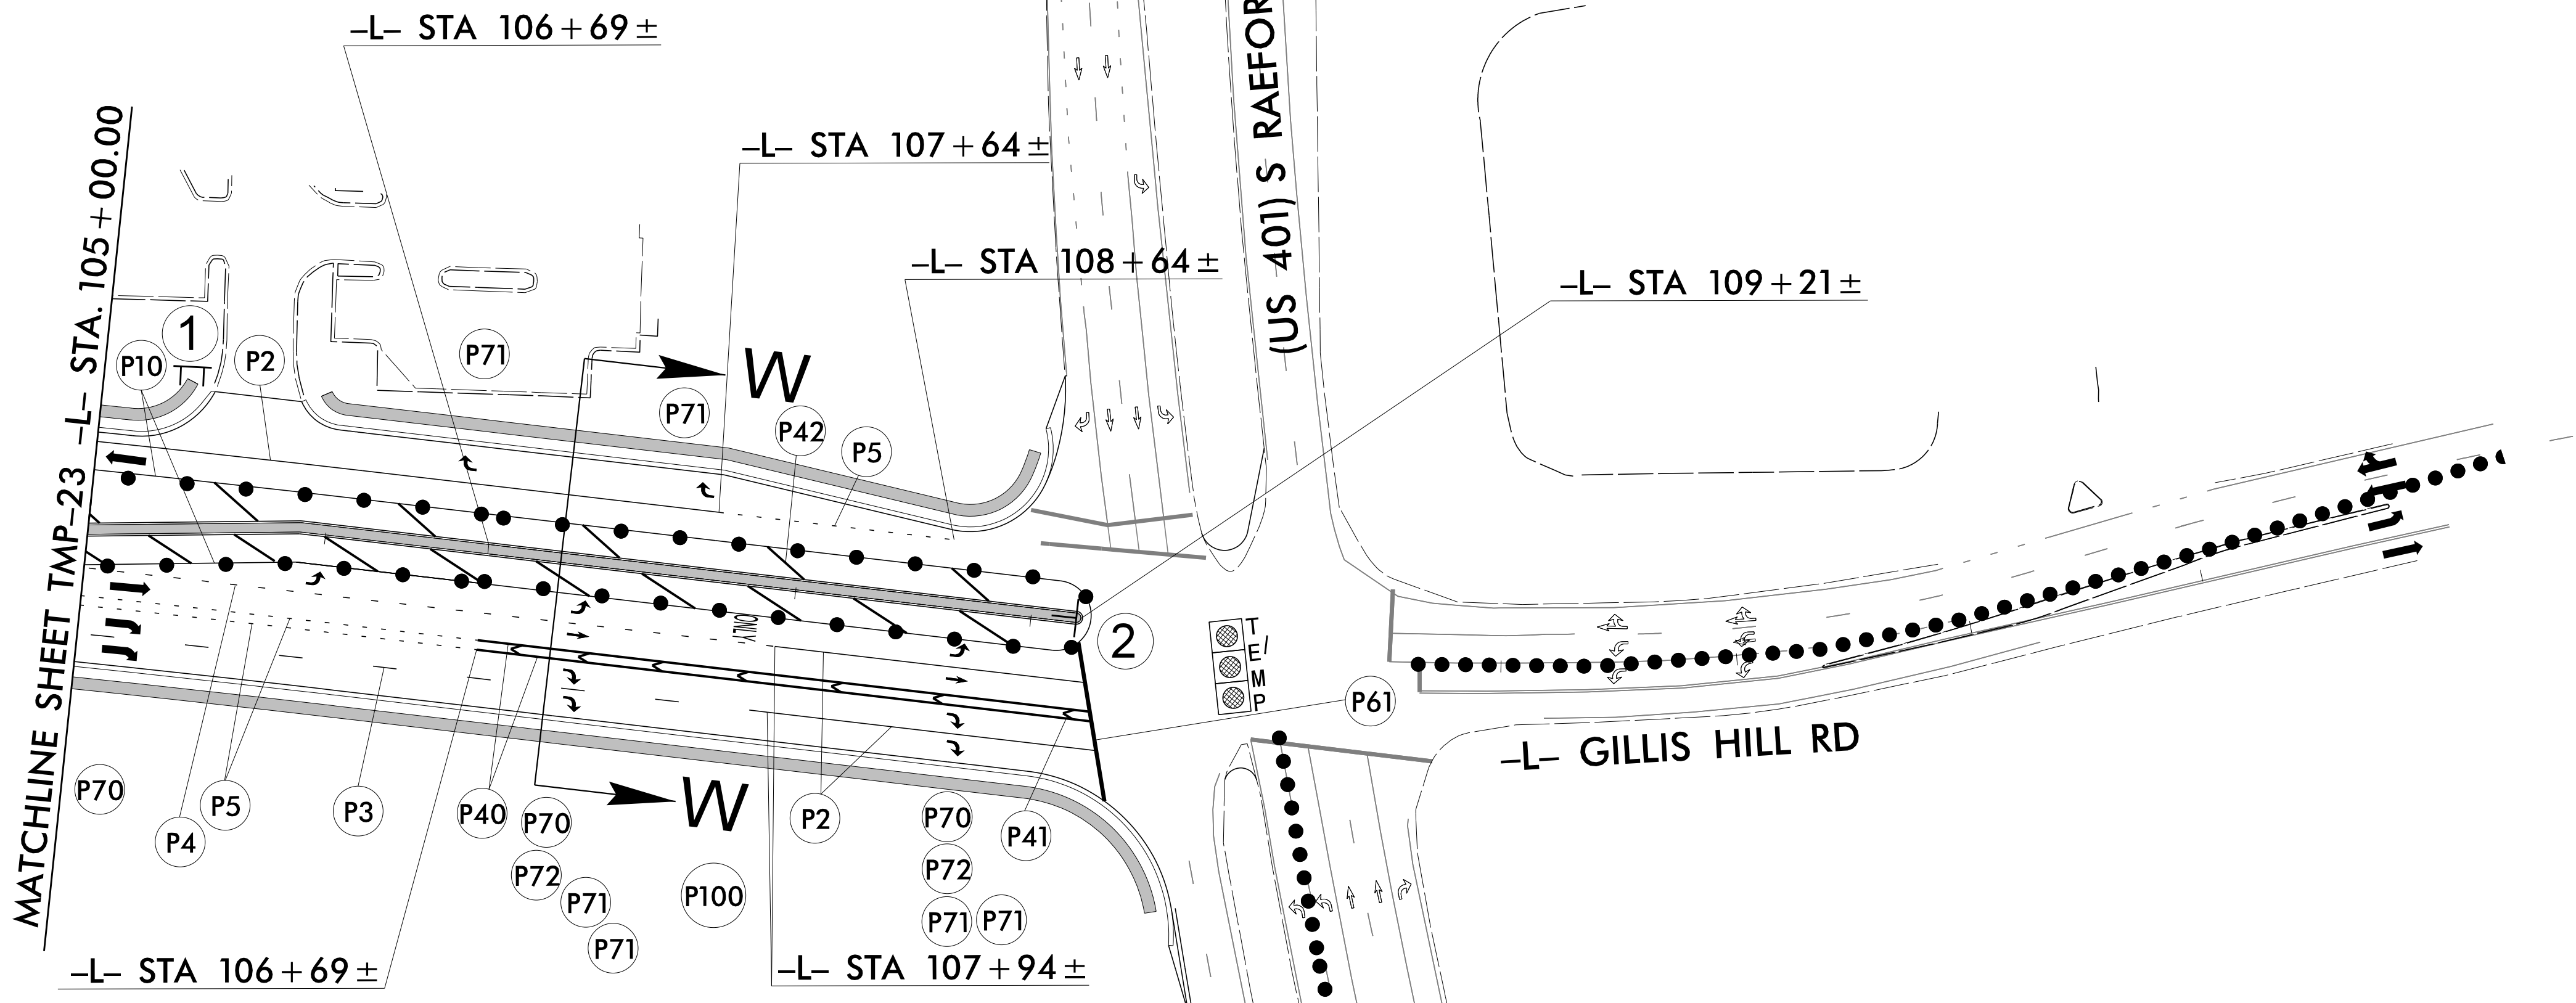


1/6/2022
R:\IT\atf\tr\of\fic\cont\ra\TCP\U5798A_tmp_piv_dtl_06.dgn
User:McLaughR

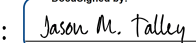

APPROVED: 
DATE: 1/16/2022



**DOCUMENT NOT CONSIDERED FINAL
UNLESS ALL SIGNATURES COMPLETED**

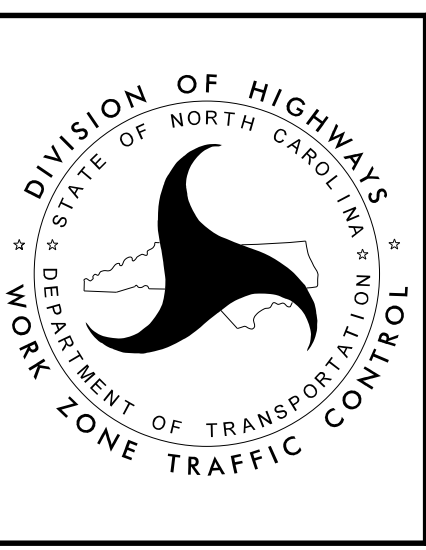

PHASE IV
DETAILS