
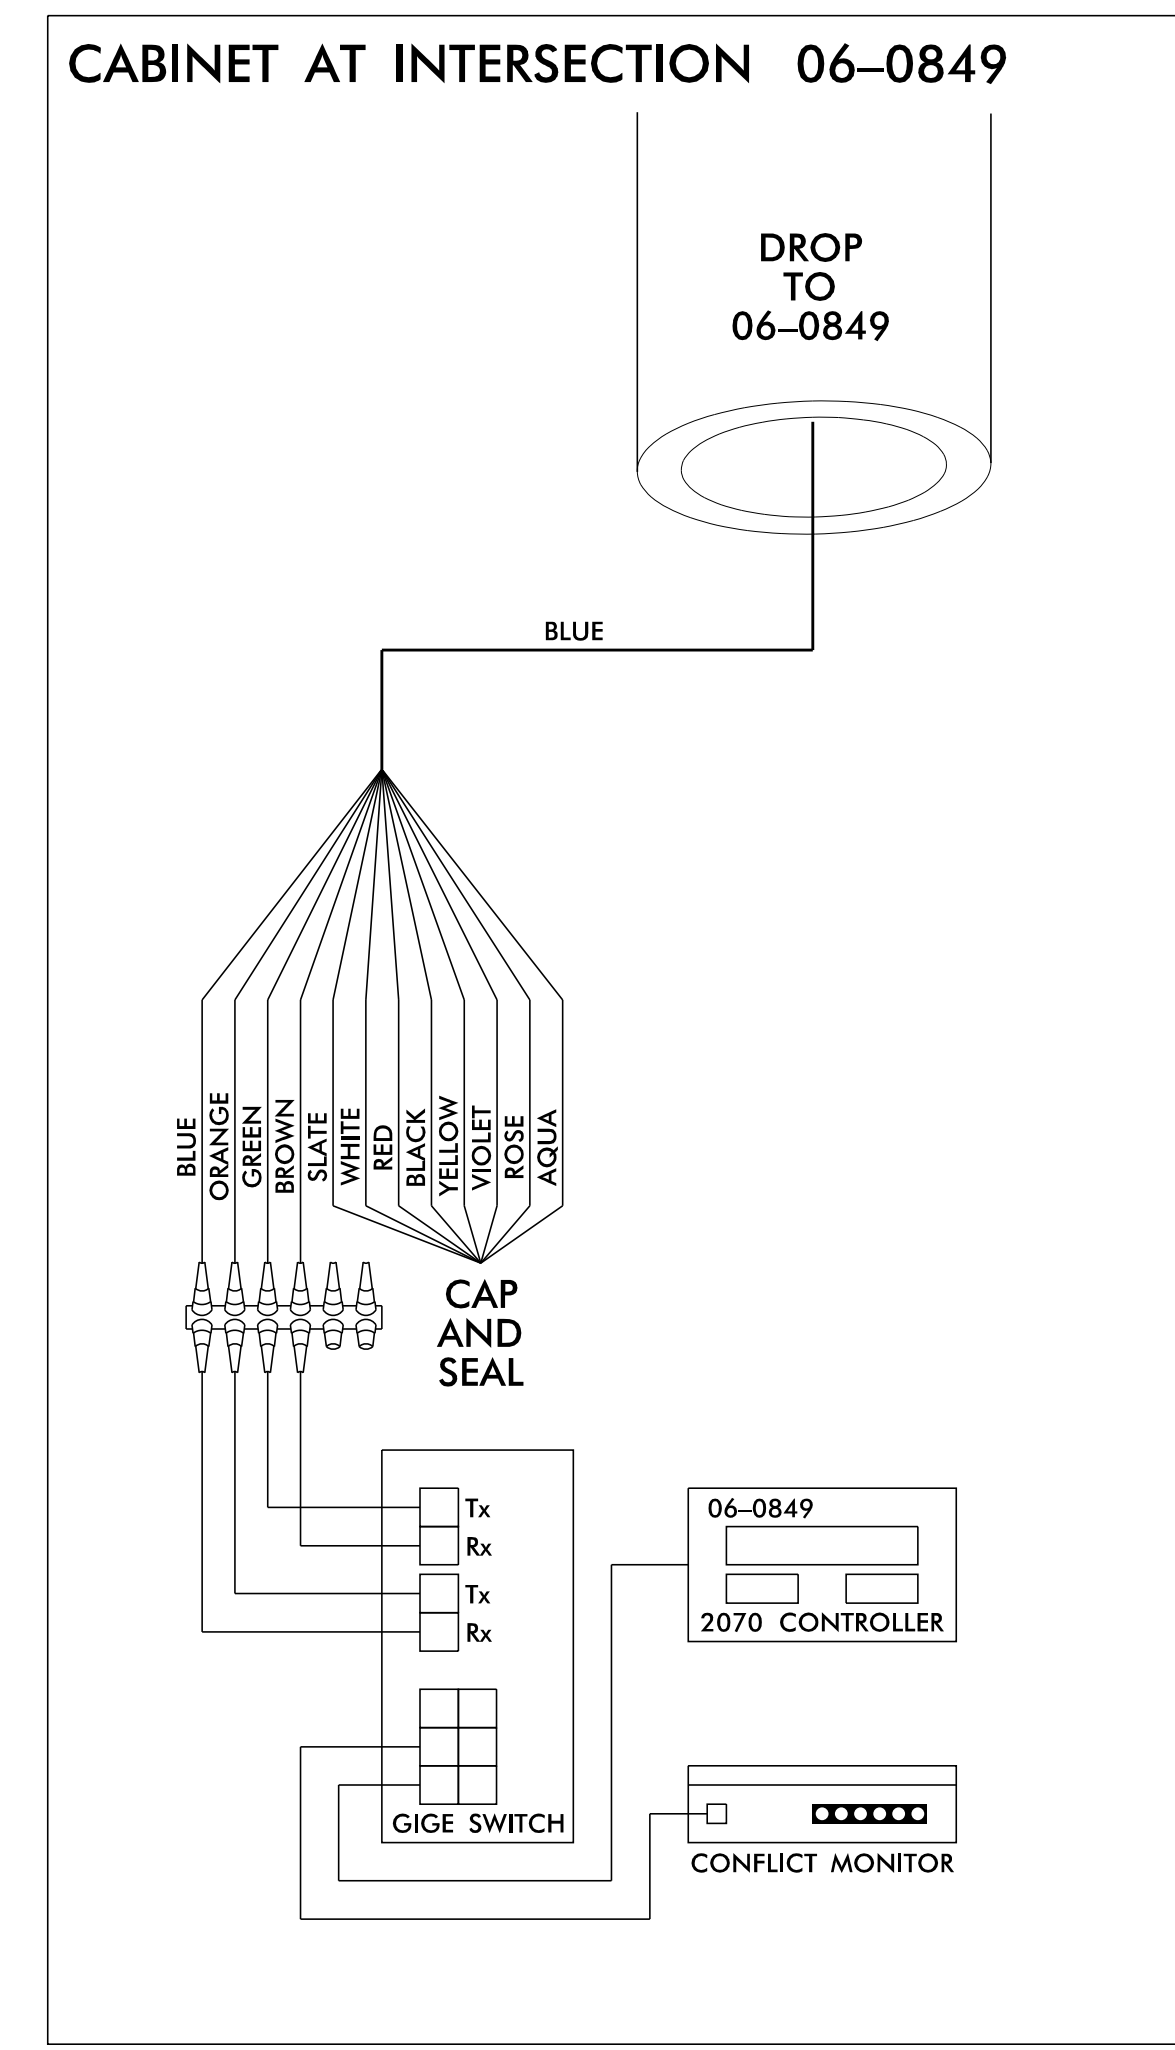


Fayetteville Signal System
Splice Enclosure S-1
US 401 (Raeford Rd) at
SR 1102 (Gillis Hill Rd)
Sig ID 06-0849

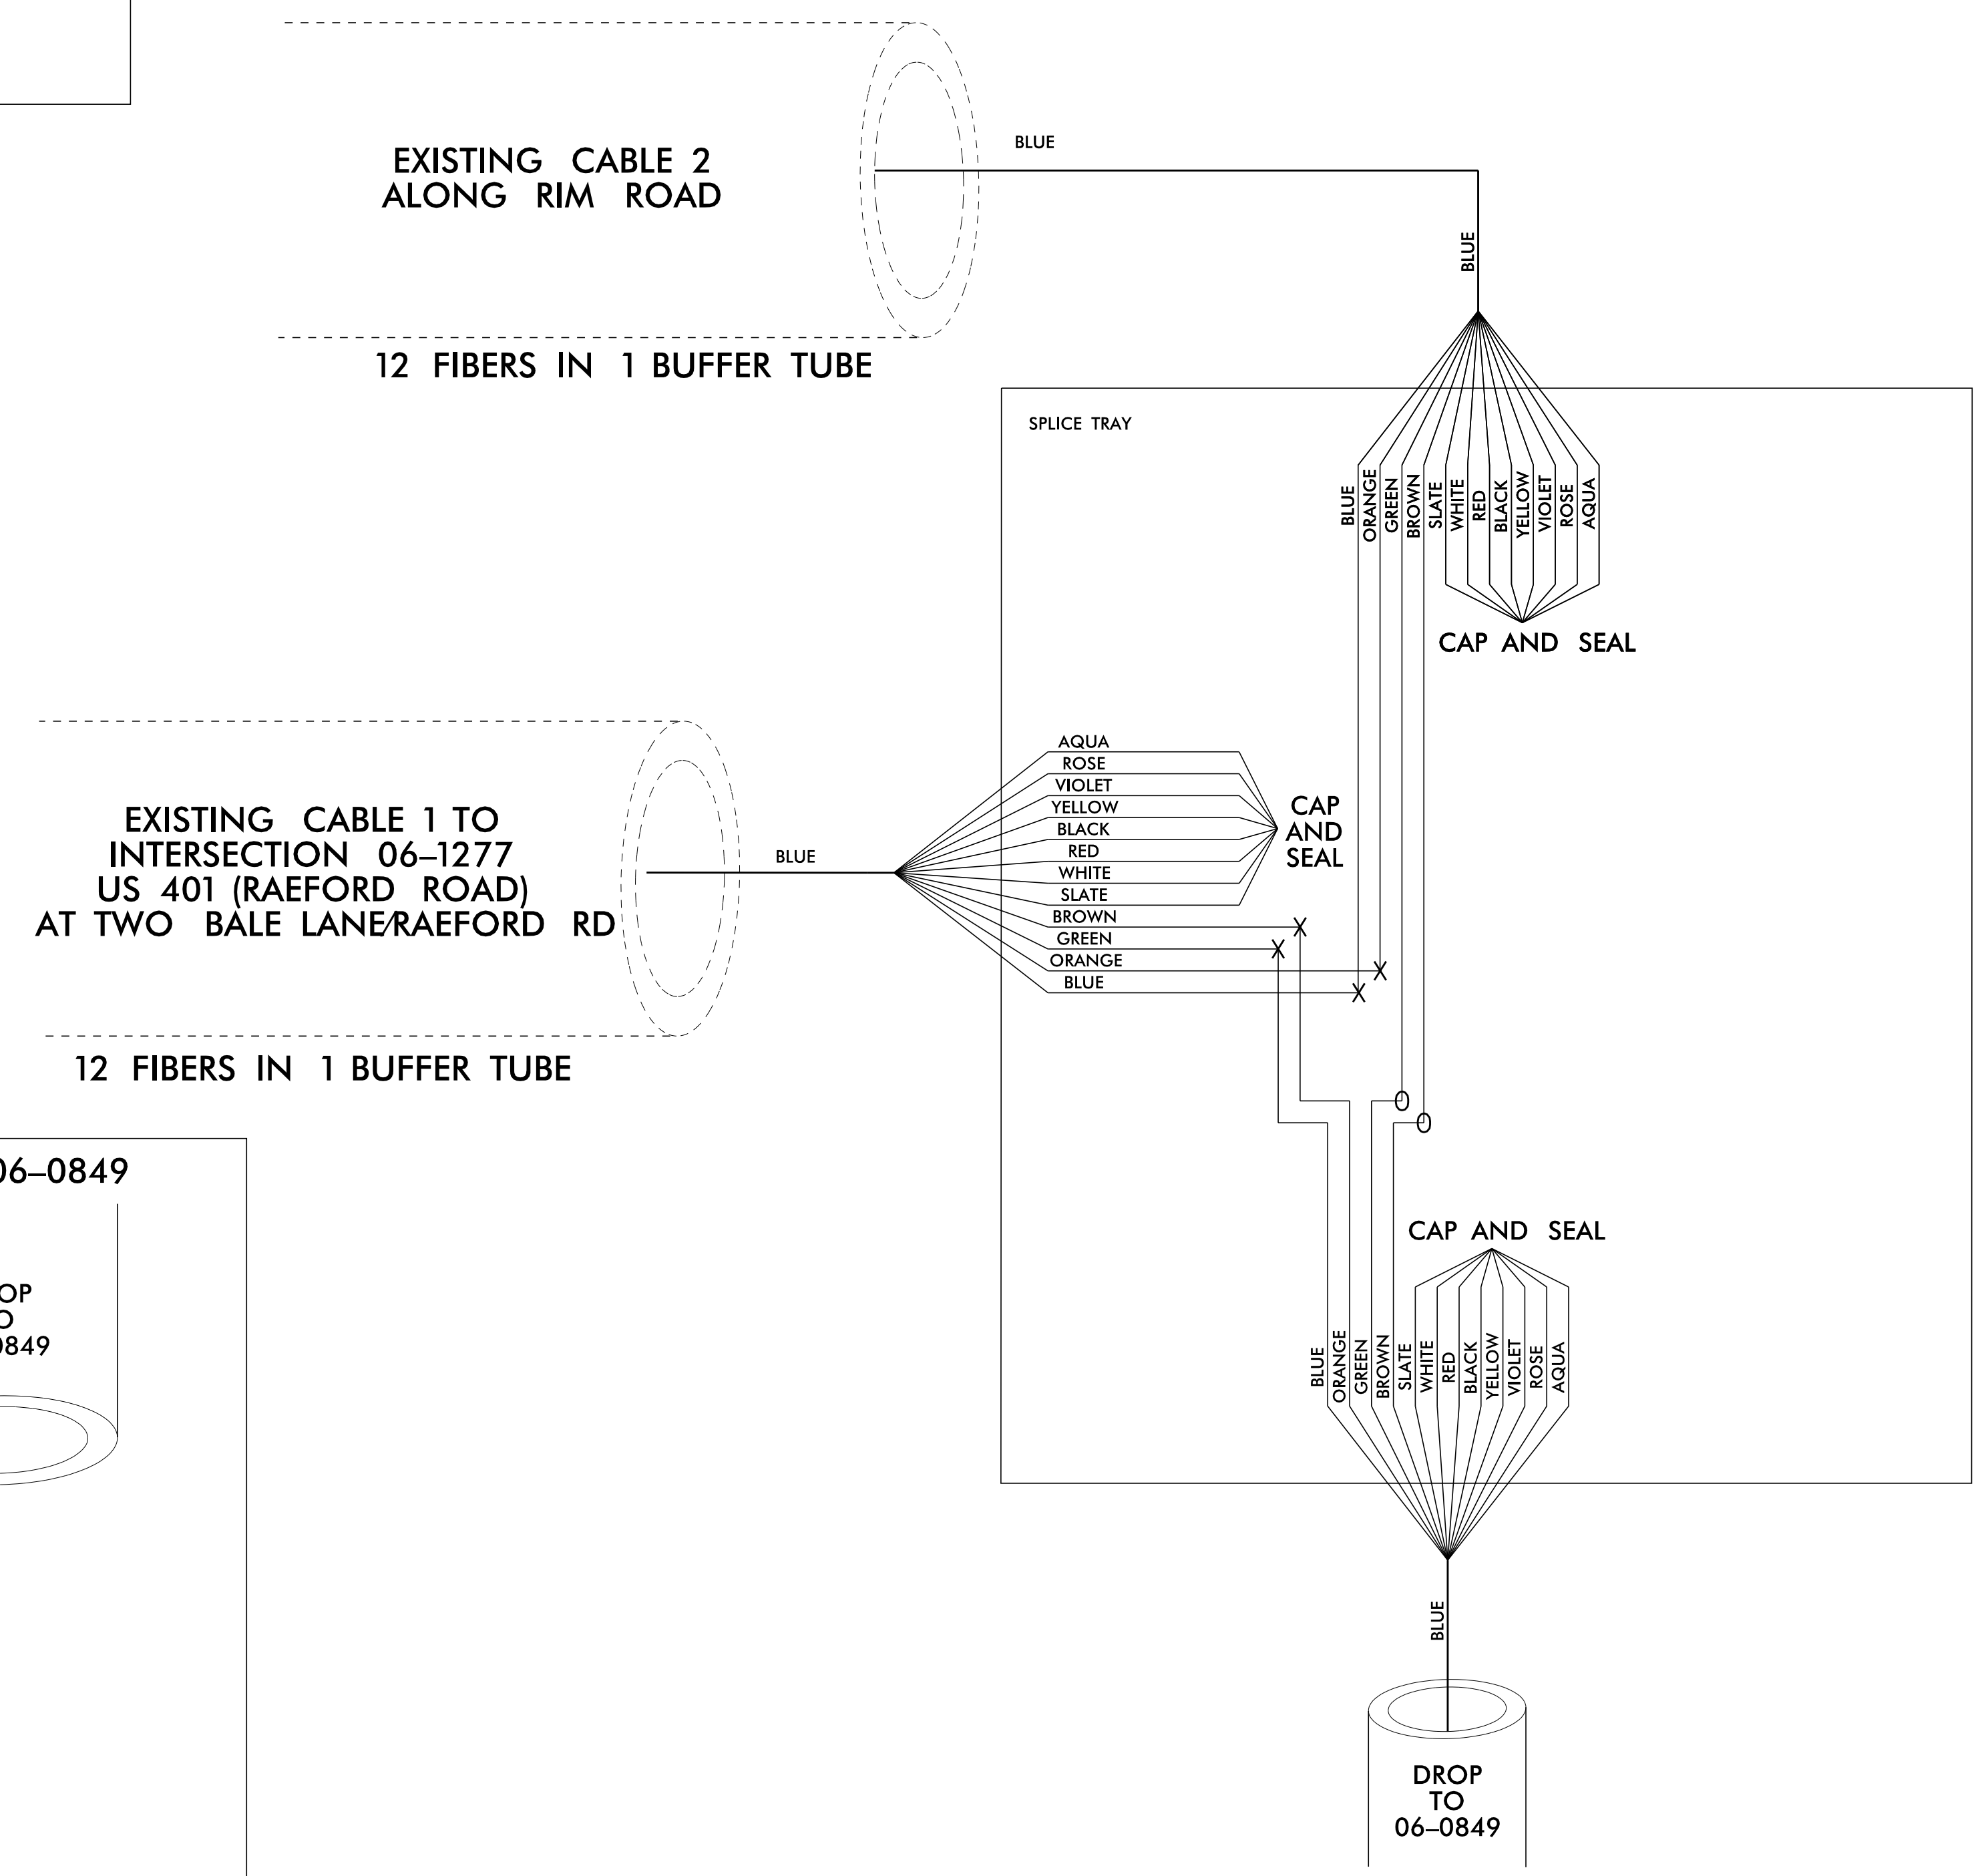

COLOR CODE
TIA/EIA 598-C

(1) BLUE	(7) RED
(2) ORANGE	(8) BLACK
(3) GREEN	(9) YELLOW
(4) BROWN	(10) VIOLET
(5) SLATE	(11) ROSE
(6) WHITE	(12) AQUA

LEGEND

X - FUSION SPICE
 O - EXISTING SPICE
 □ - EXPRESS INDIVIDUAL FIBER

EXPRESS EXPRESS ENTIRE BUFFER TUBE
 SPICE SPICE ENTIRE BUFFER TUBE OR MAINTAIN IF EXISTING EXPRESSED

NOTES:

- FIBER INTERCONNECT CENTER RACKS ARE SCHEMATIC ONLY - ACTUAL EQUIPMENT FORM MAY VARY.
- NOTIFY THE CITY OF FAYETTEVILLE TRAFFIC ENGINEER AT (910) 433-1660 FIVE (5) DAYS PRIOR TO BEGINNING WORK ON SIGNAL SYSTEMS COMMUNICATIONS CABLE. NOTIFY THE ENGINEER AFTER ALL WORK IS PERFORMED TO ENSURE THAT ALL FIBER CIRCUITS ARE FUNCTIONING. PROPERLY. ALL WORK IS NOT COMPLETE UNTIL THE SIGNAL SYSTEM IS BACK UP AND OPERATIONAL.
- CONTRACTOR TO RECORD EXISTING SPICE ARRANGEMENT FOR COMPARISON TO THE SUPPLIED SPICE DETAILS. IF DISCREPANCIES EXIST, CONTACT THE ENGINEER TO DETERMINE HOW TO PROCEED WITH RESPlicing. PROVIDE AS-BUILT PLANS TO THE ENGINEER IF FINAL SPICE ARRANGEMENT DIFFERS FROM THE SUPPLIED SPICE DETAILS.
- TRANSCEIVER ETHERNET SWITCH TERMINATION CONFIGURATIONS ARE GENERIC. CONTRACTOR IS RESPONSIBLE FOR DETERMINING \ ENSURING PROPER TERMINATIONS.
- INCLUDE ON THE COVER OF EACH SPICE TRAY THE FOLLOWING:
 REFERENCE SECTION 1731 "FIBER OPTIC SPICE ENCLOSURE"
 1) SPICE LOCATION
 2) DATE
 3) COMPANY NAME
 4) NAME OF INDIVIDUAL PERFORMING THE SPICING

PRIOR TO INSTALLING THE COVER ON THE SPICE TRAY, TAKE A DIGITAL PHOTOGRAPH SHOWING THE SPICE TRAY AND INFORMATION SHOWN ABOVE (1-4) AND SUBMIT PHOTOGRAPH ALONG WITH OTR TEST RESULTS.

05-10-22 12:57:52 P:\A\750\Design\Plan Sheets\Final Submittal\U-5798A\scpl8.dgn

Temporary Splicing - TCP Phase IV

DOCUMENT NOT CONSIDERED FINAL UNLESS ALL SIGNATURES COMPLETED

Prepared for the Office of:		Gillis Hill Road Widening Fiber-Optic Splicing Details		SEAL 029531
Division 6 Cumberland County Fayetteville				
PLAN DATE: January 2022	REVIEWED BY: V. Kaiser			
PREPARED BY: S.G. Hoynie	REVIEWED BY:			
REVISIONS	INIT.	DATE		
750 N. Greenfield Pkwy., Garner, NC 27529				1/5/2022 SIGNATURE DATE CAD File name: U5798A_sig_scp_18.dgn

