


PLAN OF SPAN B

NOTE:
 FOR NOTES, SEE SHEET 1 OF 2.

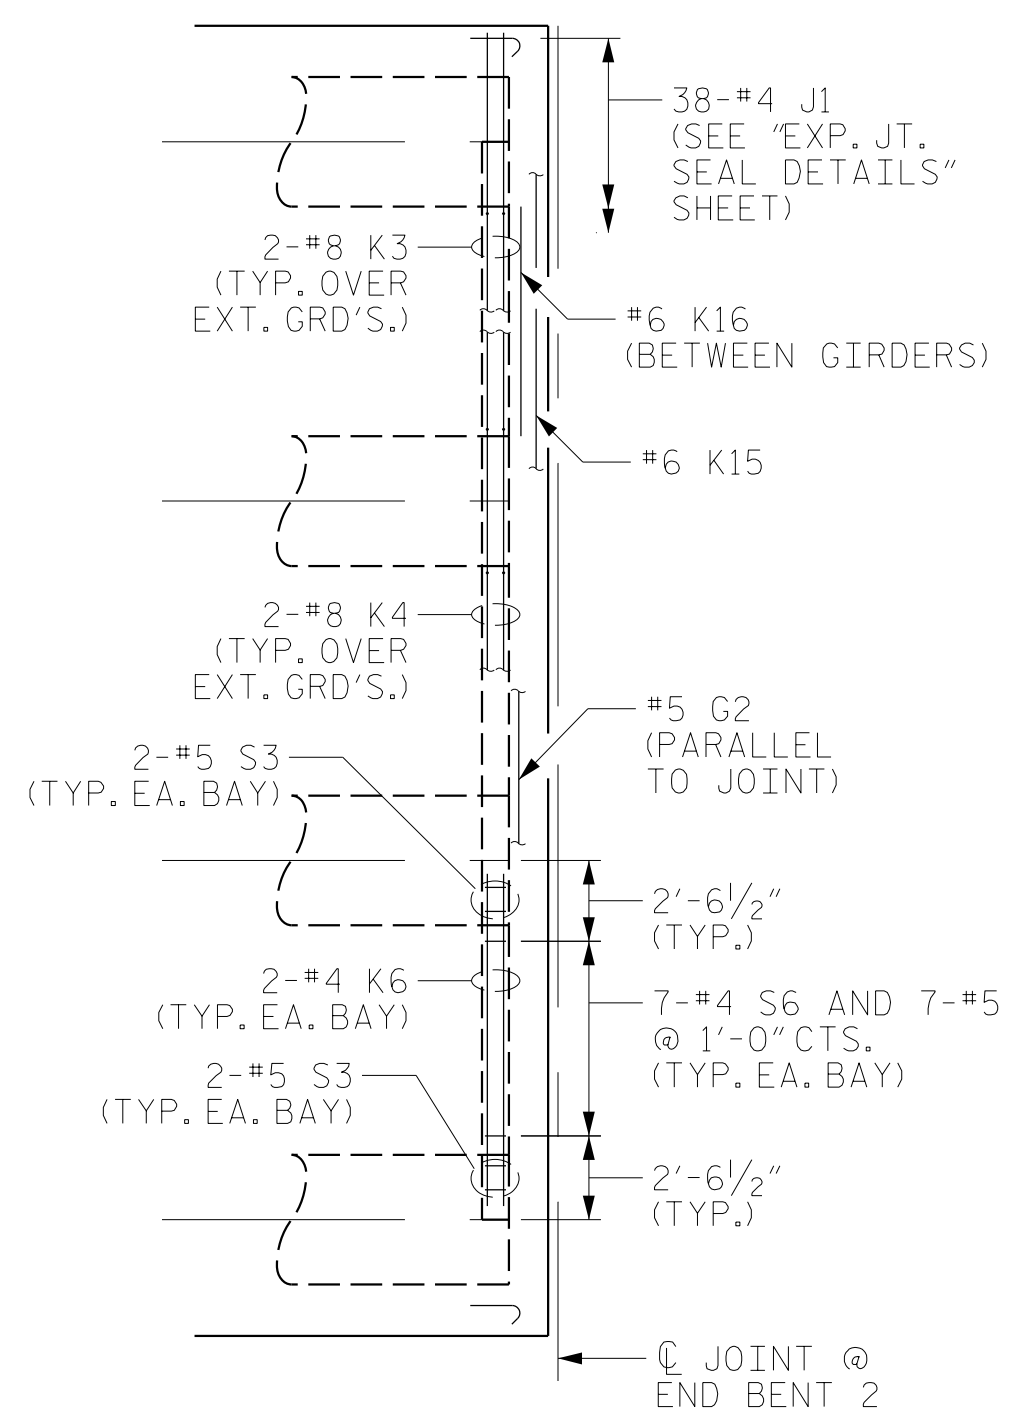

END BENT 2 DIAPHRAGM REINFORCING DETAILS
 #5 G2 MAY BE SHIFTED SLIGHTLY, AS NECESSARY, TO CLEAR REINFORCING STEEL AND STIRRUPS

DRAWN BY :	MRA	DATE :	04/2020
CHECKED BY :	NSC	DATE :	04/2021
DESIGN ENGINEER OF RECORD:	RLB	DATE :	09/2021

DOCUMENT NOT CONSIDERED FINAL UNLESS ALL SIGNATURES COMPLETED

RS&H
 RS&H Architects-Engineers-Planners, Inc.
 8521 Six Forks Road, Suite 400
 919-926-4100 FAX 919-846-9080
 www.rsandh.com
 North Carolina License No. 50737-F-0403-C-02

PROJECT NO. U-5798A
CUMBERLAND COUNTY
 STATION: 76+80.00 -L-

SHEET 2 OF 2

STATE OF NORTH CAROLINA DEPARTMENT OF TRANSPORTATION RALEIGH SUPERSTRUCTURE					
PLAN OF SPAN B LEFT LANE					
REVISIONS					
NO.	BY:	DATE:	NO.	BY:	DATE:
1			3		
2			4		
SHEET NO.					S1-8
TOTAL SHEETS					43