

+

—

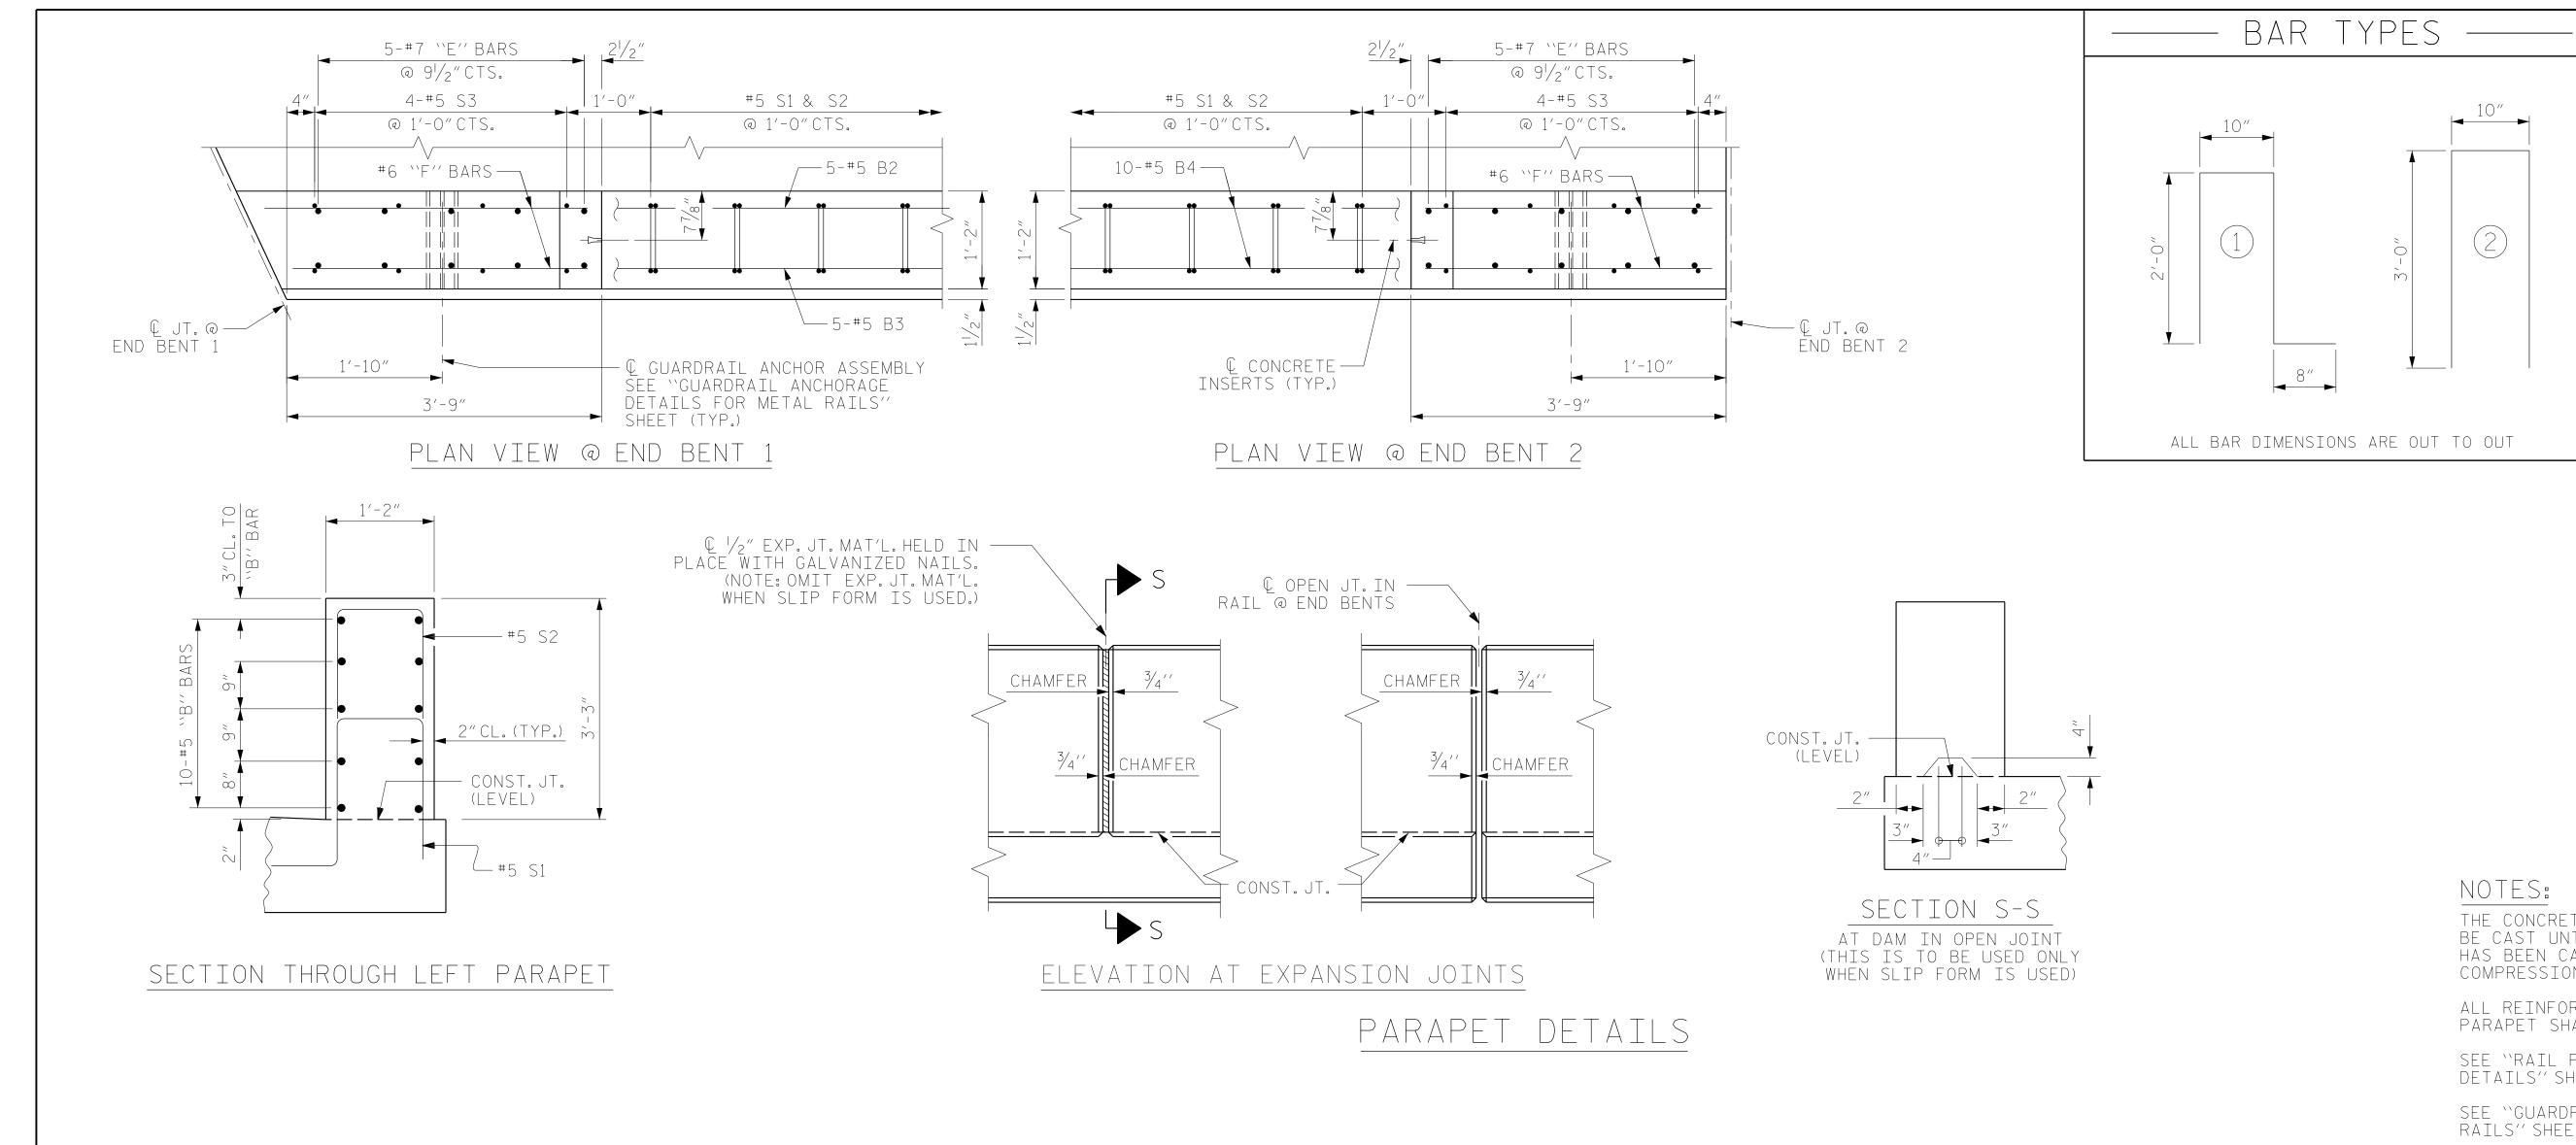

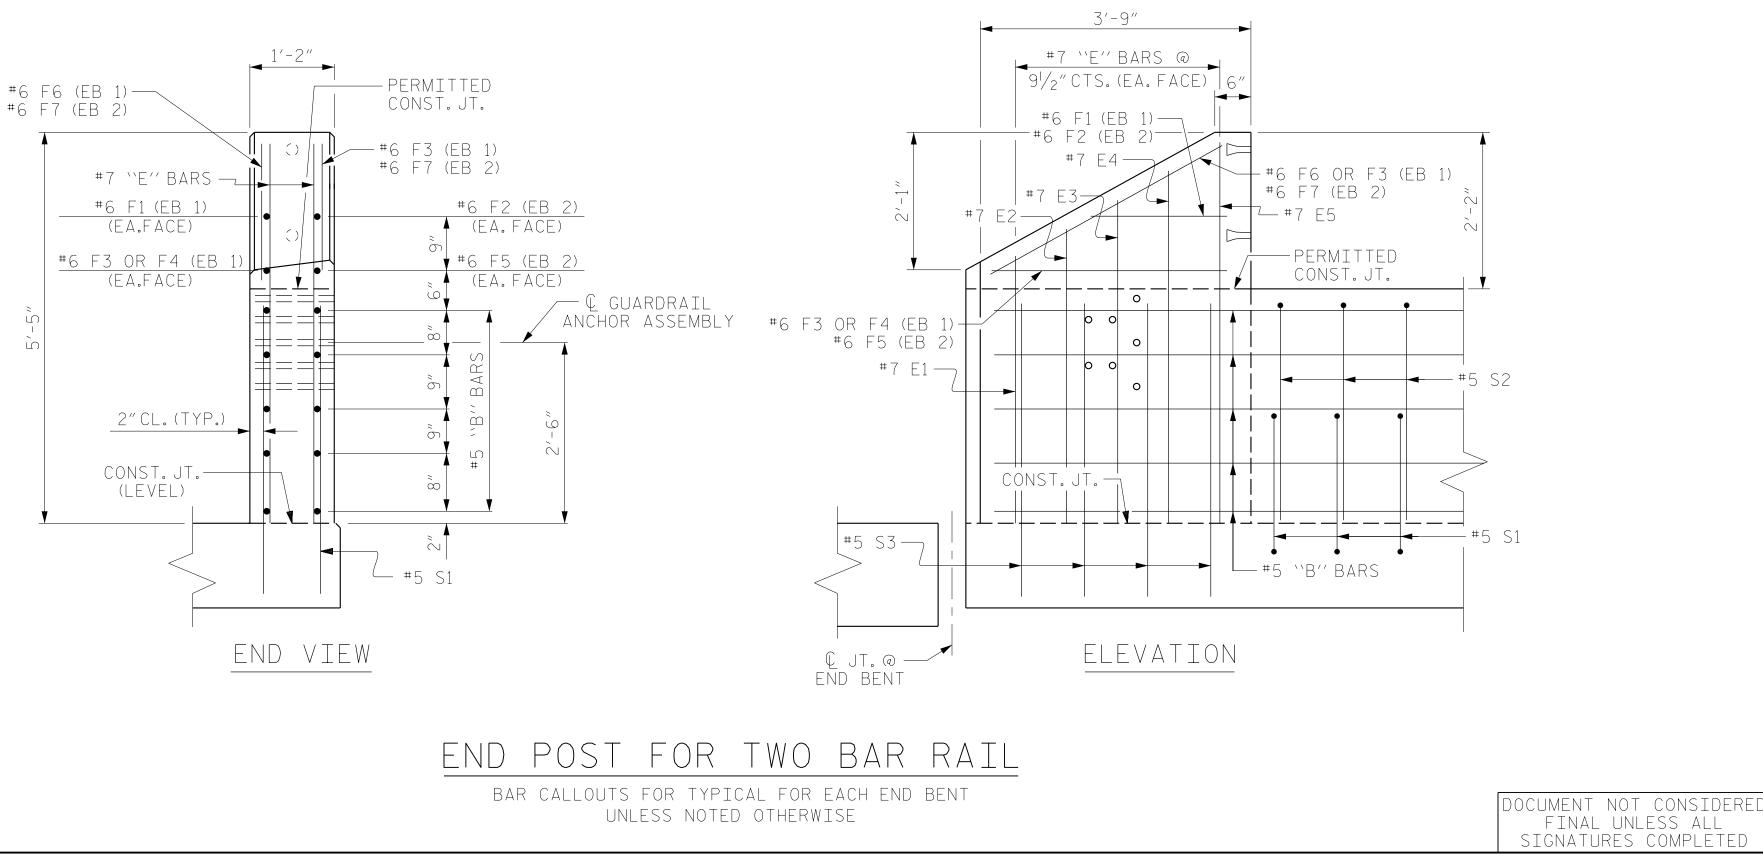

CHECKED BY : MRA DATE : 12/2020 DESIGN ENGINEER OF RECORD: RLB DATE : 09/2021	DRAWN BY :	TWL		DATE :	12/2020
DESIGN ENGINEER OF RECORD:RLBDATE :09/2021	CHECKED BY :	MRA		DATE :	12/2020
	DESIGN ENGINEER	OF RECORD:	RLB	DATE :	09/2021

BILL OF MATERIAL									
FOR CONCRETE									
PARAPET									
BAR	NO.	SIZE	TYPE	LENGTH	WEIGHT				
★ B1	70	#5	STR.	26'-7"	1941				
₩ B2	5	#5	STR.	21'-10"	114				
₩ B3	5	#5	STR.	21'-6"	112				
₩ B4	10	#5	STR.	5′-6″	57				
₩E1	4	#7	STR.	3′-6″	29				
₩ E2	4	#7	STR.	3'-11"	32				
₩ E3	4	#7	STR.	4′-4″	35				
₩E4	4	#7	STR.	4'-9"	39				
₩ E5	4	#7	STR.	5'-1"	42				
∗ F1	2	#6	STR.	2'-1"	6				
 ₩F2	2	#6	STR.	1'-10"	6				
₩F3	2	#6	STR.	3′-6″	11				
₩ F4	1	#6	STR.	3′-5″	5				
₩ F5	2	#6	STR.	3'-0"	9				
₩ F6	1	#6	STR.	3′-8″	6				
米 F7	2	#6	STR.	3'-3"	10				
★ S1	217	#5	1	5'-6"	1245				
*S2	209	#5	2	6'-10"	1490				
*S3	8	#5	2	11'-2"	93				
* EPOXY COATED REINFORCING STEEL 5,096 LBS.									
CLASS AA CONCRETE 31.1 C.Y.									
CONCRETE PARAPET 216.8 L.F.									

NOTES:

THE CONCRETE PARAPET IN EACH SPAN SHALL NOT BE CAST UNTIL ALL SLAB CONCRETE IN THAT SPAN HAS BEEN CAST AND HAS REACHED A MINIMUM COMPRESSION STRENGTH OF 3,000 PSI.

ALL REINFORCING STEEL IN THE CONCRETE PARAPET SHALL BE EPOXY COATED.

SEE "RAIL POST SPACINGS AND END OF RAIL DETAILS" SHEET FOR CONCRETE INSERT DETAILS.

SEE ``GUARDRAIL ANCHORAGE DETAILS FOR METAL RAILS" SHEET FOR GUARDRAIL ANCHOR ASSEMBLY.

GROOVED CONTRACTION JOINTS, $\frac{1}{2}$ " in depth, shall BE TOOLED IN ALL EXPOSED FACES OF THE PARAPET AND IN ACCORDANCE WITH ARTICLE 825-10(B) OF THE STANDARD SPECIFICATIONS. THE CONTRACTION JOINT SHALL BE LOCATED AT EACH THIRD POINT BETWEEN PARAPET EXPASION JOINTS. ONLY ONE CONTRACTION JOINT IS REQUIRED AT MIDPOINT OF PARAPET SEGMENTS LESS THAN 20 FEET IN LENGTH AND NO CONTRACTION JOINTS ARE REQUIRED FOR THOSE SEGMENTS LESS THAN 10 FEET IN LENGTH.

#5 ``S'' BARS MAY BE SHIFTED AS NECESSARY TO CLEAR EXPNASION JOINTS IN PARAPET.

PROJECT NO. <u>U-579</u>8A

CUMBERLAND COUNTY

76+80.00 -L-STATION:

SHEET 2 OF 5

North Carolina License Nos. 50073 * F-0493 * C-28

